


City changed to
 Dyer Ave. J.C.R. 6/1/207

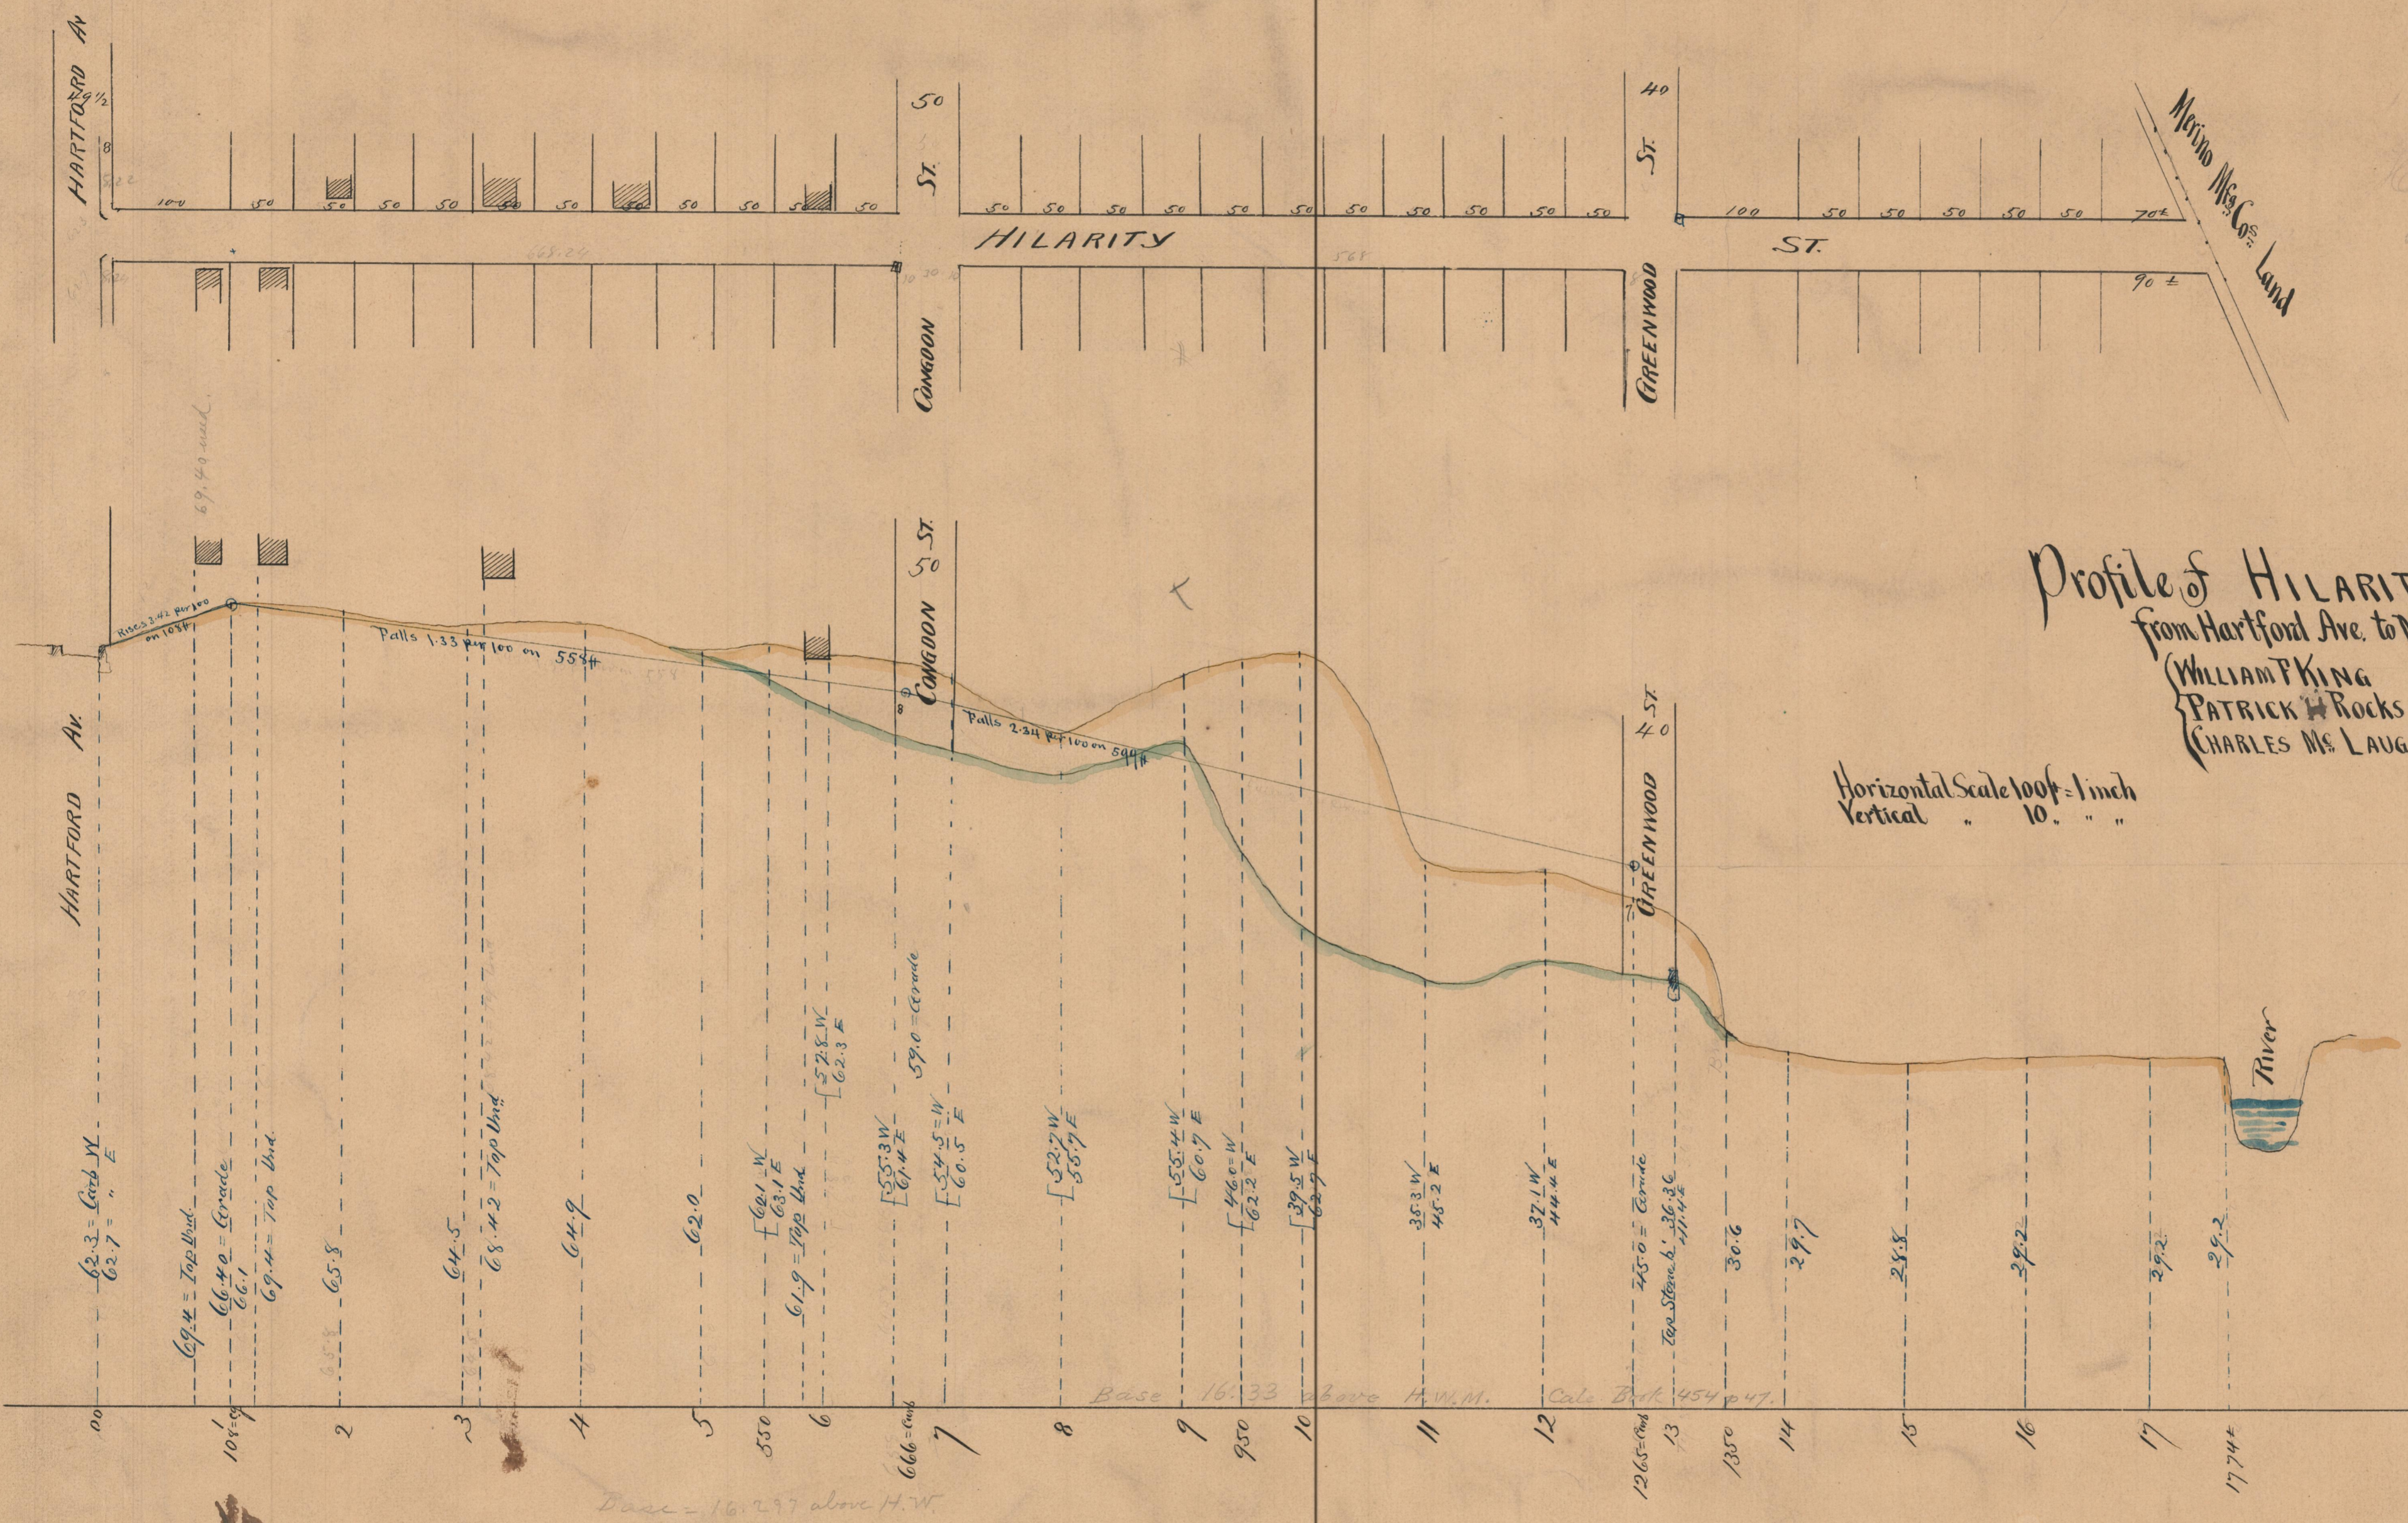

Profile of HILARITY St
 from Hartford Ave. to Merino Mfg Co's Land

WILLIAM KING
 PATRICK ROCKS
 CHARLES M. LAUGHLIN
 Committee appointed by the Hon. Town Council
 of the Town of Johnston April 10th 1896

Horizontal Scale 100ft = 1 inch
 Vertical " 10. " "

R.S. Mowry Engineer

Approved and
 Ordered recorded
 Oct 8, 1896
 Council Records No 7
 Page 322.

OFFICE No. 19072
 DRAWER " 40
 SHEET " 2