


Profile of MILLER AVE  
George W. White }  
Charles H Coffin } Committee appointed by Hon. Town Council  
Henry C King } of the Town of Johnston May 10<sup>th</sup> 1893.

R. S. Mowry Engineer  
Horizontal Scale 60ft = 1 inch  
Vertical " 10 " " "

Miller Ave. changed to Union Ave.  
Sept. 10, 1897

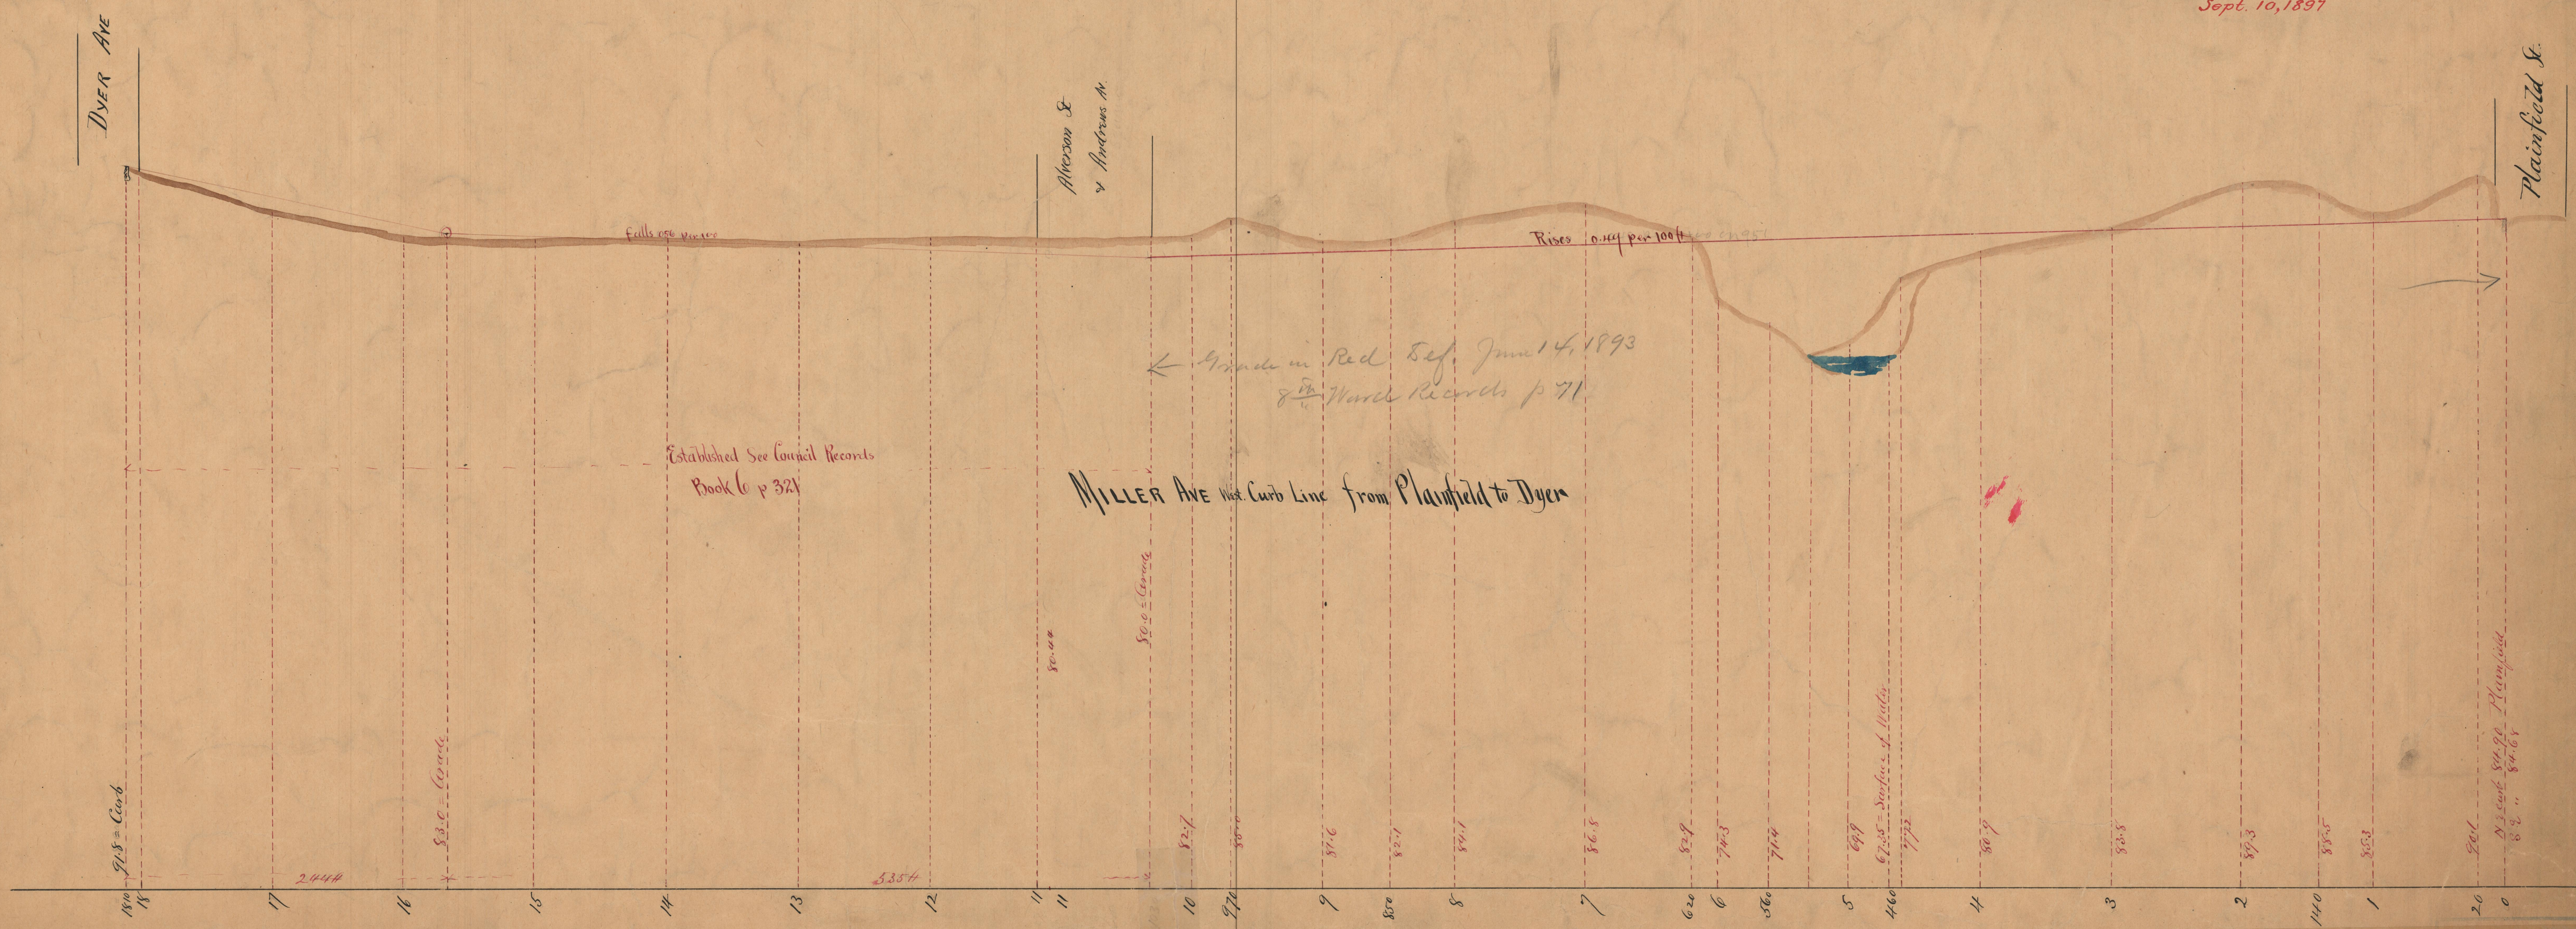

MILLER AVE Max Curb Line from Plainfield to Dyer

Grade in Red Def. June 14, 1893  
8<sup>th</sup> Ward Records p 71

Established See Council Records  
Book 6 p 328