


Note - This is the profile referred to in Council Record of May 10 1891 Book No 6 page 488 and the grade designated by the blue lines was established at that time *Am. F. King Council Clerk*

PROFILE OF WINSOR ST
 from Plainfield St. to N.Y. and N.E. R.R.
 Showing proposed change of grade on portion of same
 per order John Walsh Committee appointed by Hon. Town Council 1891
 R. S. Mowry Engineer

Horizontal Scale 30 ft = 1 inch
 Vertical 10

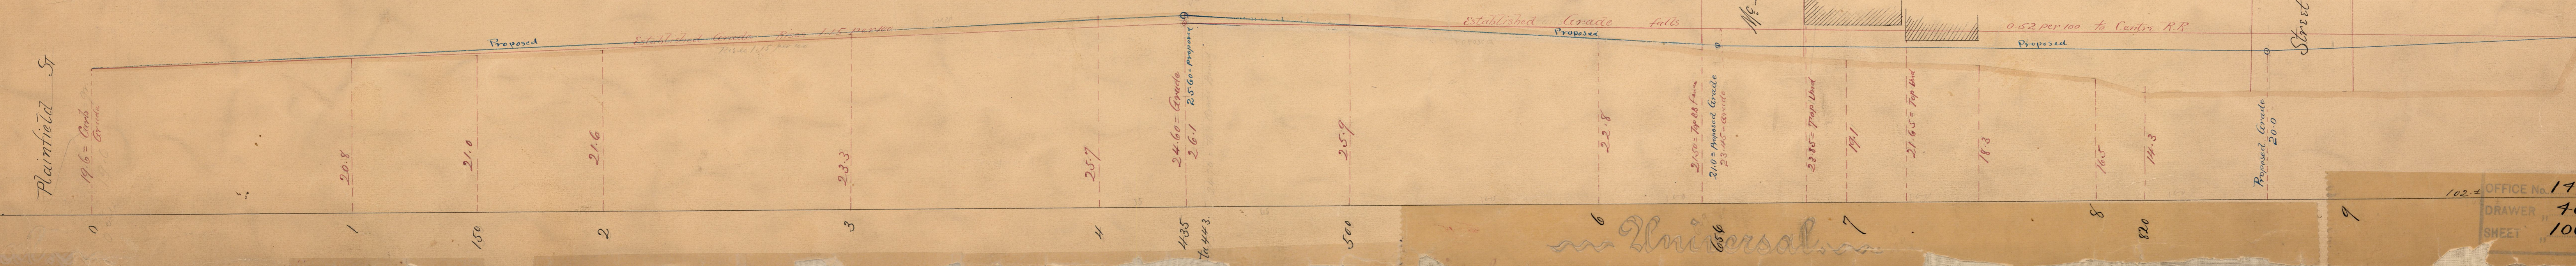

Universal