

PROVIDENCE, R.I.  
 CITY ENGINEER'S OFFICE  
 STREET LINE DEPT.  
*Feb. 28, 1900.*  
 029034


# PROFILE OF WINSOR STREET

JOHNSTON R.I.  
 By S.B. CUSHING

Nov. 1874

See Council Record No 5 page 546

*Winsor St. changed to Atwood St.  
 July 7, 1898.*

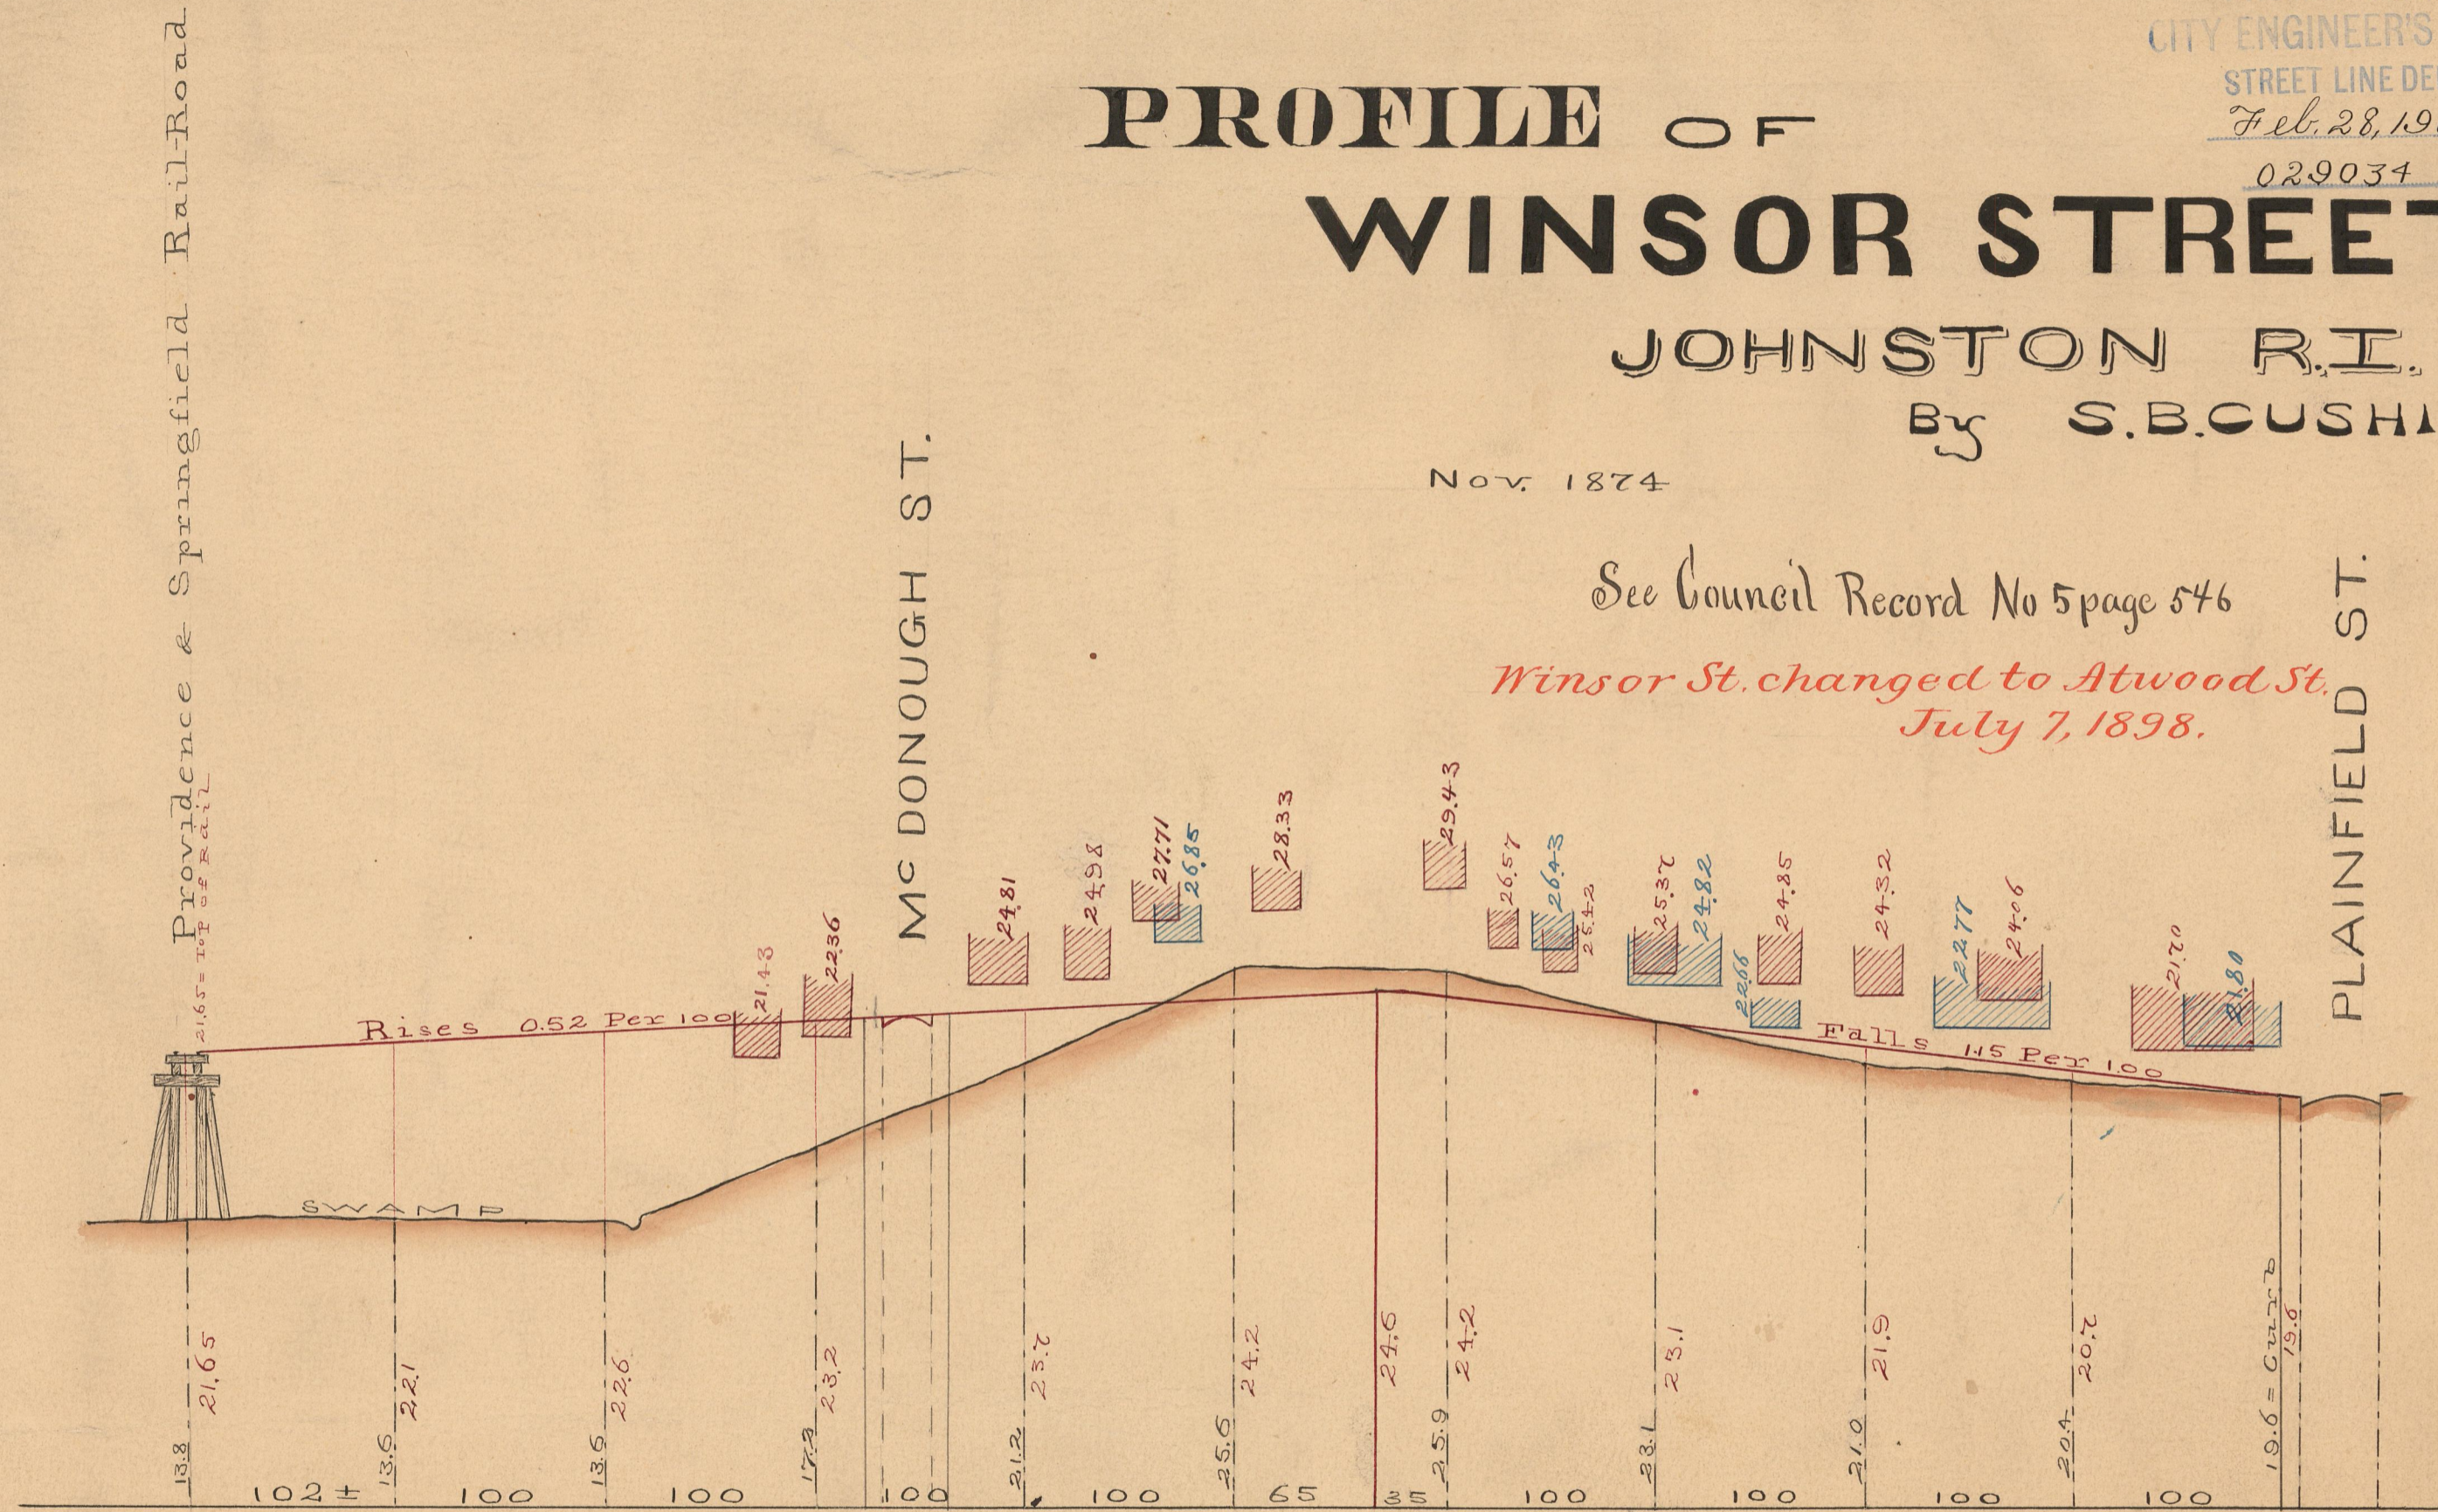

Houses in Red are on the East side of the Street  
 " " Blue " " West " " " "

Horizontal Scale 80 ft. to an inch  
 Vertical " 8 " " "

OFFICE No. 14177  
 DRAWER " 40  
 SHEET " 107