

PROVIDENCE
 CITY ENGINEER'S OFFICE
 STREET LINE DEPT.
 Feb. 28, 1900
 029033

ROCKY HILL ROAD

H. STAARE

B.J. McDONOUGH

E.D. WATERMAN

S. HEDLY

H.A. PAGE


R. & F.J. SKUCE

J.M. CLARKE

C.H. HUNT

E.A. BEAMAN

50 AVENUE

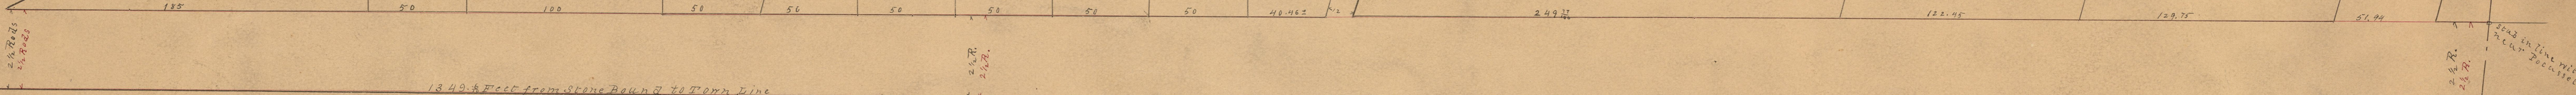

W. H. DYER + M. E. DAVIS

W. McDONOUGH

S. HEDLY

J.M. CLARKE

C.H. DROWNE WIFE'S EST.

G. H. SLADE

C.A. MATHEWSON

LAUREL HILL AVENUE
 JOHNSTON R.I.
 FROM ROCKY HILL ROAD TO THE CRANSTON LINE
 FEBRUARY 1886

WEST PARK ST.

HIGHLAND ST.

GANGWAY

UNION

MALATHAM JOHNSTON

CRANSTON

COMMITTEE _____
 SURVEYED AND PLATTED BY D.D. WATERMAN
 SCALE 40 FEET PER INCH

OFFICE No. 17178
 DRAWER 70
 SHEET 108