


Plat of LABAN ST
from Oliver St to Angle on Hill
as laid out by

Committee appointed by Hon. 1891
Town Council of Town of Johnston
 JAMES DAVIS
 WALDO M. PLACE
 NICHOLAS MARKS
 R.S. Mowry Engineer
 Aug. 1891

Scale 40. ft = 1 inch

See Council record No 6 page 422
October 8th 1891

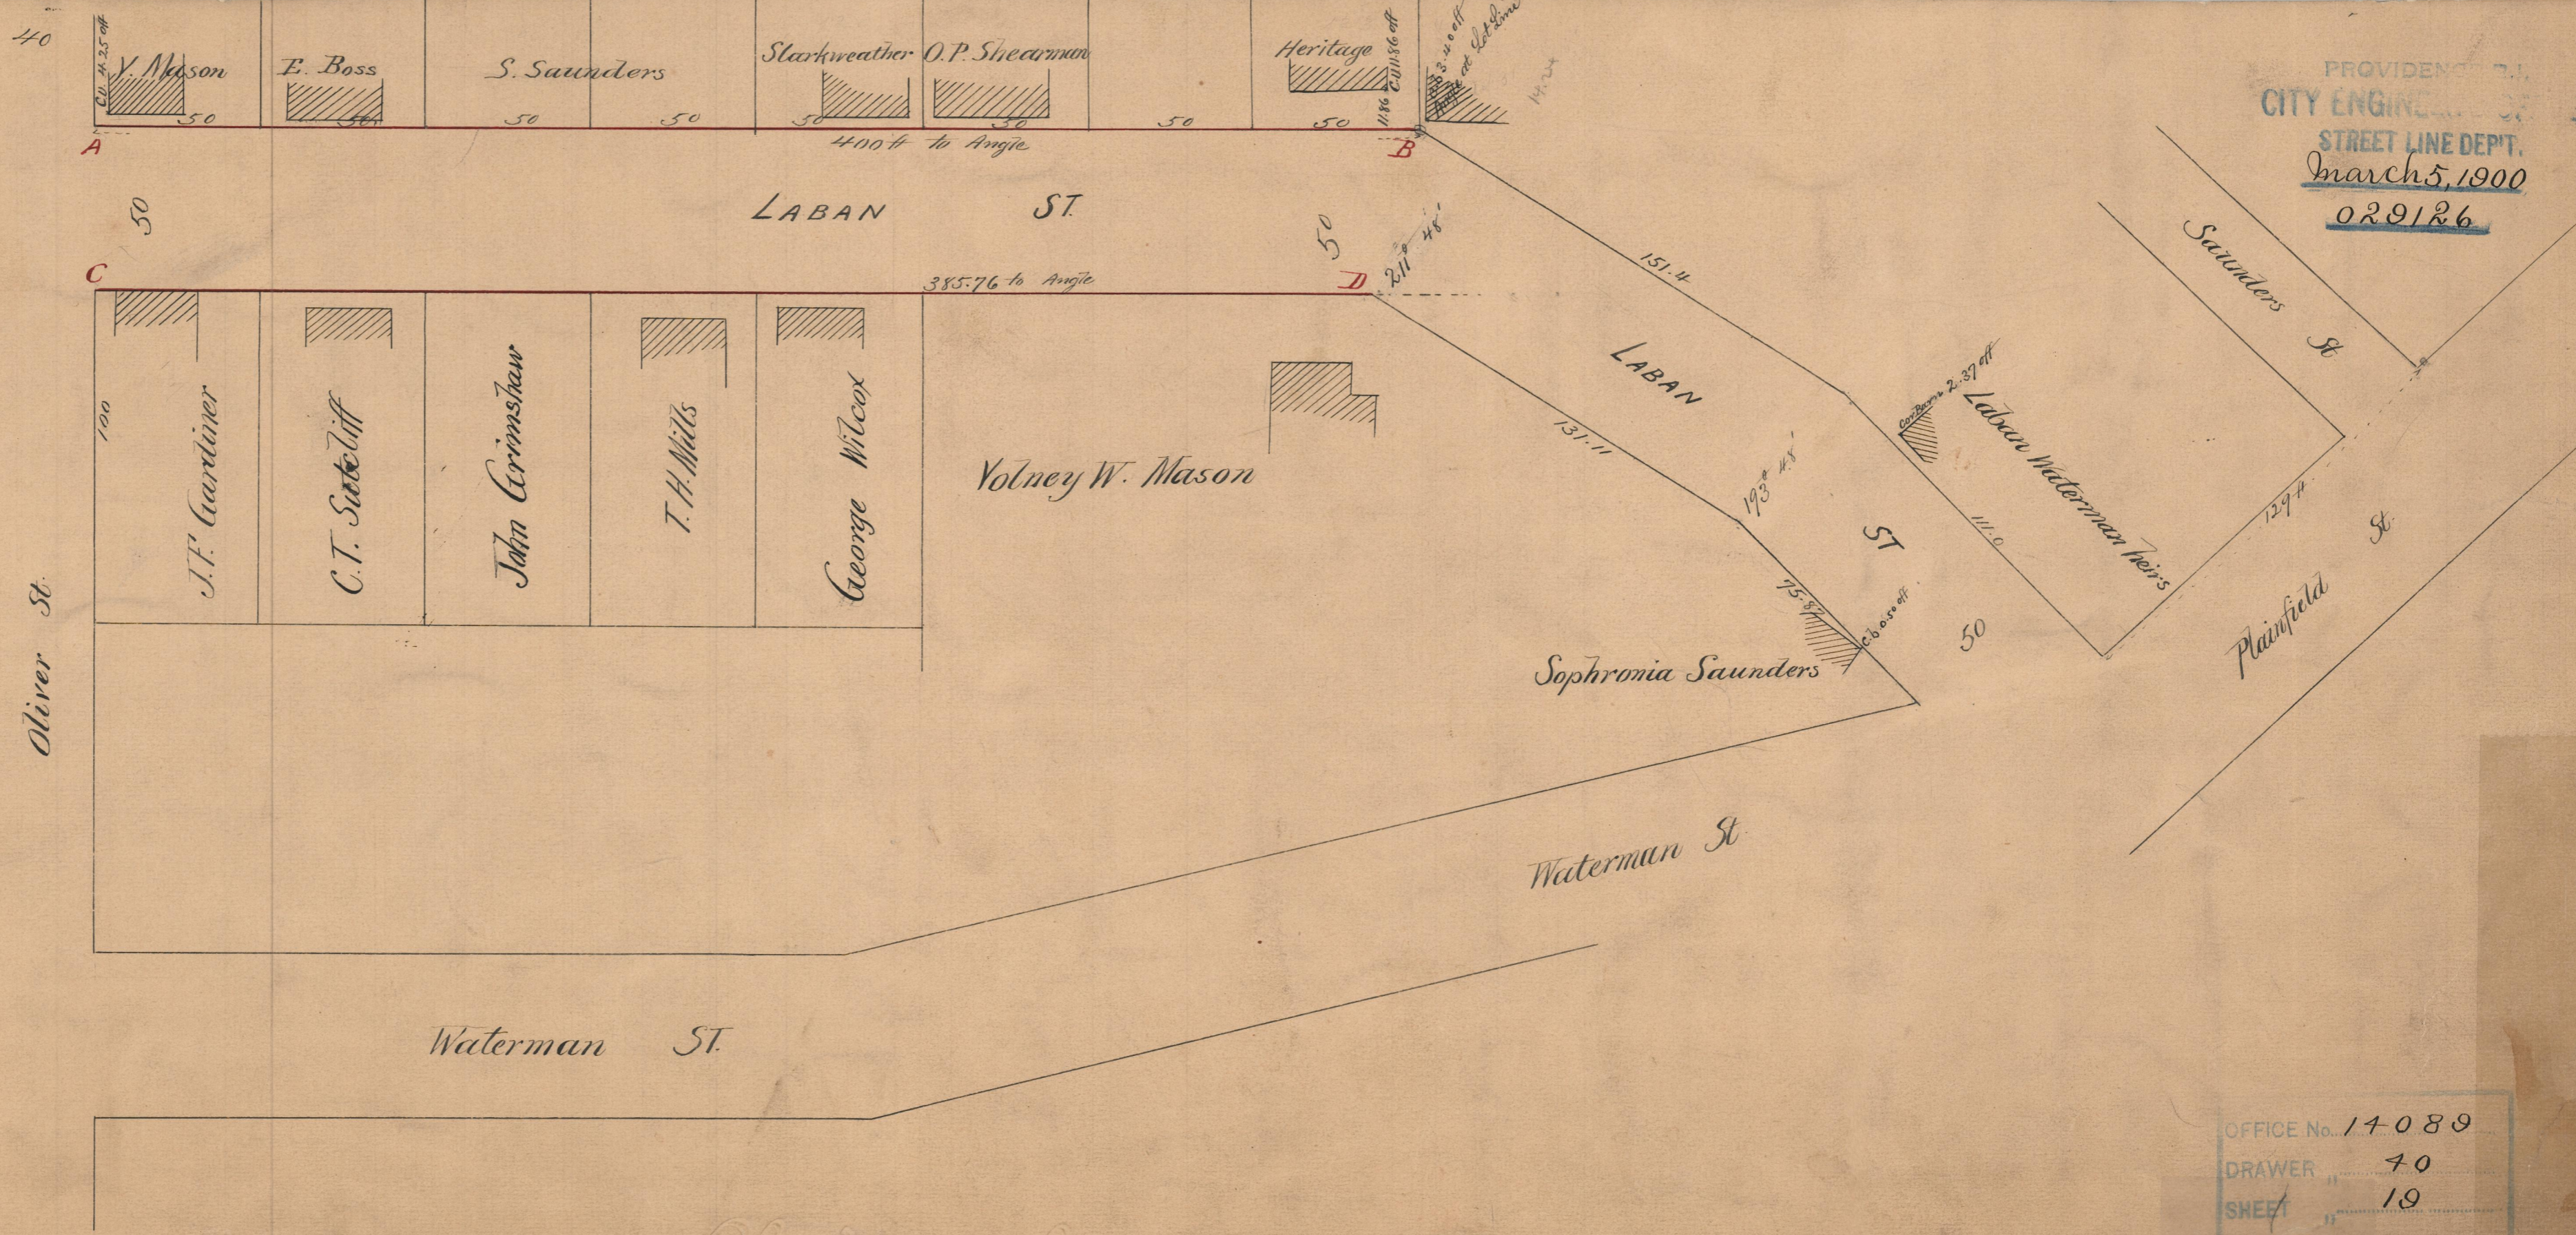

PROVIDENCE, R.I.
CITY ENGINEER
STREET LINE DEPT.
March 5, 1900
029126

OFFICE No. 14089
DRAWER " 70
SHEET " 19

an Universal