


PROVIDENCE, R.I.
 CITY ENGINEER'S OFFICE
 STREET LINE DEPT.
 March 13, 1890
 02.0113

PROFILE OF PLAINFIELD STREET,

From Roger Williams Avenue To Gallows Bridge.

By J. A. Latham,
 May, 1889.

This is the plat referred to
 in my report of the grade for
 Plainfield St. made June 1st 1889
 John Watch Committee

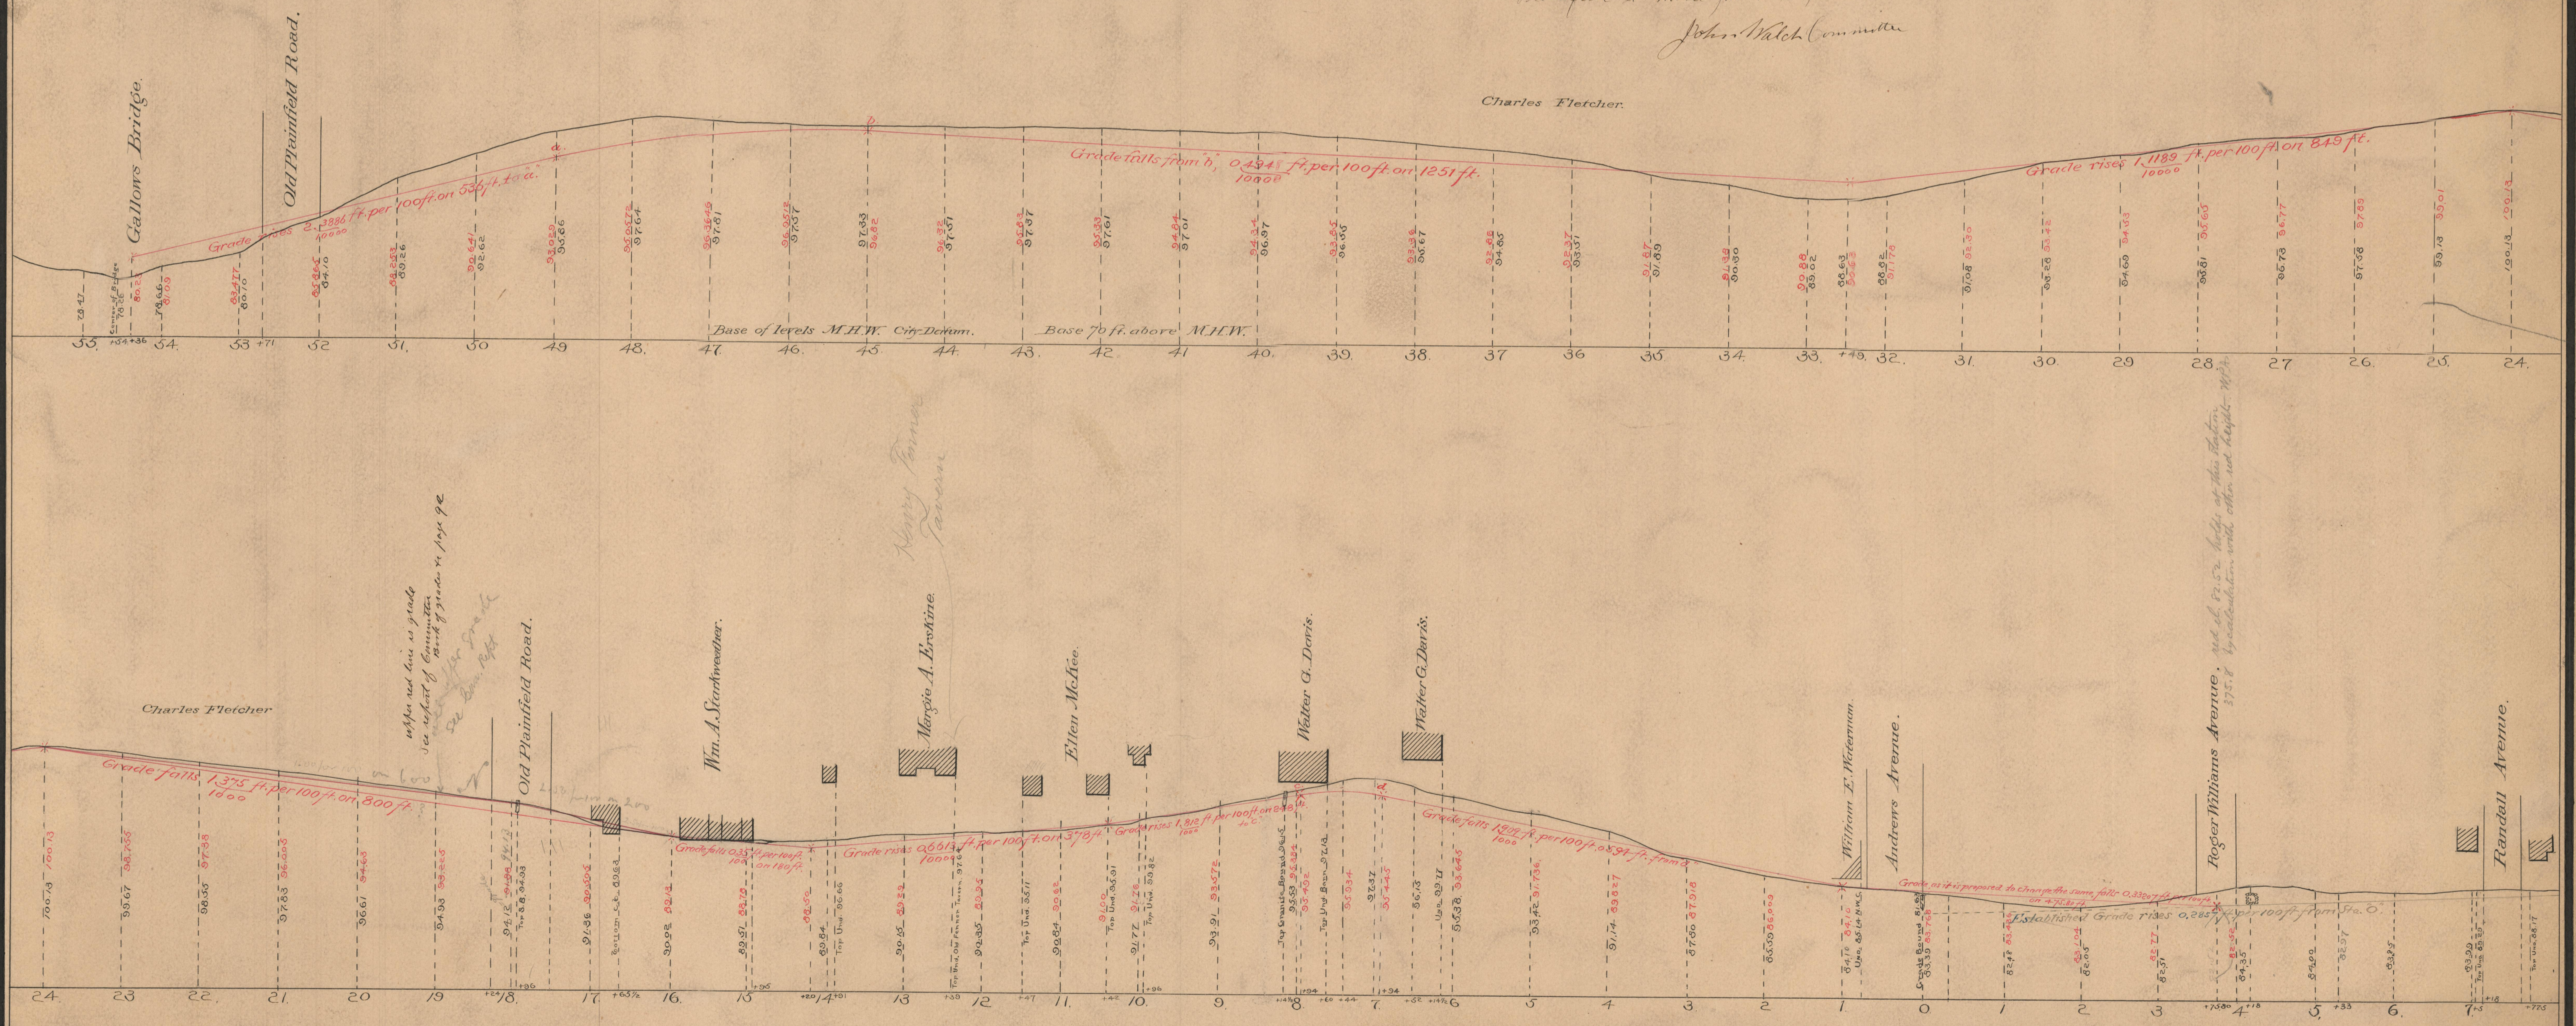

Horizontal Scale 100 Ft. per inch.
 Vertical " 10 " " "

OFFICE No. 17100
 DRAWER " 70
 SHEET " 30