

Princeton St

West Side

Plainfield St


The grade of Garden Street was changed by the Town Council November 12 1891 so as to correspond with the grades represented by blue lines on this profile see Council Record of that date Book No 6 page 430

Profile on both sides of GARDEN St.

Horizontal Scale 20ft = 1 inch
 Vertical " 4" = 1 "

attest Wm F. King
 Council Clerk

Garden St. changed to Deborah St.
 July 7, 1898.

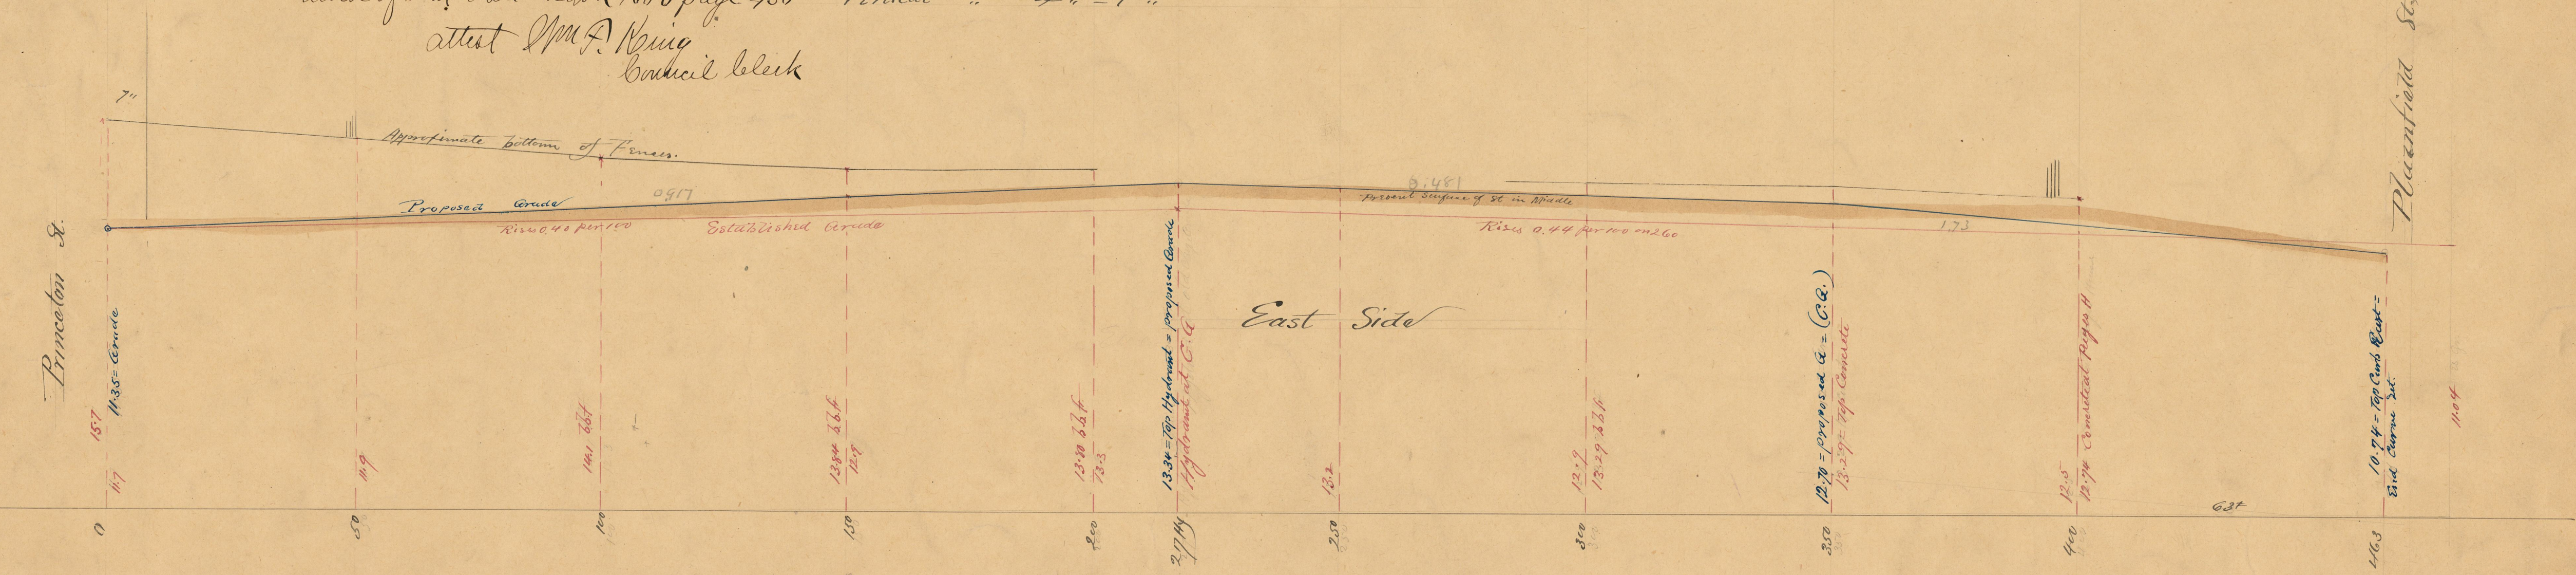

Princeton St

East Side

Plainfield St