
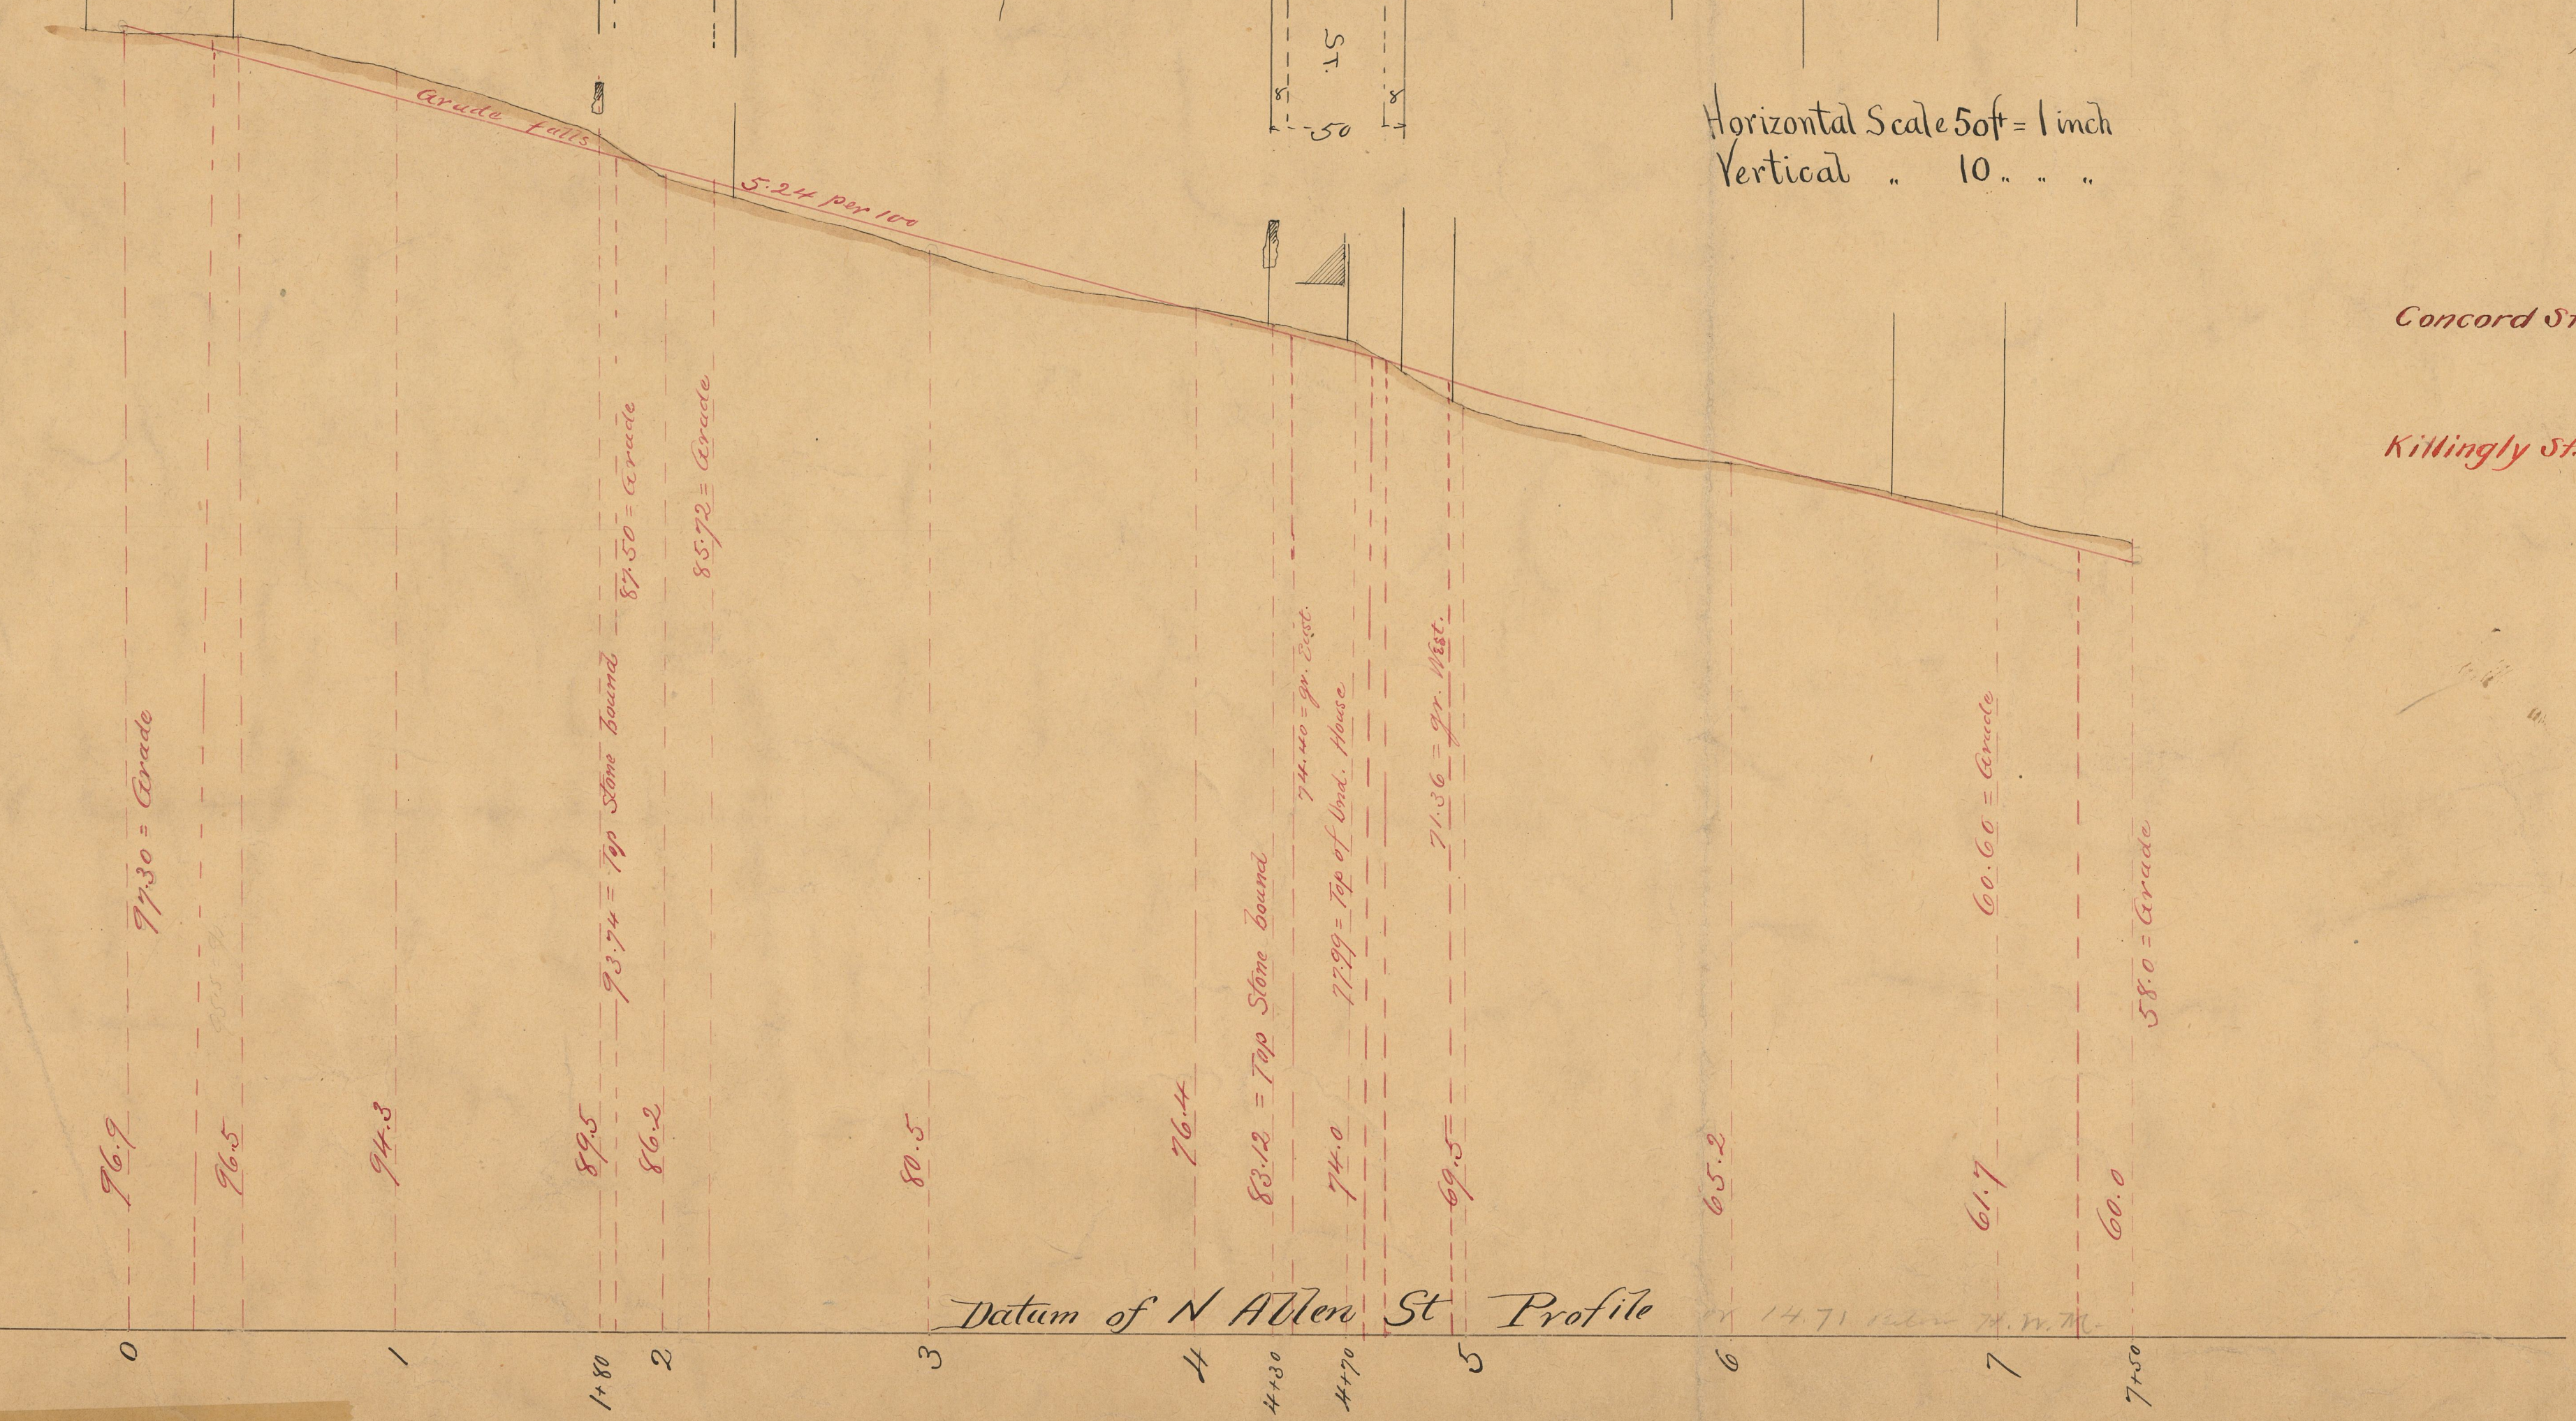


Profile of Concord St.  
from Trenton St to E Range Lot 59 Sec J Plain farm Plat

Nicholas Marks  
John Waters  
Gilbert R. Parker  
Committee appointed by Hon. Town Council of the Town of Johnston Aug 1891

R.S. Mowry Engr

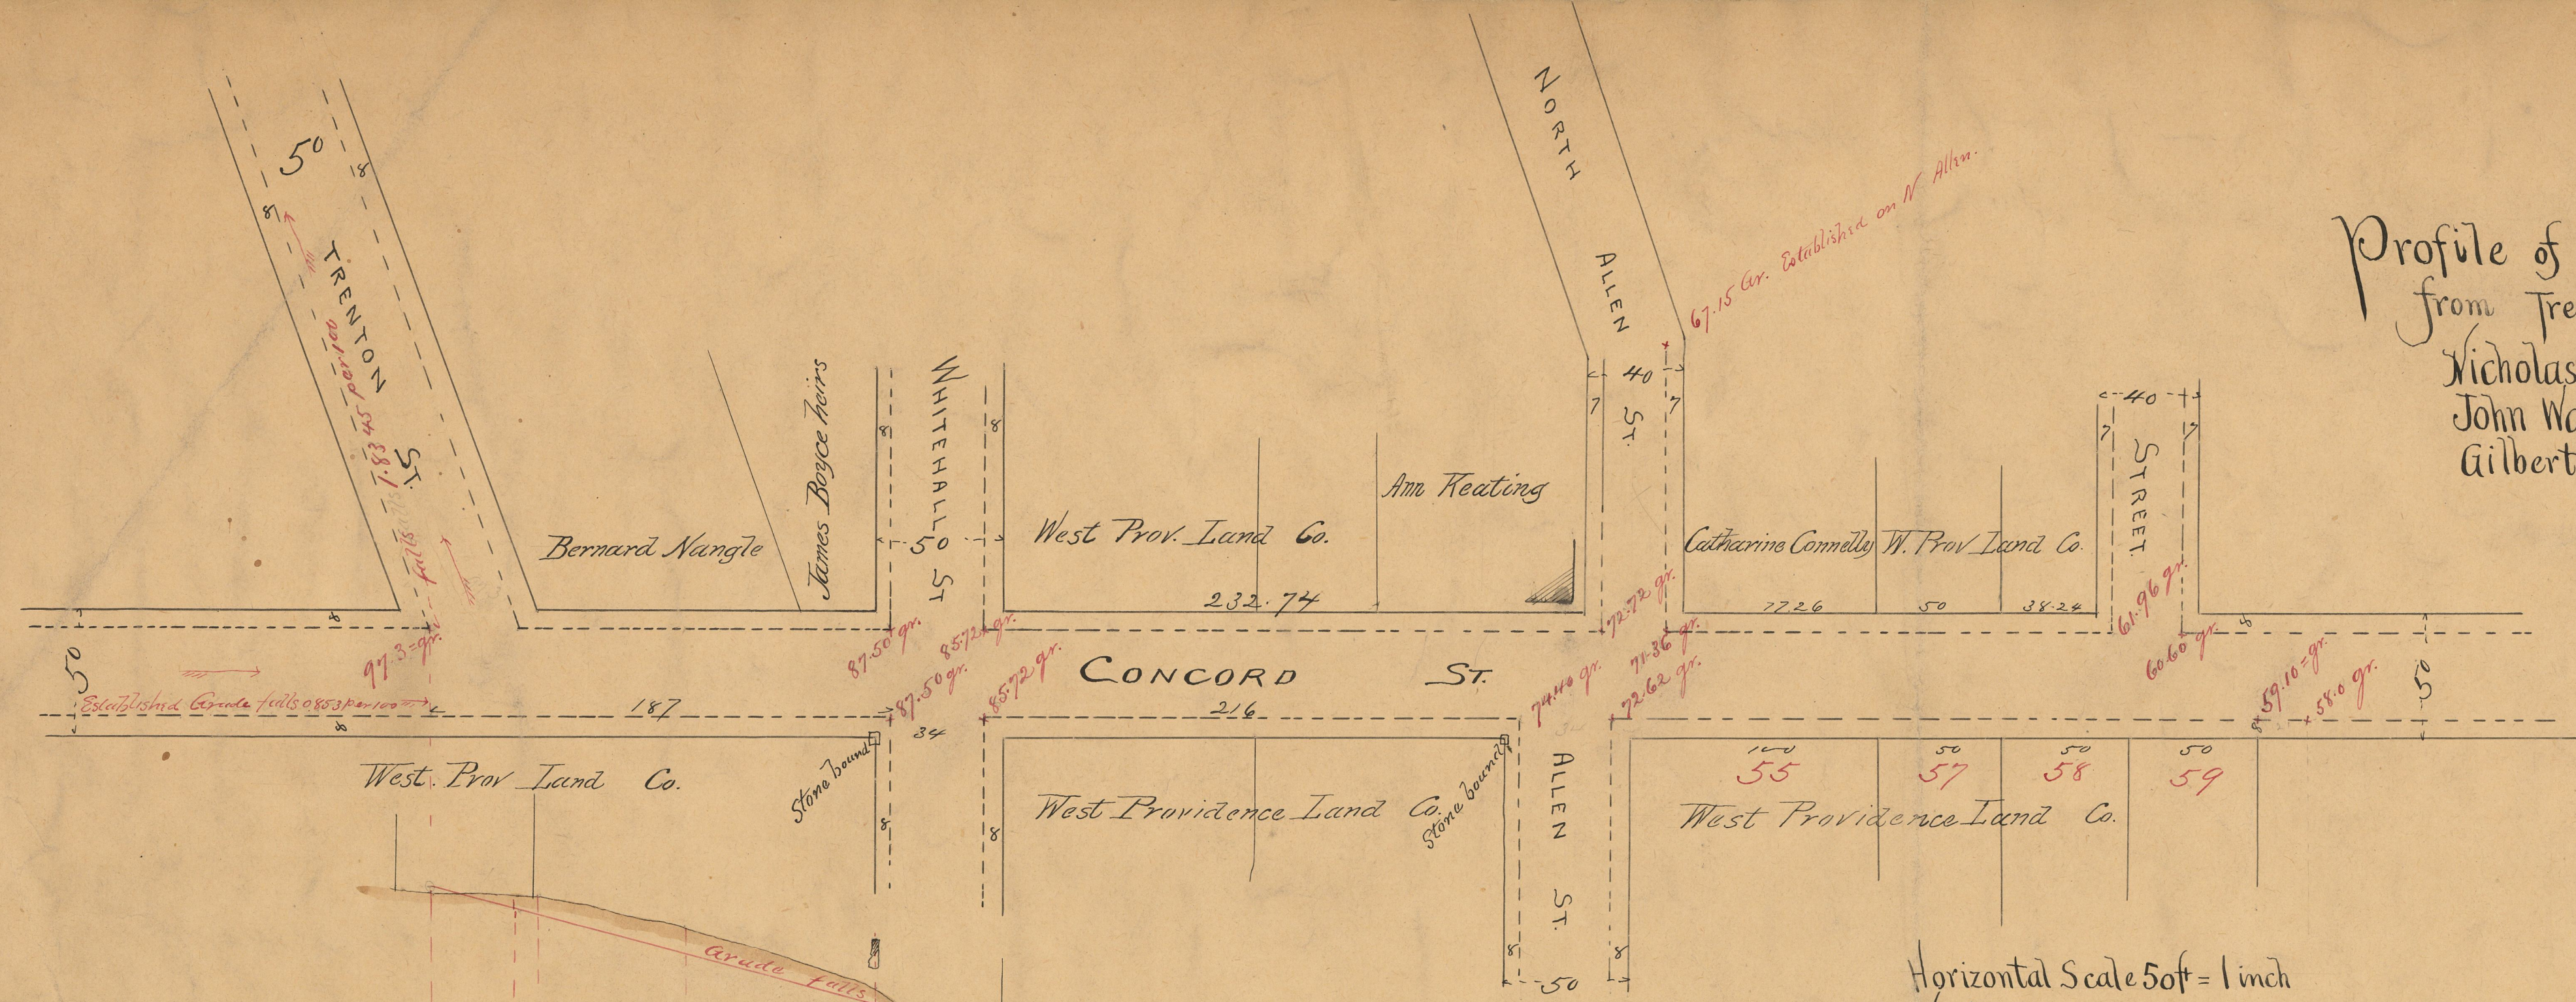

Horizontal Scale 50ft = 1 inch  
Vertical .. 10. . .

Note - This is profile referred to in Town Council Record of October 22 1891 Council Records No 6 p. 426  
Jm F King Council Clerk

Concord St. changed to Killingly St.  
July 7, 1898.  
Killingly St. changed to Sterling Ave.  
Dec. 1, 1898.