

# PROFILE of CLEVELAND and KING STS EAST of Rocky Hill Road

With Grades marked thereon by order of  
 JOHN A COFFIN  
 JOHN WATERS  
 NICHOLAS MARKS } Committee appointed by Hon Town Council  
 of the Town of Johnston Aug 1890  
 R. S. Mowry Surveyor


Horizontal Scale 40ft = 1 inch  
 Vertical " 10 " " "

King St. changed to Queen St.  
 Sept. 1 1893.



PROFILE

- Plan -

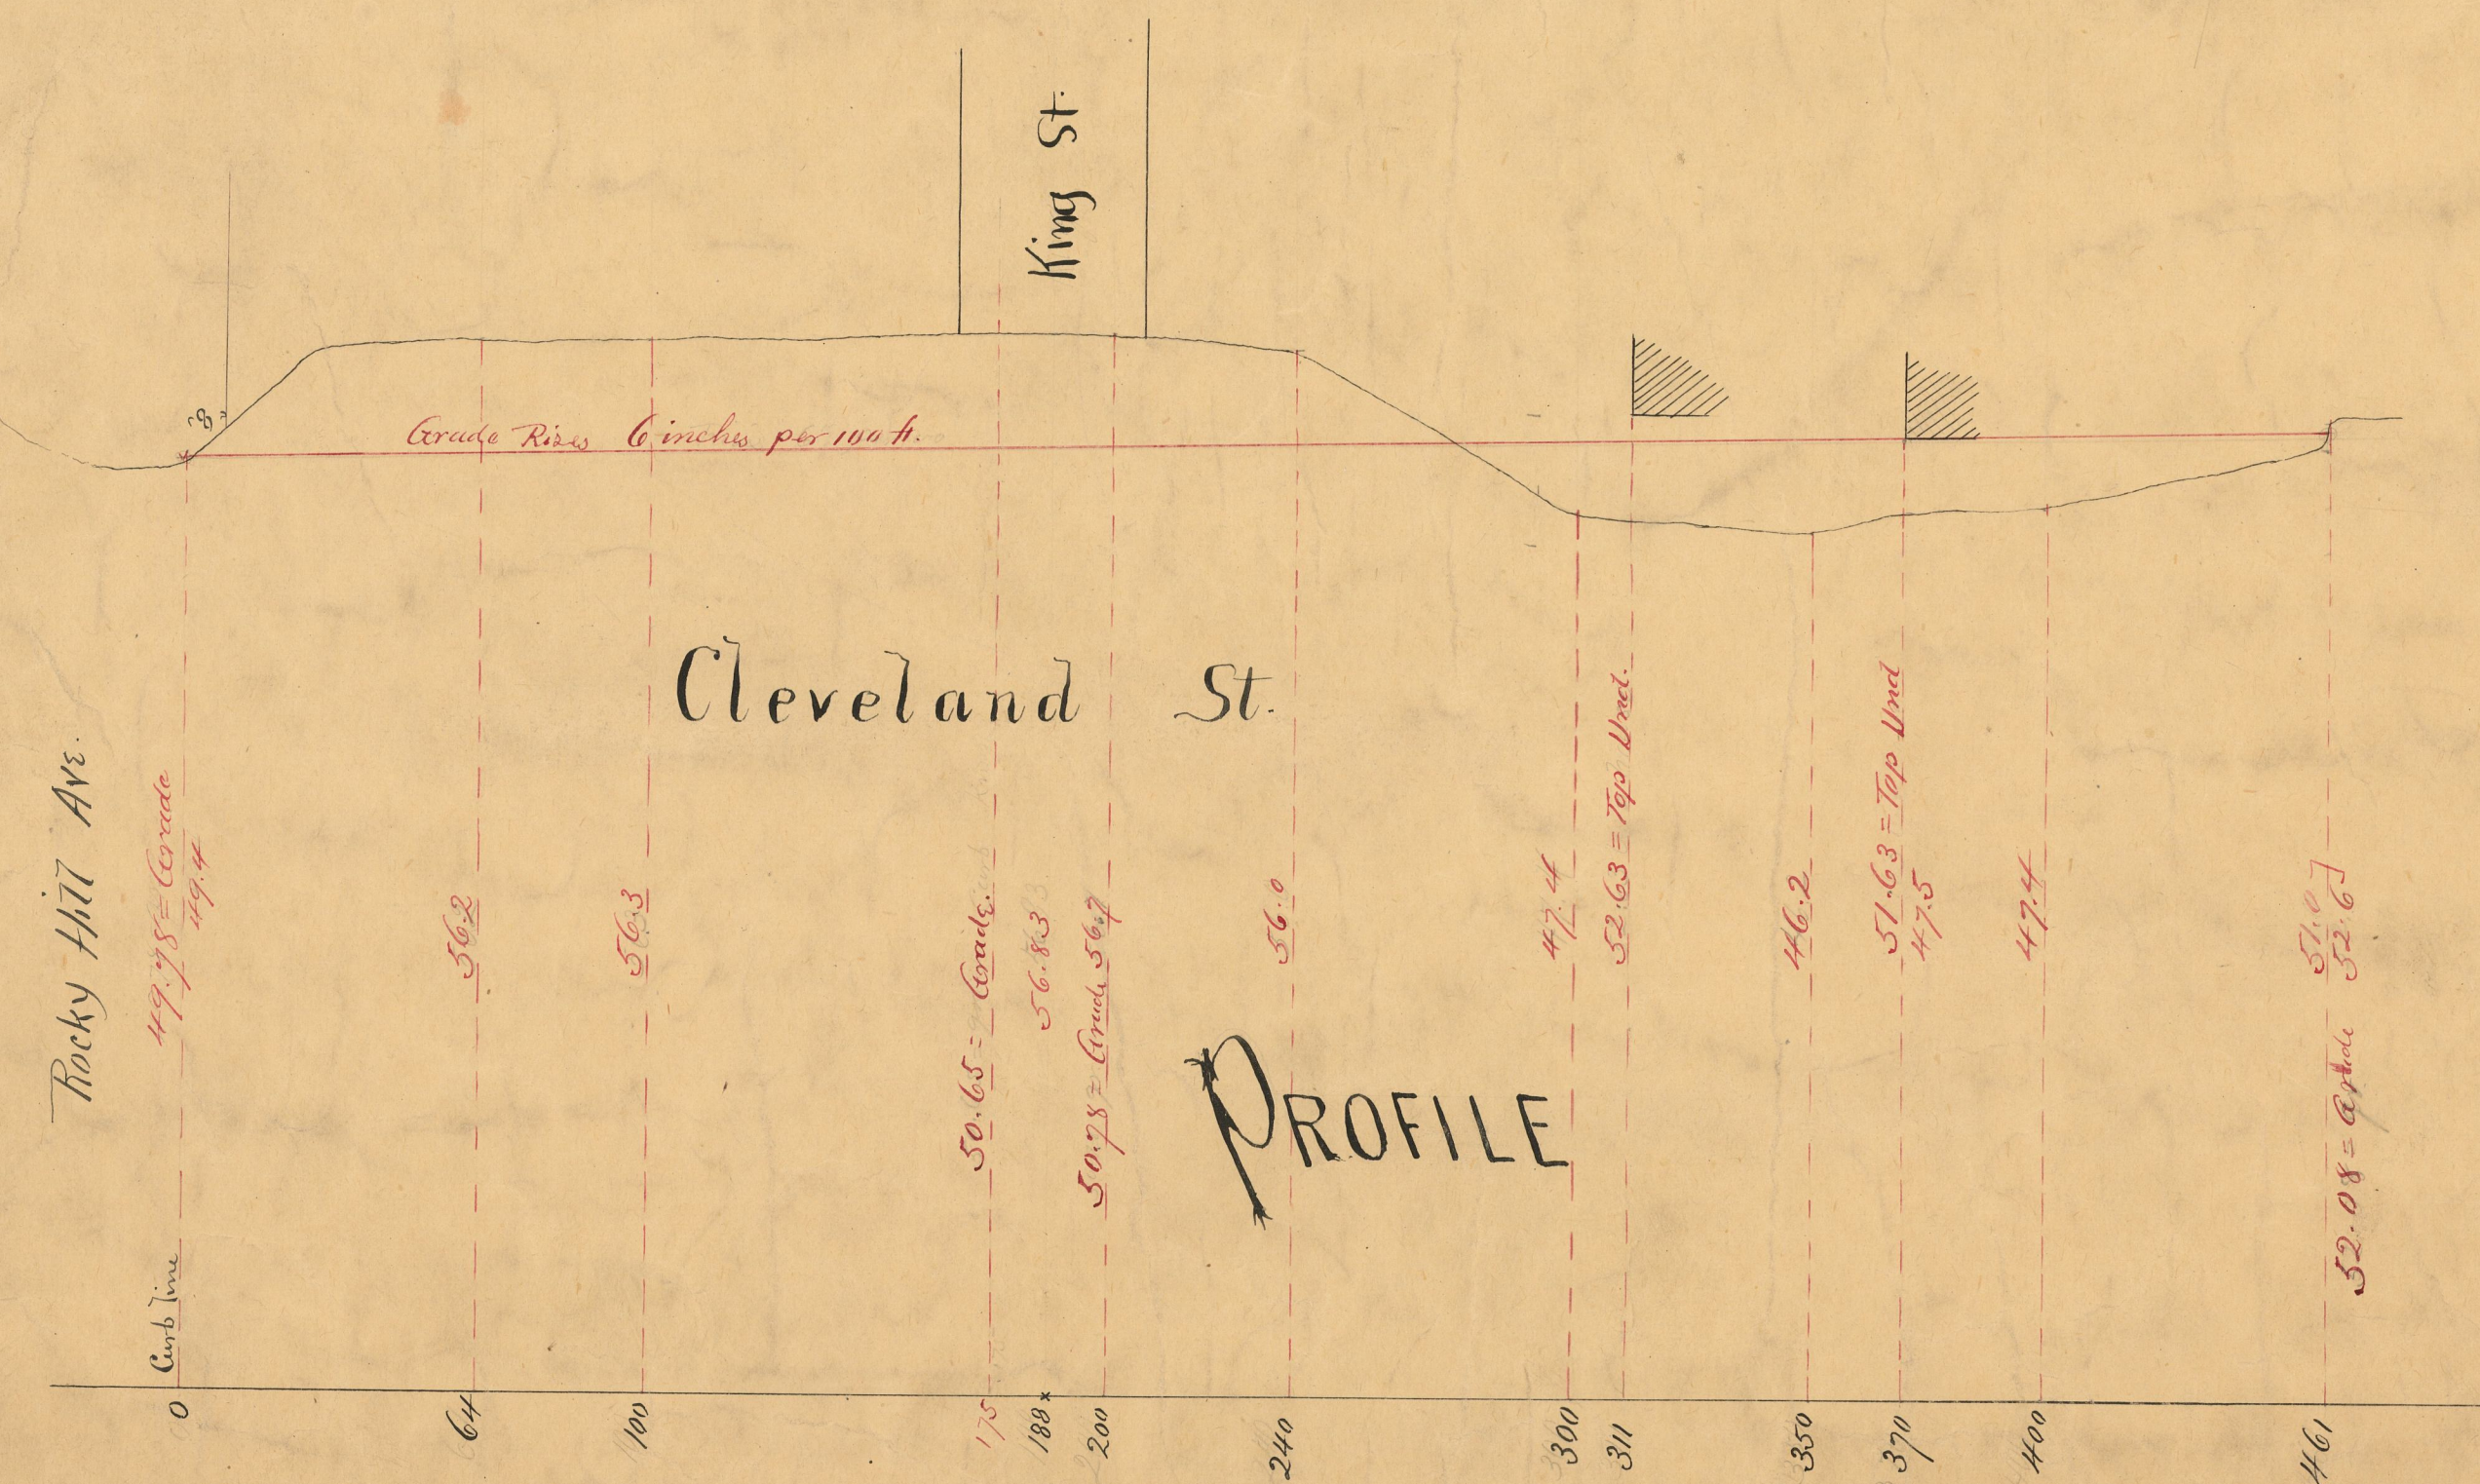

PROFILE