


Base of Level = West outer Cor Door Sill Sheridan House = 93.442

Profile of Laurel Hill Ave from Union Ave to Rocky Hill Ave.

by R.S. Manry July 1890  
Est. Oct 9, 1890

Horizontal Scale 40ft = 1 in  
Vertical " 10 " 1 "

From elevations given on the City and Town it is assumed that  
the grade of sand surface is 4" below the City and Town

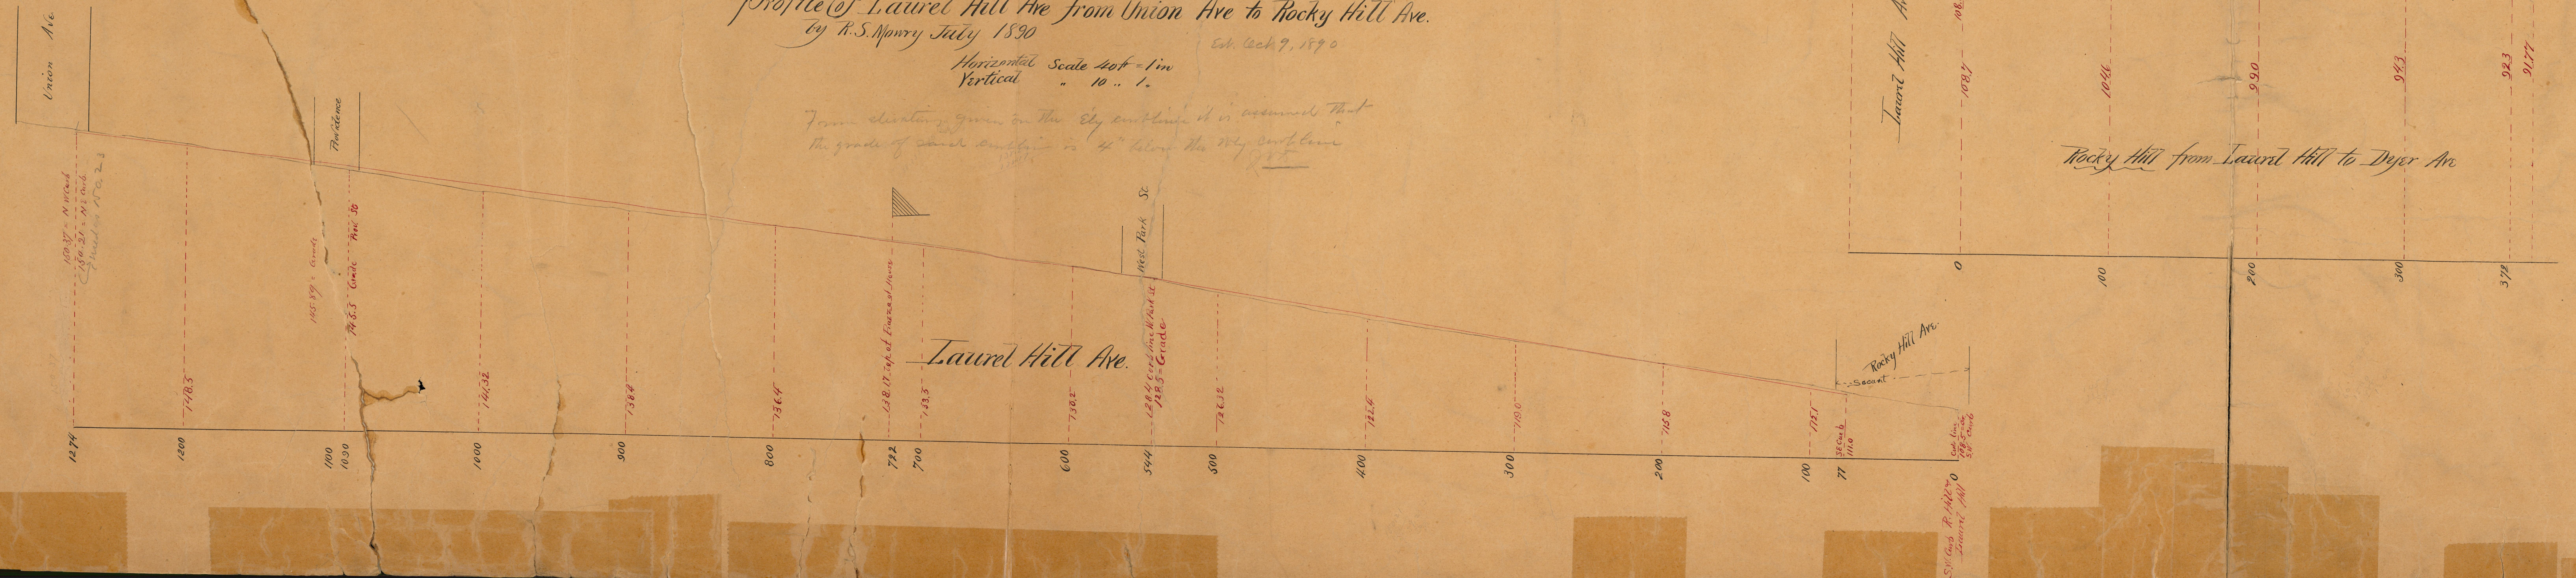

Laurel Hill Ave.

Rocky Hill from Laurel Hill to Dyer Ave