


Profile of Lexington Street
 from Trenton St to North Allen Street
 by R. S. Mowry June 1890

Horizontal Scale $\frac{40}{50} = 1$ inch
 Vertical " 10 " " "

Note see Council Record No 6 page 317
 and Council record No 7 page 50
 Wm F. King
 Town Clerk

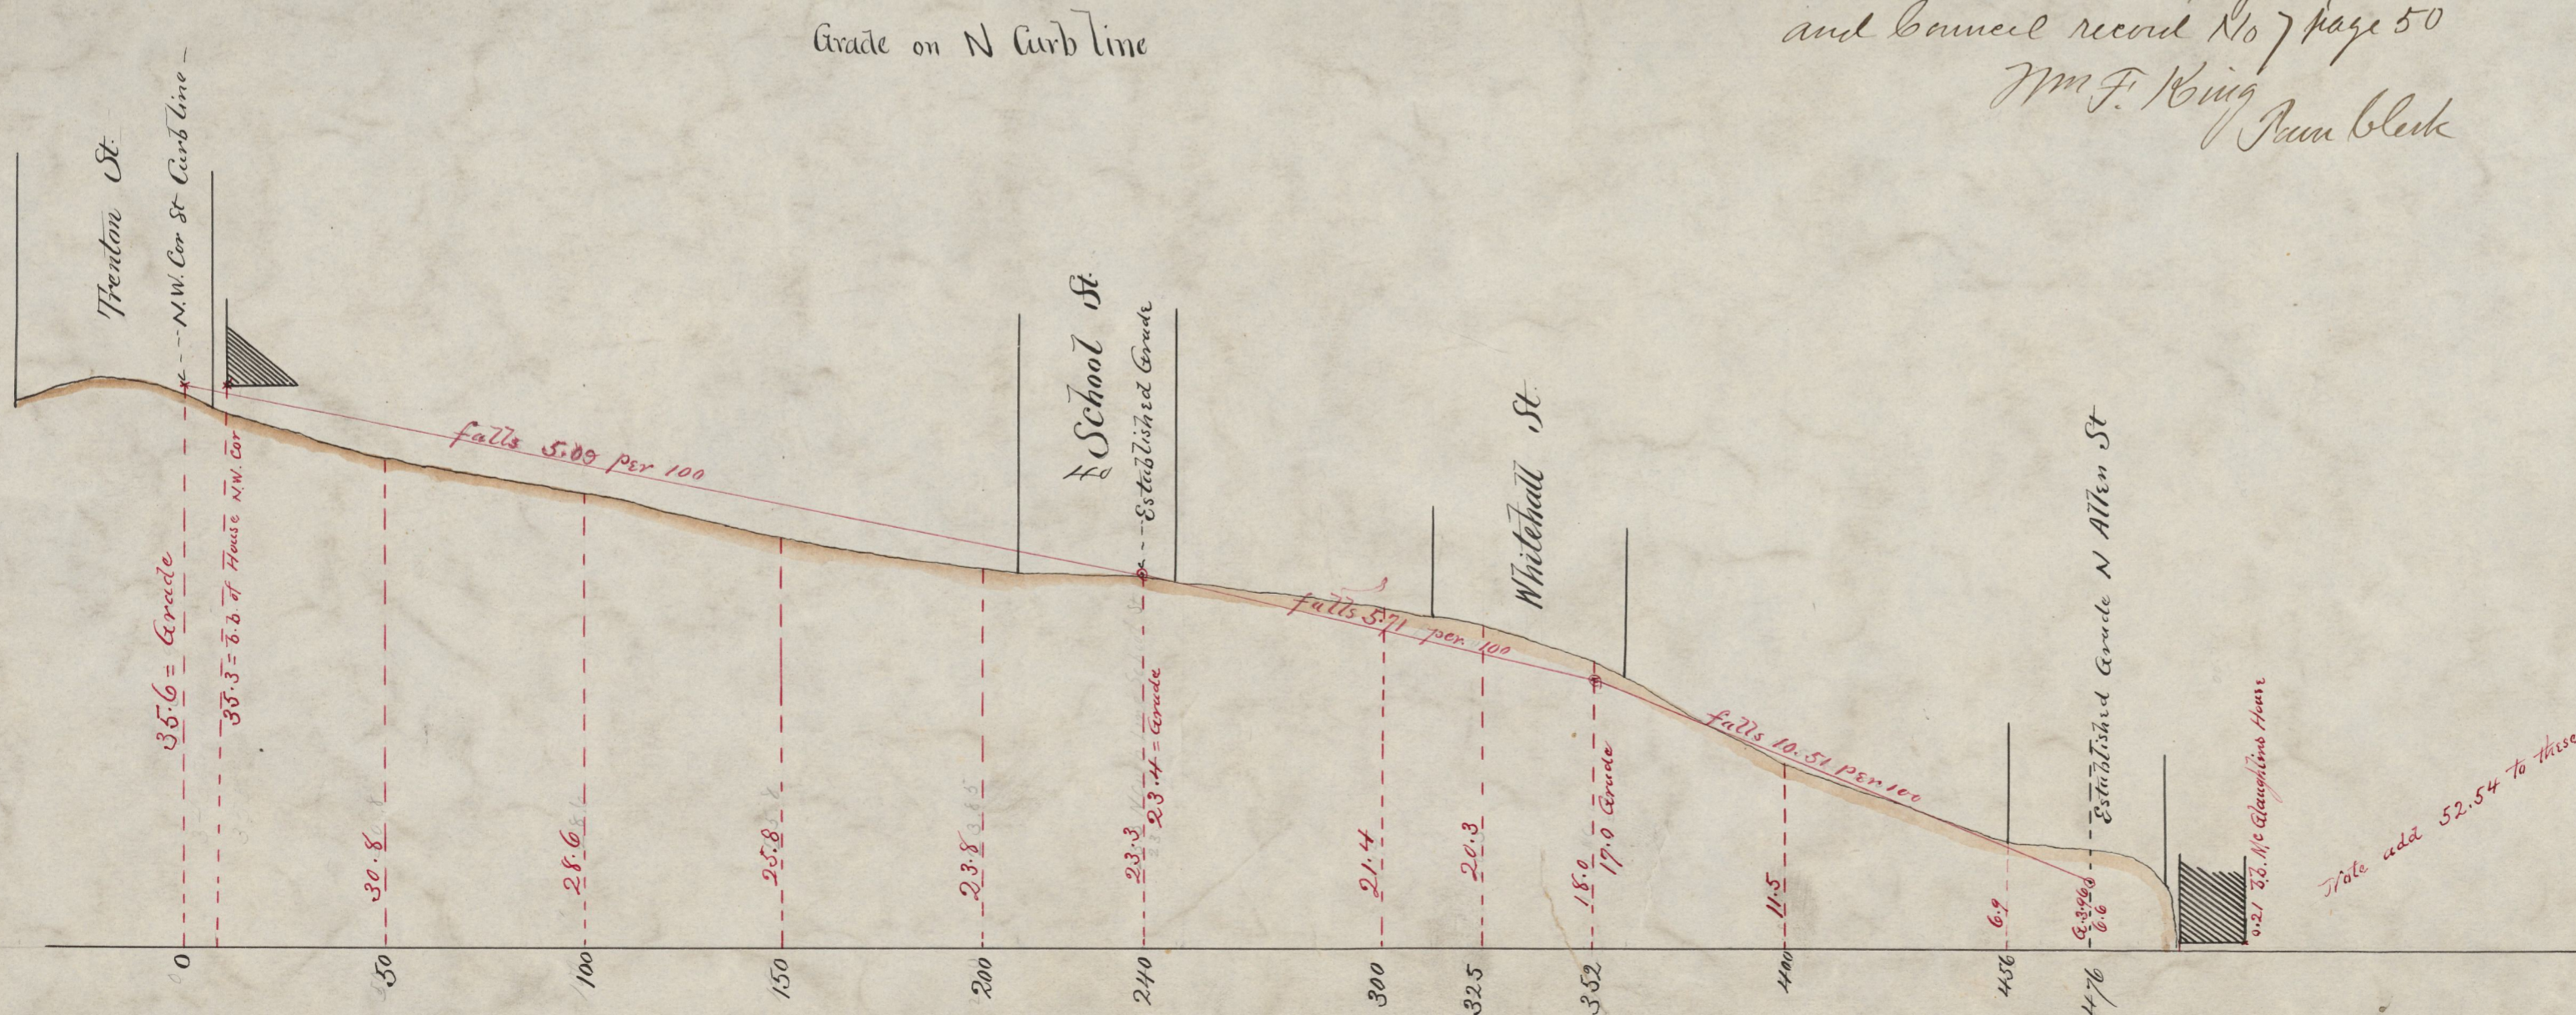

Note add 52.54 to these Levels to reduce to Base of profile of N. Allen St.