

MAP of
DEAN ST.


FROM ATWELLS TO POTTERS AVENUE
Surveyed & plotted by order of the St. Comm^s
by C.E. PAINE
April 1862

City of Providence St. Commissioners Office
The undersigned have caused this MAP and PROFILE
of DEAN ST to be made defining the lines of said St. -
also showing the grade, width of Sidewalks as established
by this Board

Joseph Simmons }
Edward Field } Street
Wm. H. Townsend } Comm^s

Scale Horizontal 60 Ft per inch
Vertical 10
U.S. Standard Measure

PROFILE OF
DEAN ST
FROM ATWELLS TO POTTERS AVENUE
Showing the grade established
Made by order of the St. Comm^s
April 1862 by C.E. Paine

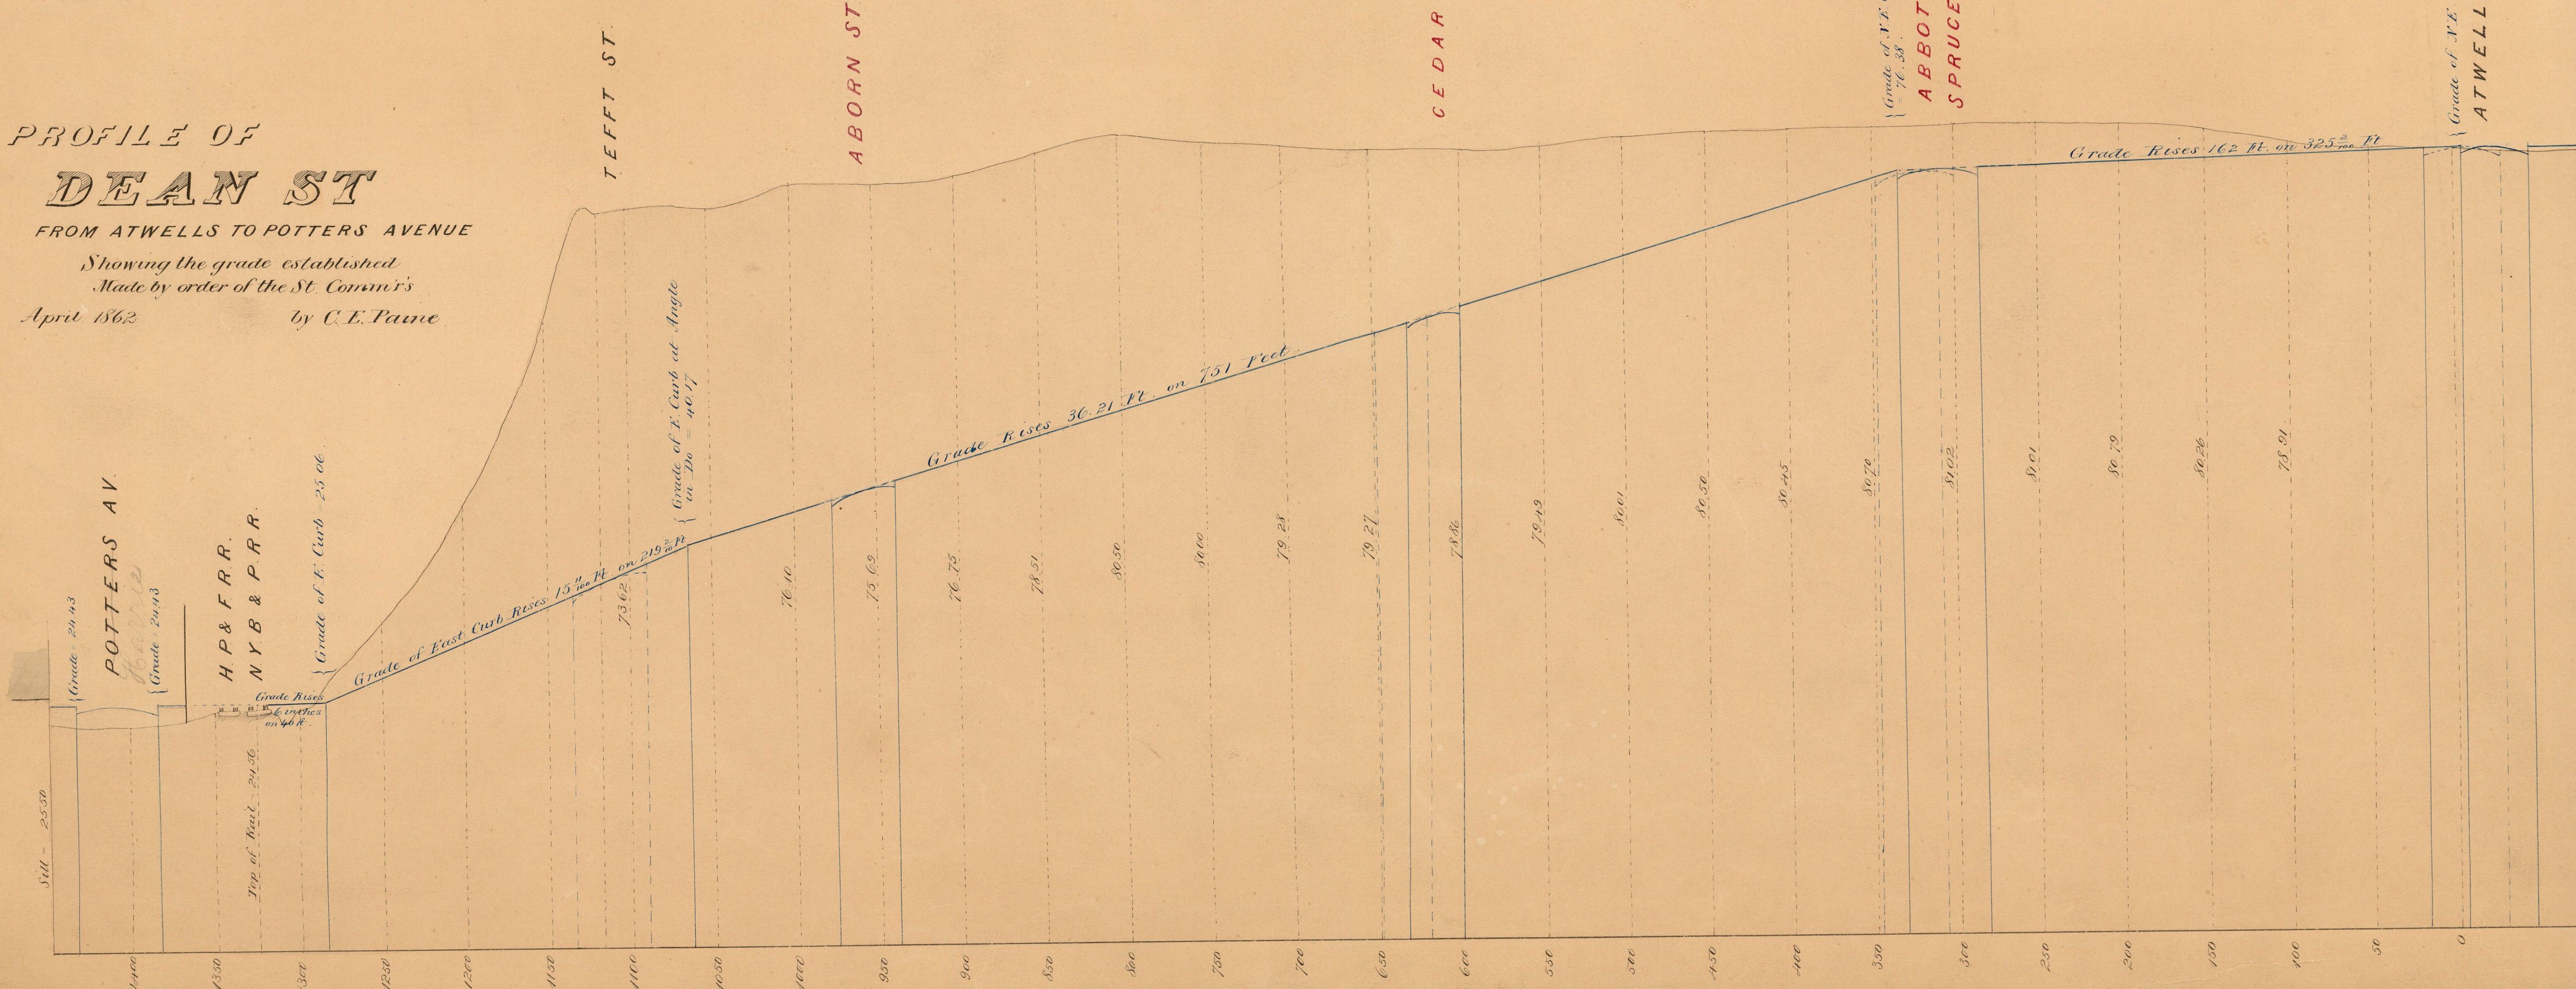

OFFICE No. 554
DRAWER " 61
SHEET " A-10

COMPARED.
A. H. Combs