

City of Providence  
St. Commissioners Office  
The Undersigned have caused this MAP and PROFILE  
of ABORN ST. to be made defining the lines of said St.  
also showing the grade, width of Sidewalks &c as es-  
tablished by this Board


Joseph Simmons  
Edward Field } St. Comm'r's  
Wm H. Townsend

# MAP OF ABORN ST.

FROM FOUNDRY WESTERLY TO DEAN ST.  
Surveyed & drawn by order of the St. Comm'r's  
by C.E. PAINE

APRIL 1862.

Scale Horizontal 80 Ft per inch  
Vertical 10 "

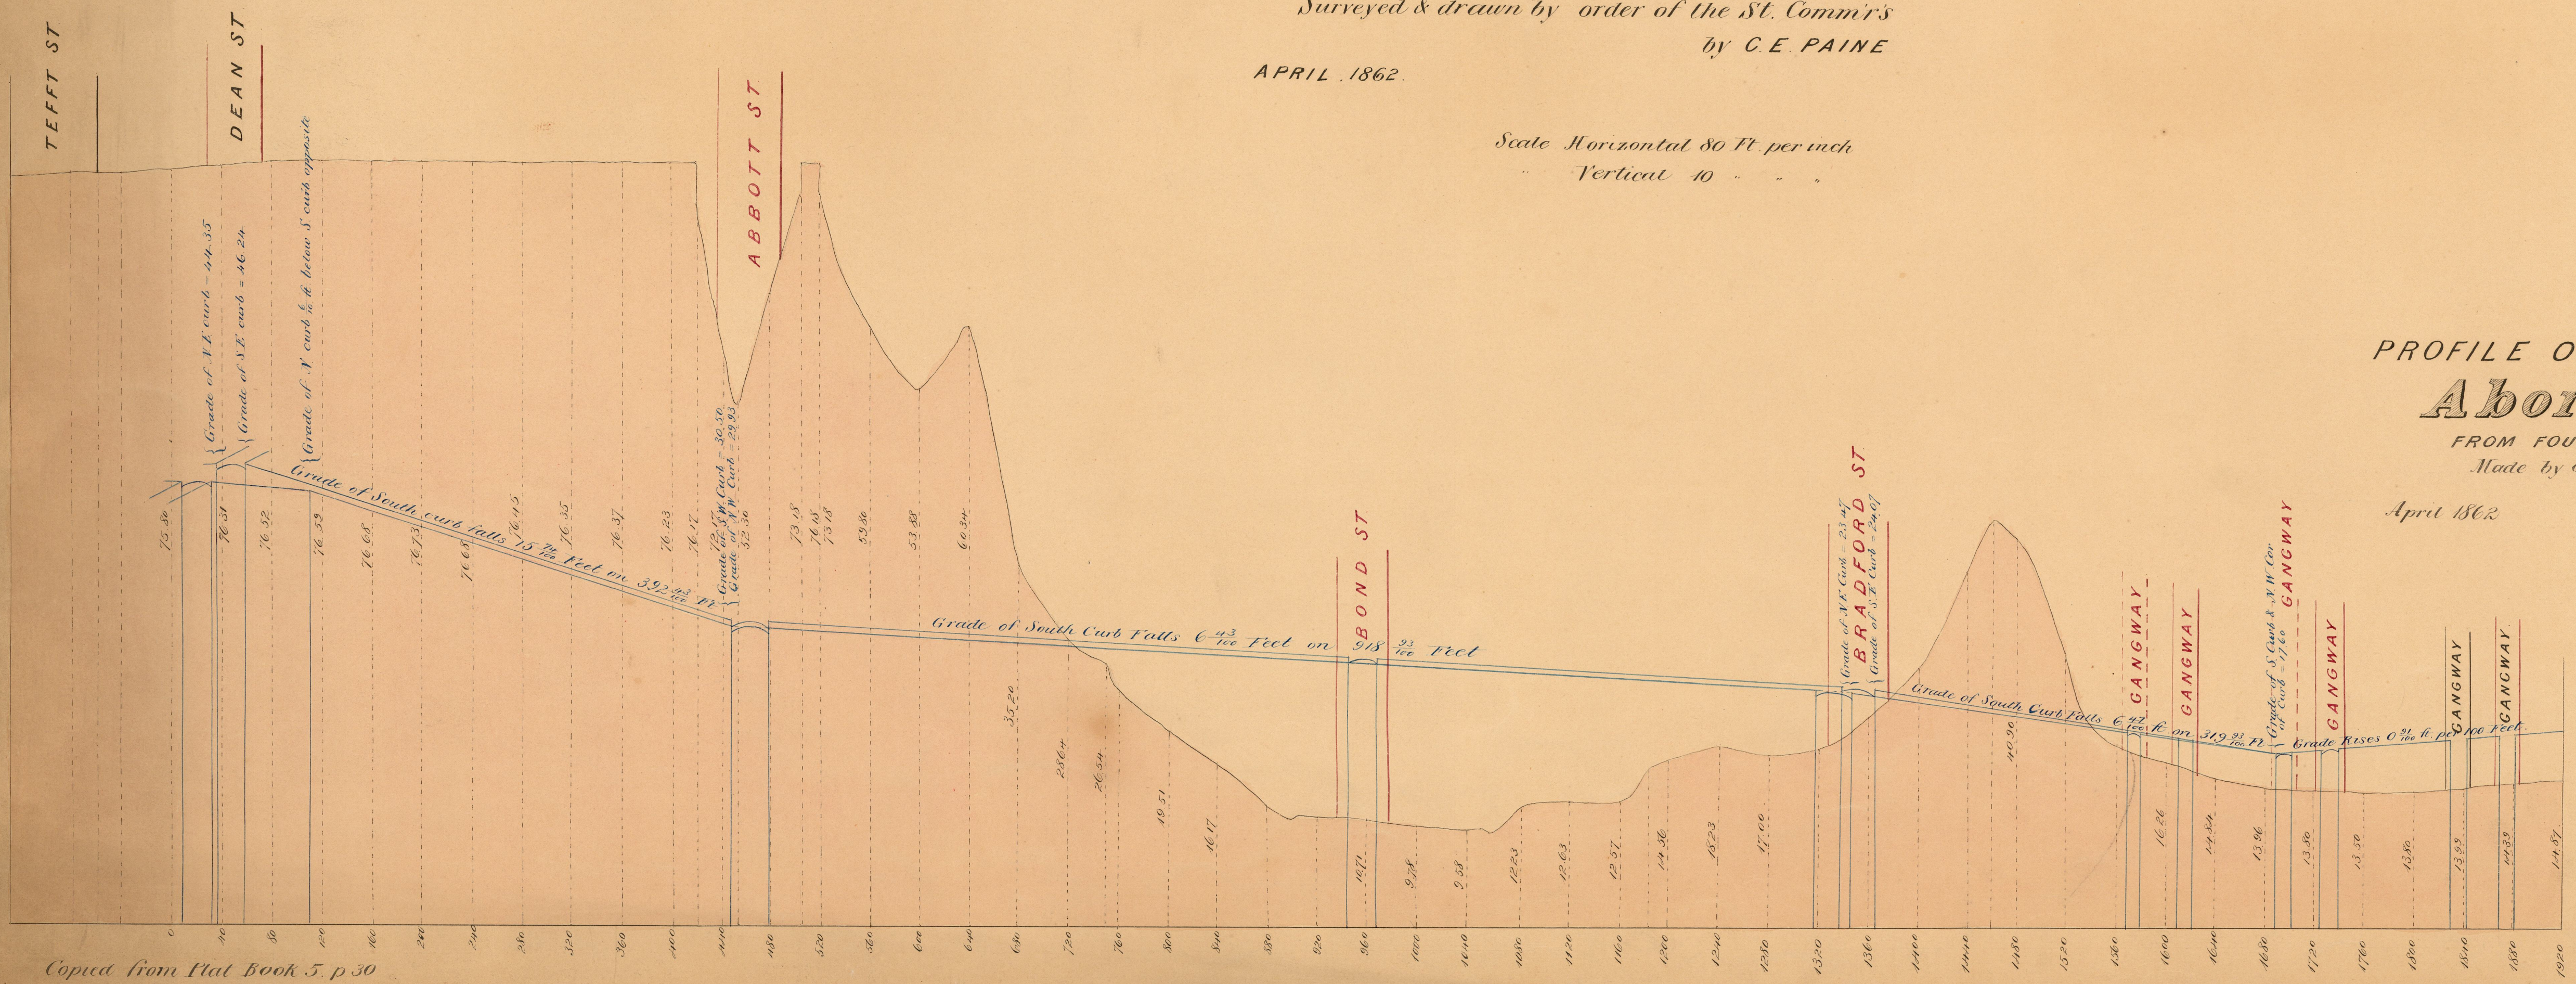

PROFILE OF  
**Aborn St.**  
FROM FOUNDRY TO DEAN ST  
Made by order of the St. Commissioners  
by C.E. Paine  
April 1862

OFFICE No. 556  
DRAWER " 61  
SHEET " A-12

COMPARED.  
Alfred H. Combe