

City of Providence.

St. Commissioners Office Aug 25th 1862

The undersigned have caused to be made this Map and Profile of West Clifford St. defining the lines of said St. also showing the Grade, width of Side Walks &c. as established by this board

Josiah Simmons
Edward Field
Wm H. Leonard } St. Com^s


PLAN & PROFILE OF

WEST CLIFFORD ST.

from Dudley to Pearl St. made by order of the St. Commissioners July 30th 1862

by N.B. SCHUBARTH

Note Distances represented by "black" figures are to Old Prov. Measure. Distances represented in "blue" figures are to U.S. Stand. Scale: Horizontal 60 Ft. to an inch. Vertical 10 " to an inch.

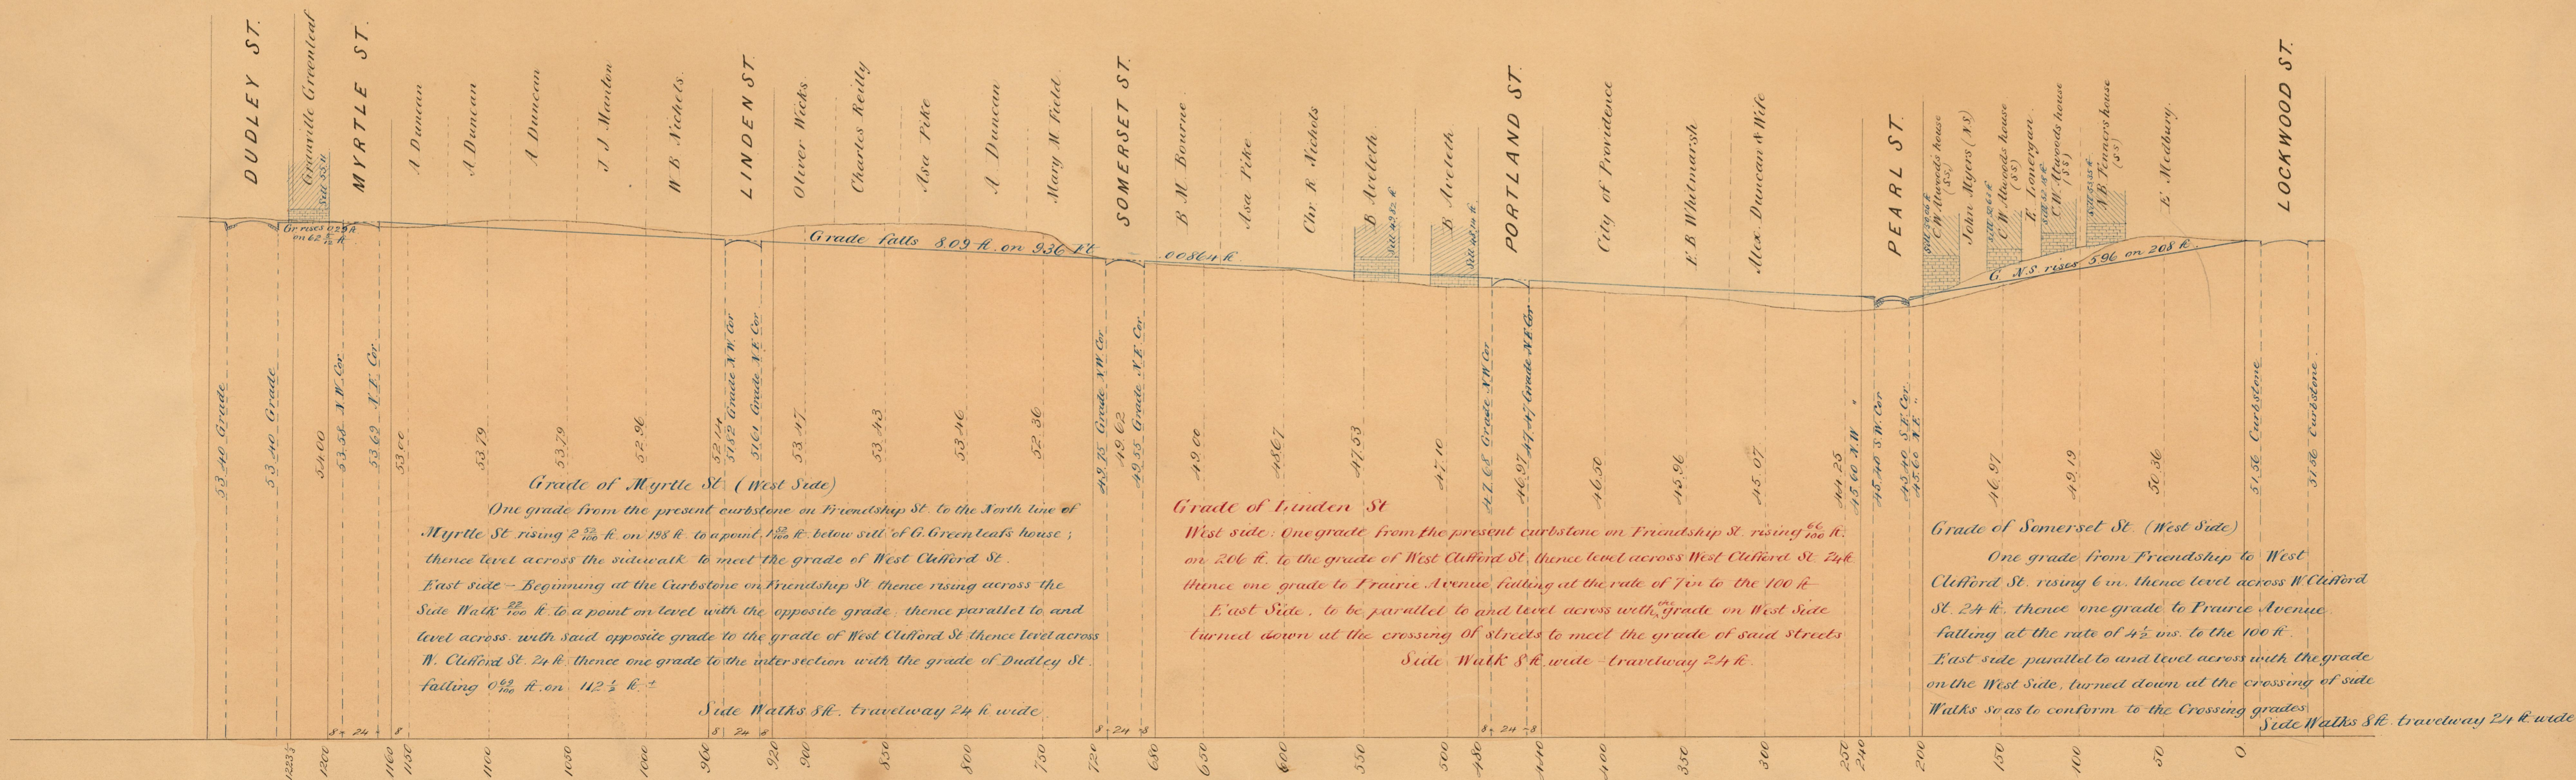

Grade of West Clifford St. From Dudley St. to Pearl St.

North Side: One grade from the grade of Dudley St. 1700 ft. below sill of Granville Greenleaf's house (at the junction of Myrtle & Dudley St.) to east Curbstone on Myrtle St. rising 0.29 ft. thence one grade to Pearl St. falling 809 ft. on 936 ft. to a point 4 1/100 ft. below sill of C.W. Alvord's house (S.E. Cor. Pearl & W. Clifford St.) South side to be parallel to and level across with the above described grade on the North Side, to the West. line of Pearl St. thence ascending 700 ft. to meet the grade of said St. Side Walk 8 ft. wide. Traveway 24 ft. wide.

Grade of Portland St. from Friendship St. to Prairie Avenue

West Side: One grade from the present Curbstone on Friendship St. to the grade of West Clifford St. falling 60 ft. on 200 ft. thence level across West Clifford St. 24 ft. thence one grade to Prairie Avenue, falling at the rate of 3/100 ft. to the 100 ft. East Side: parallel to, and level across with the West Side, depressed in the crossing of Side Walks so as to conform to the cross grades. Side Walks 8 ft. traveway 24 ft. wide.

COMPARED.

Aspd. H. Combe

Copied from Flat Book 5 p 33.

OFFICE No. 561
DRAWER " 61
SHEET " A-13