


CITY of PROVIDENCE  
Street Commissioners Office Aug 25<sup>th</sup> 1862  
The undersigned have caused to be made this Map and Profile of Dudley St defining the lines of said St. also showing the Grade, width of Side Walks &c as established by this BOARD  
Josiah Simmons } St Commis  
Edward Field }  
Wm H. Townsend }

PLAN and PROFILE OF DUDLEY STREET from FRIENDSHIP ST TO PRAIRIE AV. made by order of Street Commissioners August 5<sup>th</sup> 1862 by N. B. Schubarth

Scale Horizontal 60 Ft. to an inch  
Vertical 10 " " do  
Measurements put down in black figures acc to Old Prov Sta<sup>ts</sup> blue " " " " " "

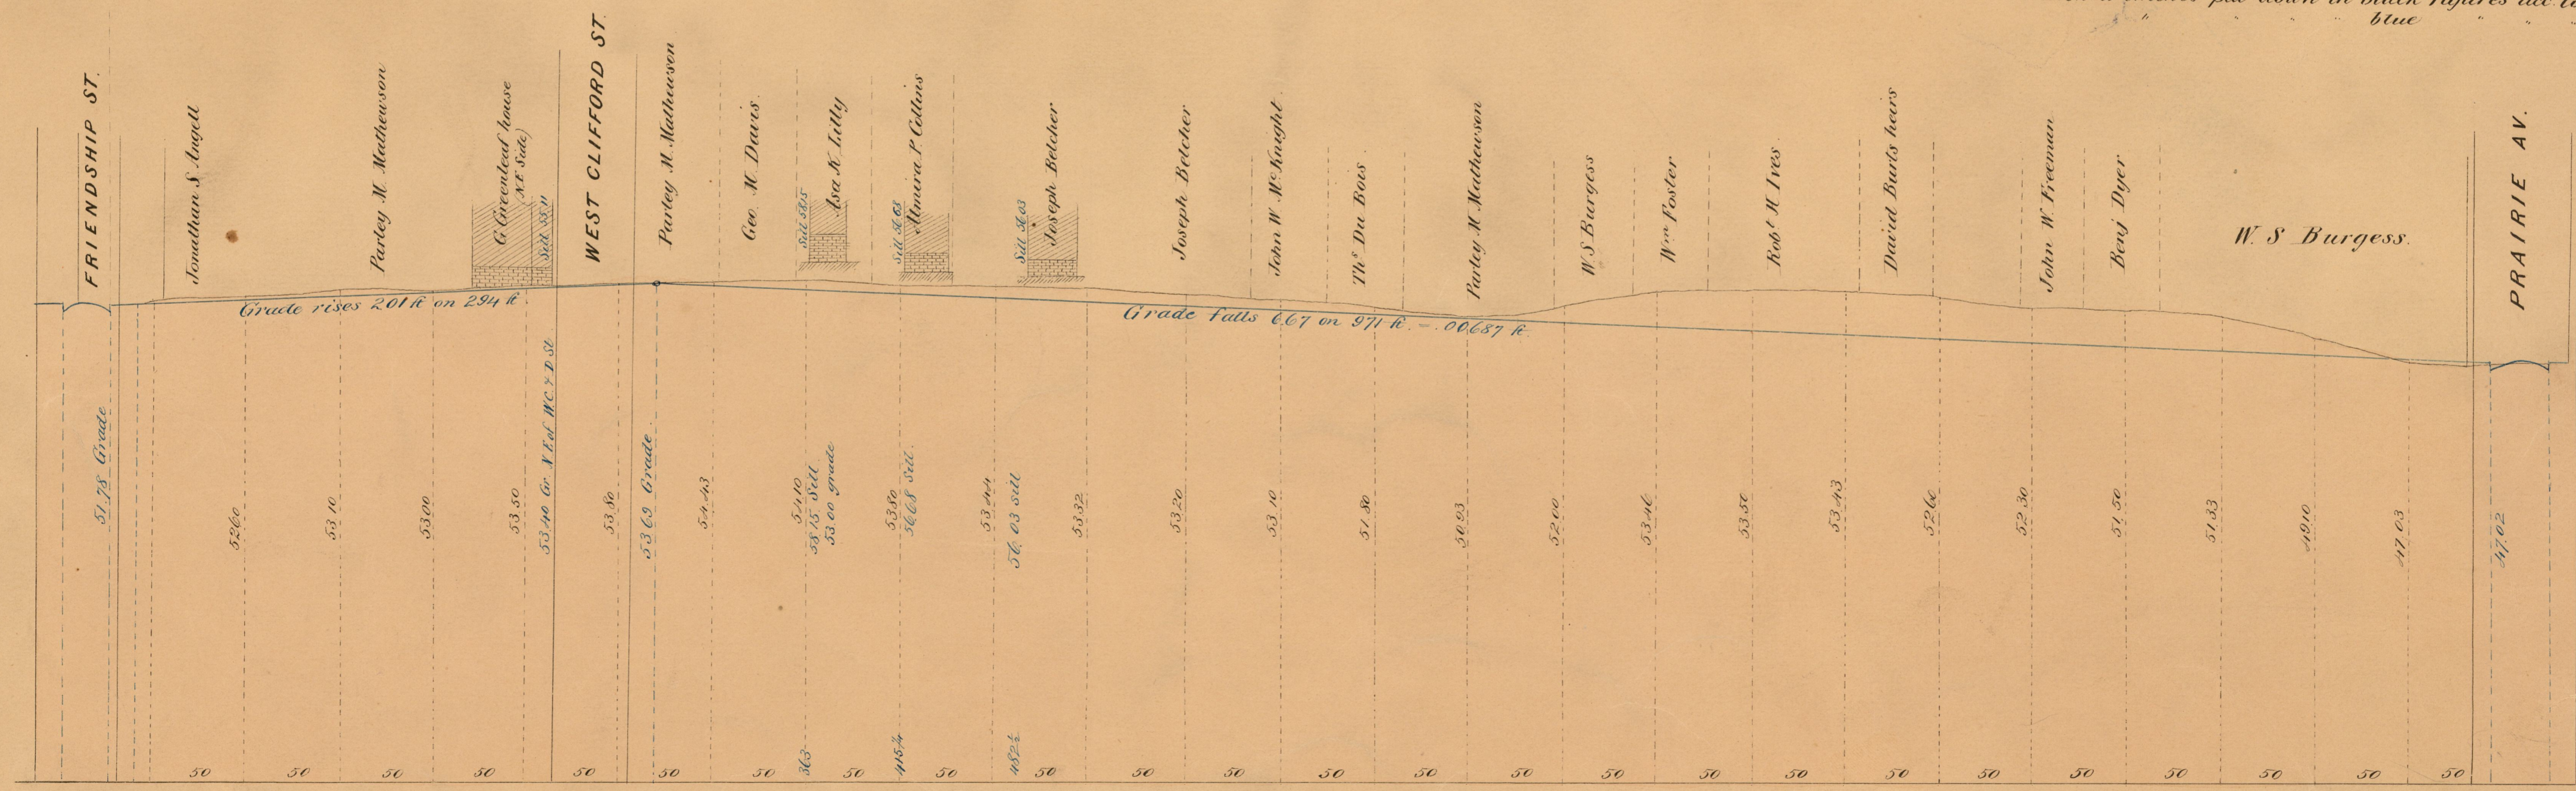

Grade of Dudley Street from Friendship St to Prairie Avenue

West Side: Beginning at the present curbstone on Friendship St, thence one grade on 294 ft rising 2% ft. to a point 1 1/2 ft. below sill of G Greenleaf's house at the junction of Myrtle & Dudley St thence one grade to the grade of Prairie Avenue falling 6 2/3 ft on 971 ft. = .00687  
East Side: One grade from the Curbstone on Friendship St rising 3 1/2 in on 15 ft to a point on a level with the opposite grade; thence parallel to and level with said opposite grade to Prairie Avenue. Side Walk 10 ft wide - travelway 50 ft wide.

COMPARED.  
Alfred H. Combe

OFFICE No. 562  
DRAWER " 61  
SHEET " A-14