



CITY ENGINEER'S OFFICE.
STREET LINE DEPT.
May 28, 1864
0613

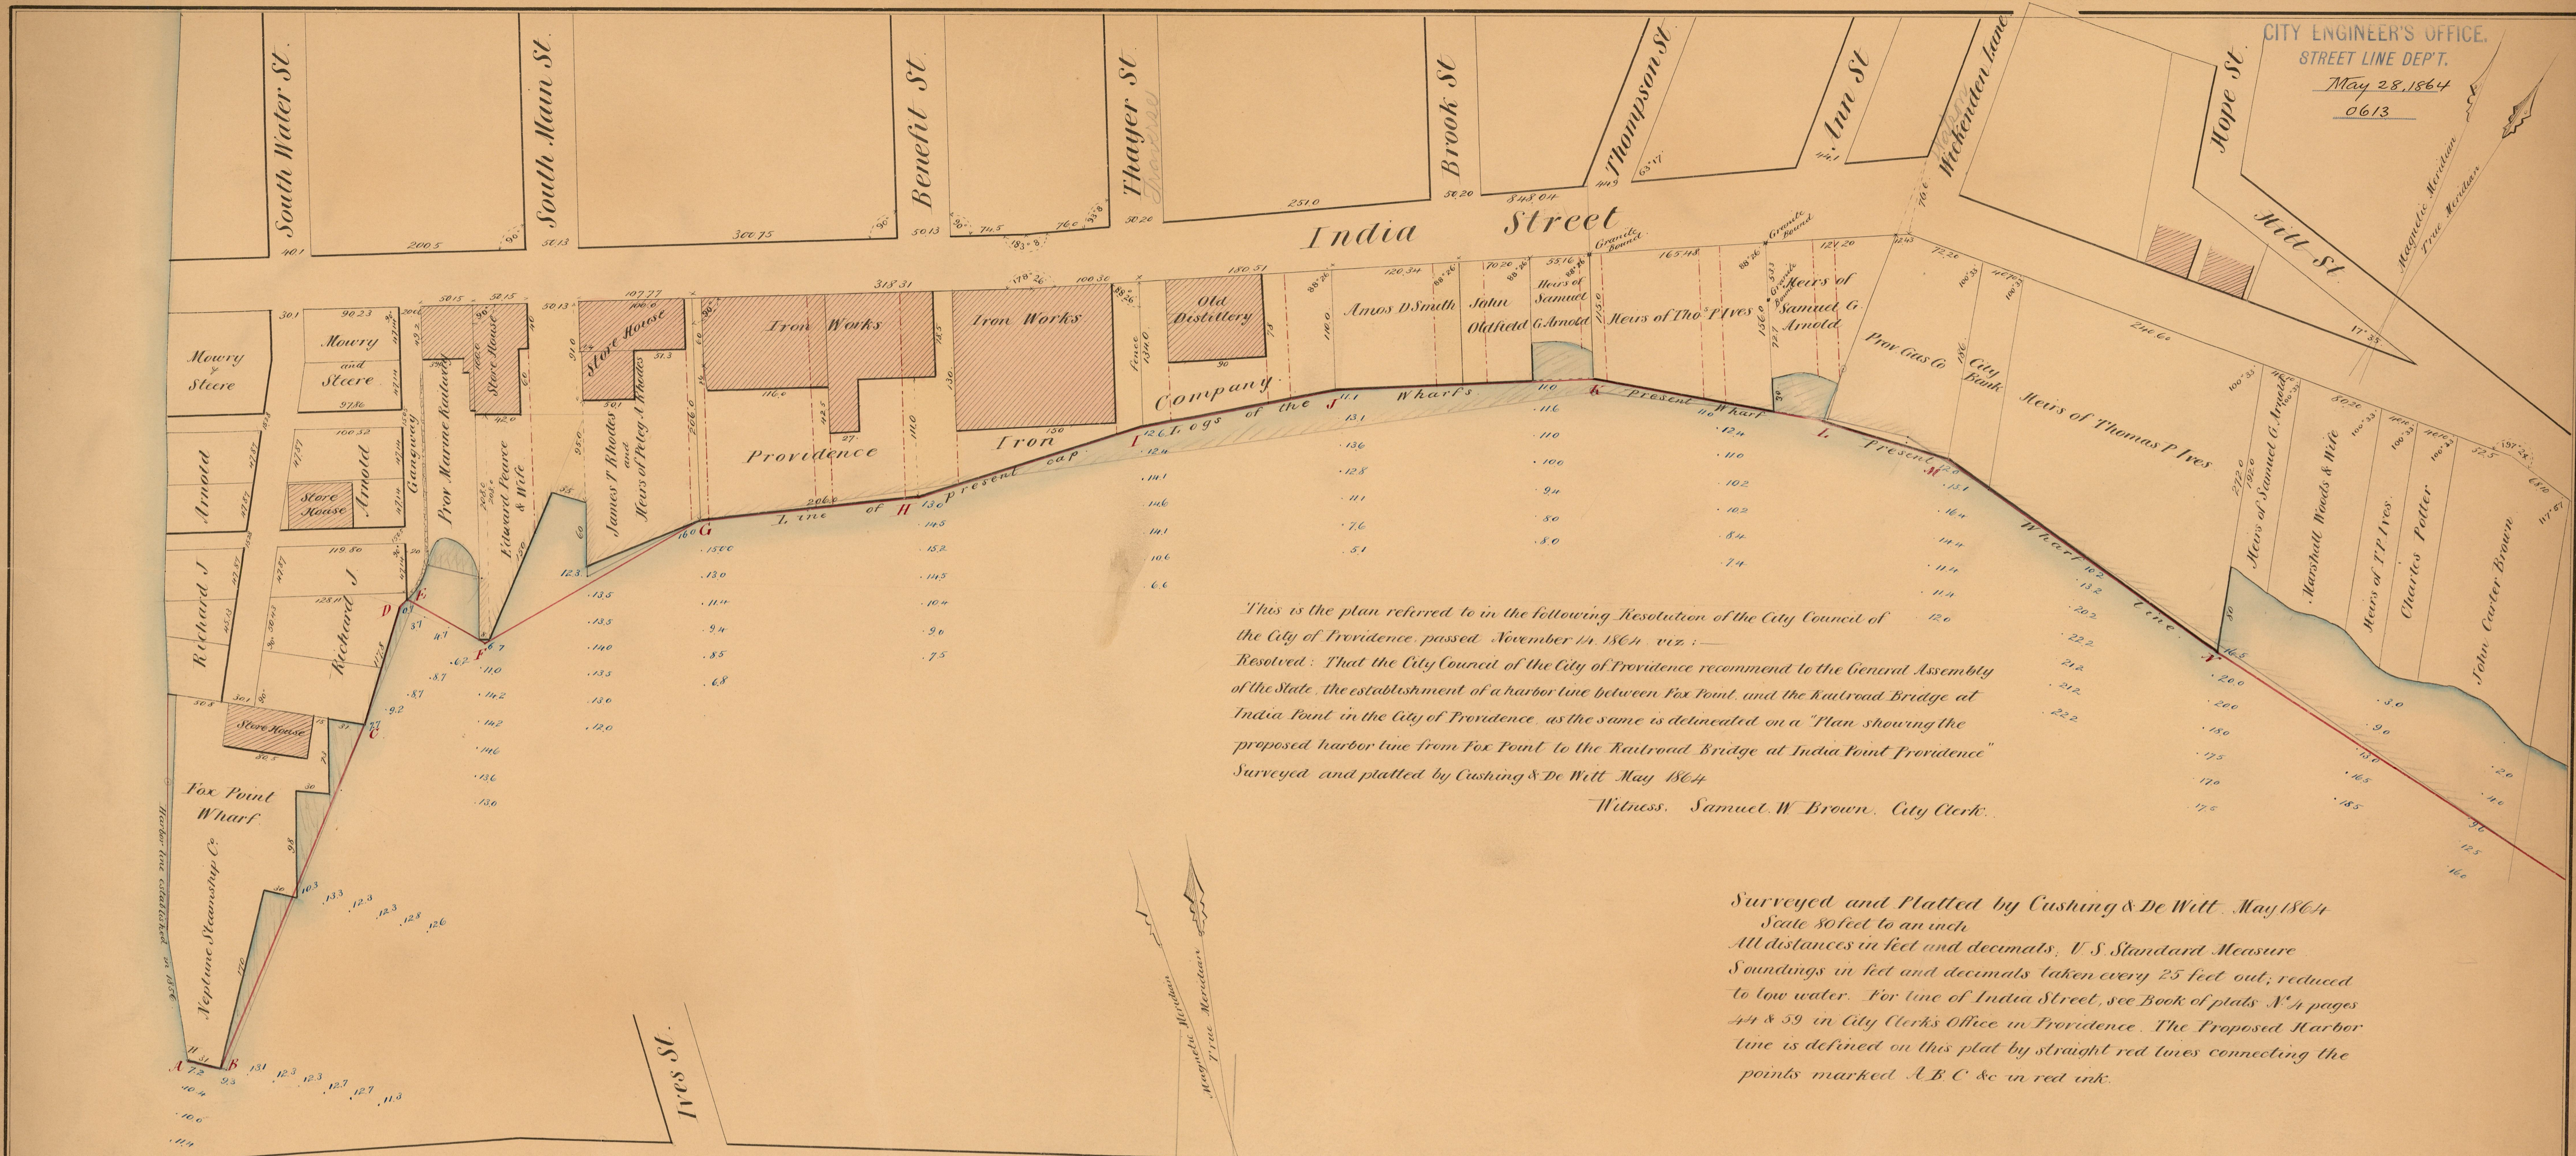

This is the plan referred to in the following Resolution of the City Council of the City of Providence, passed November 14, 1864, viz:—
Resolved: That the City Council of the City of Providence recommend to the General Assembly of the State, the establishment of a harbor line between Fox Point, and the Railroad Bridge at India Point in the City of Providence, as the same is delineated on a "Plan showing the proposed harbor line from Fox Point to the Railroad Bridge at India Point Providence" Surveyed and plotted by Cushing & De Witt, May 1864.
Witness, Samuel W. Brown, City Clerk.

Surveyed and Plotted by Cushing & De Witt, May 1864
Scale 80 feet to an inch
All distances in feet and decimals, U. S. Standard Measure
Soundings in feet and decimals taken every 25 feet out, reduced to low water. For line of India Street, see Book of plats N/A pages 44 & 59 in City Clerk's Office in Providence. The Proposed Harbor line is defined on this plat by straight red lines connecting the points marked A, B, C &c in red ink.

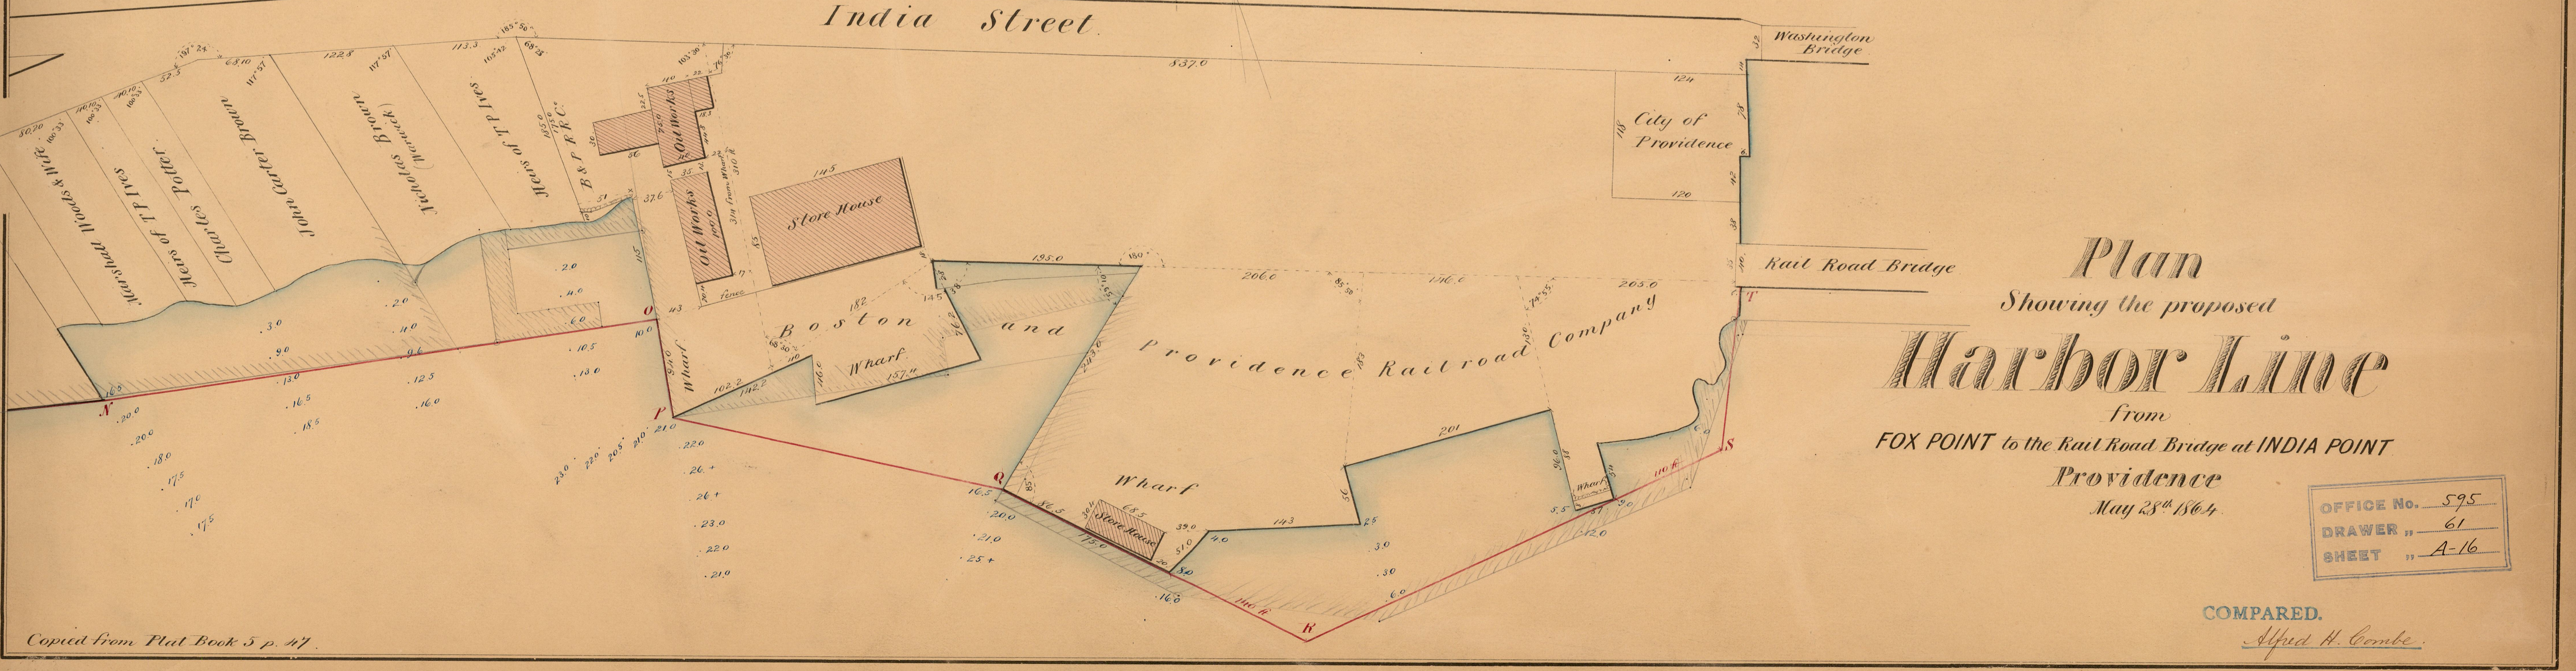

Plan
Showing the proposed
Harbor Line
from
FOX POINT to the Rail Road Bridge at INDIA POINT
Providence
May 28th 1864

OFFICE No. 595
DRAWER " 61
SHEET " A-16

COMPARED.
Alfred H. Combe.

Copied from Plat Book 5 p. 47.