



Profile of Meadow St. a part of Summer St.

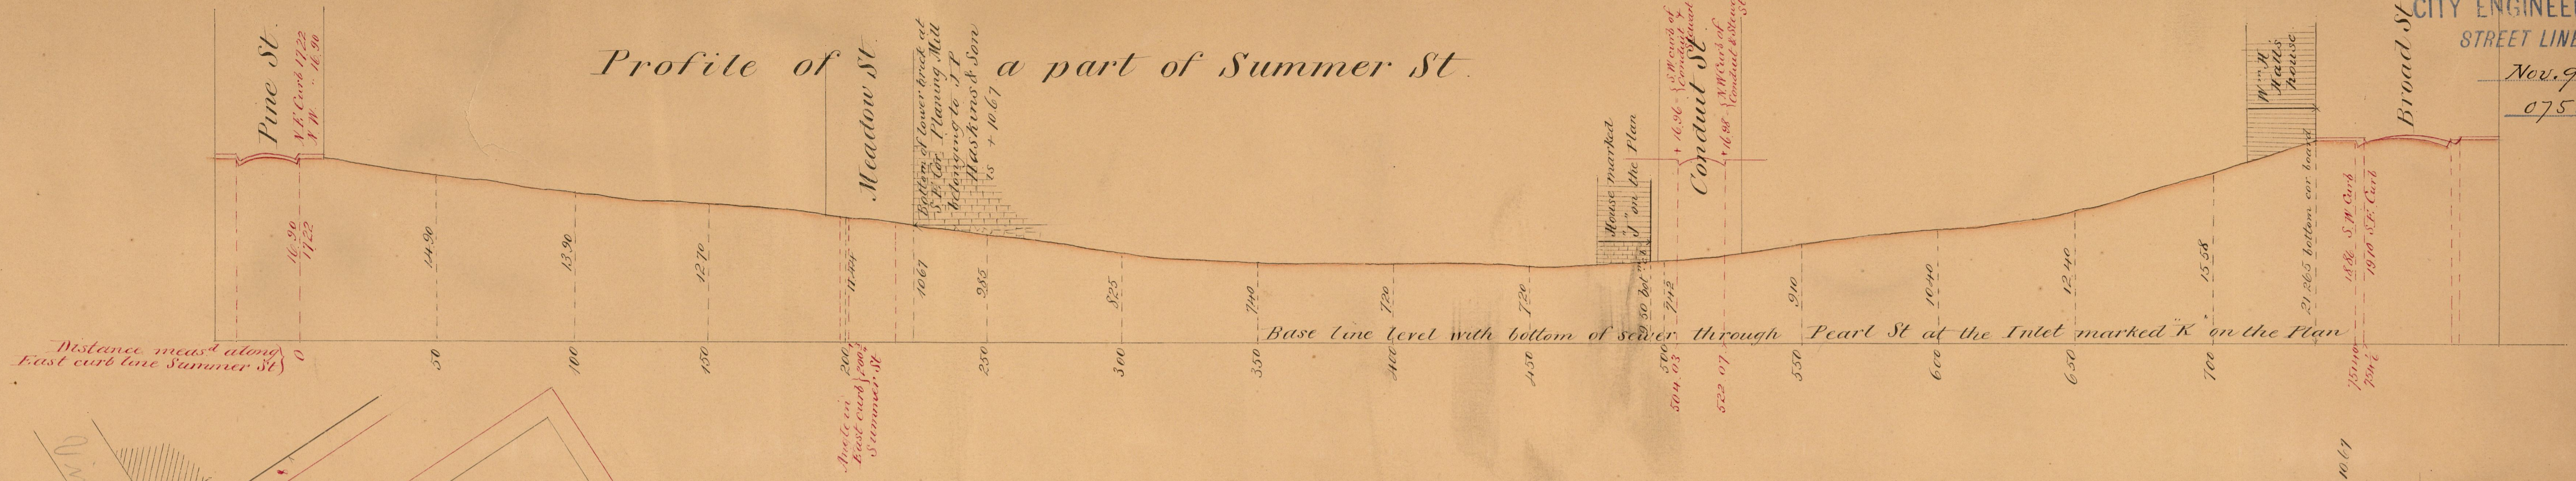


Profile of St. Meadow St.

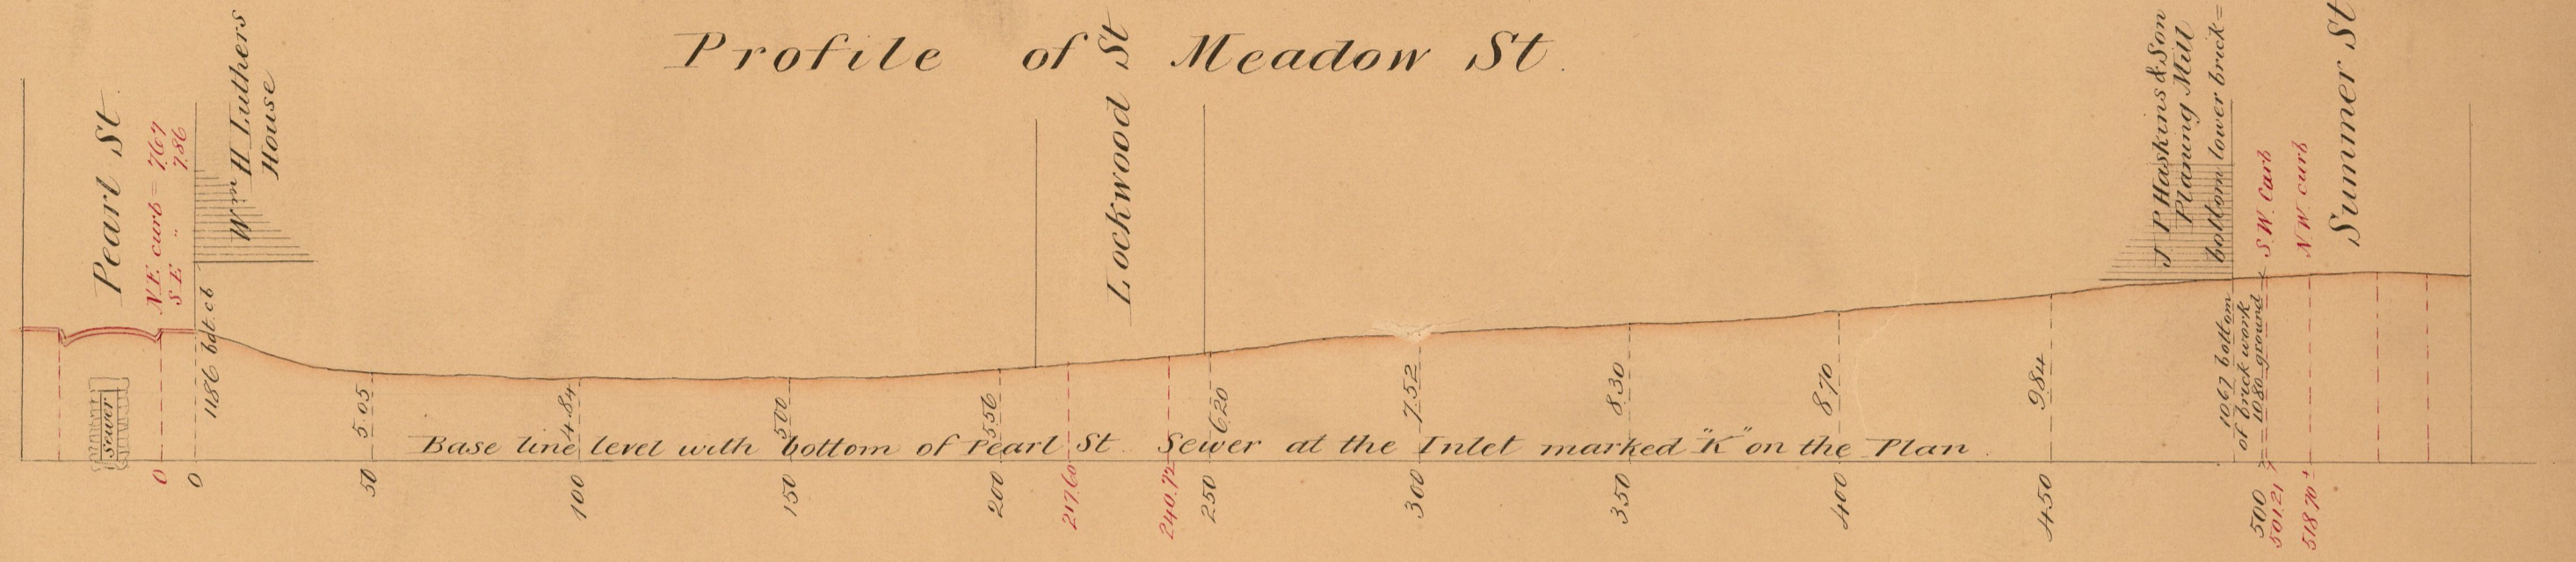

PLAN & PROFILES
 of a part of
SUMMER AND OF MEADOW STS.

and of a proposed
 Extension of said Streets.
 Surveyed & drawn
 by Wm. S. Hanes
 Nov 9th 1868

Horizontal scale 40 feet to an inch
 Vertical do 10 " "
 Measured in U.S. standard feet.

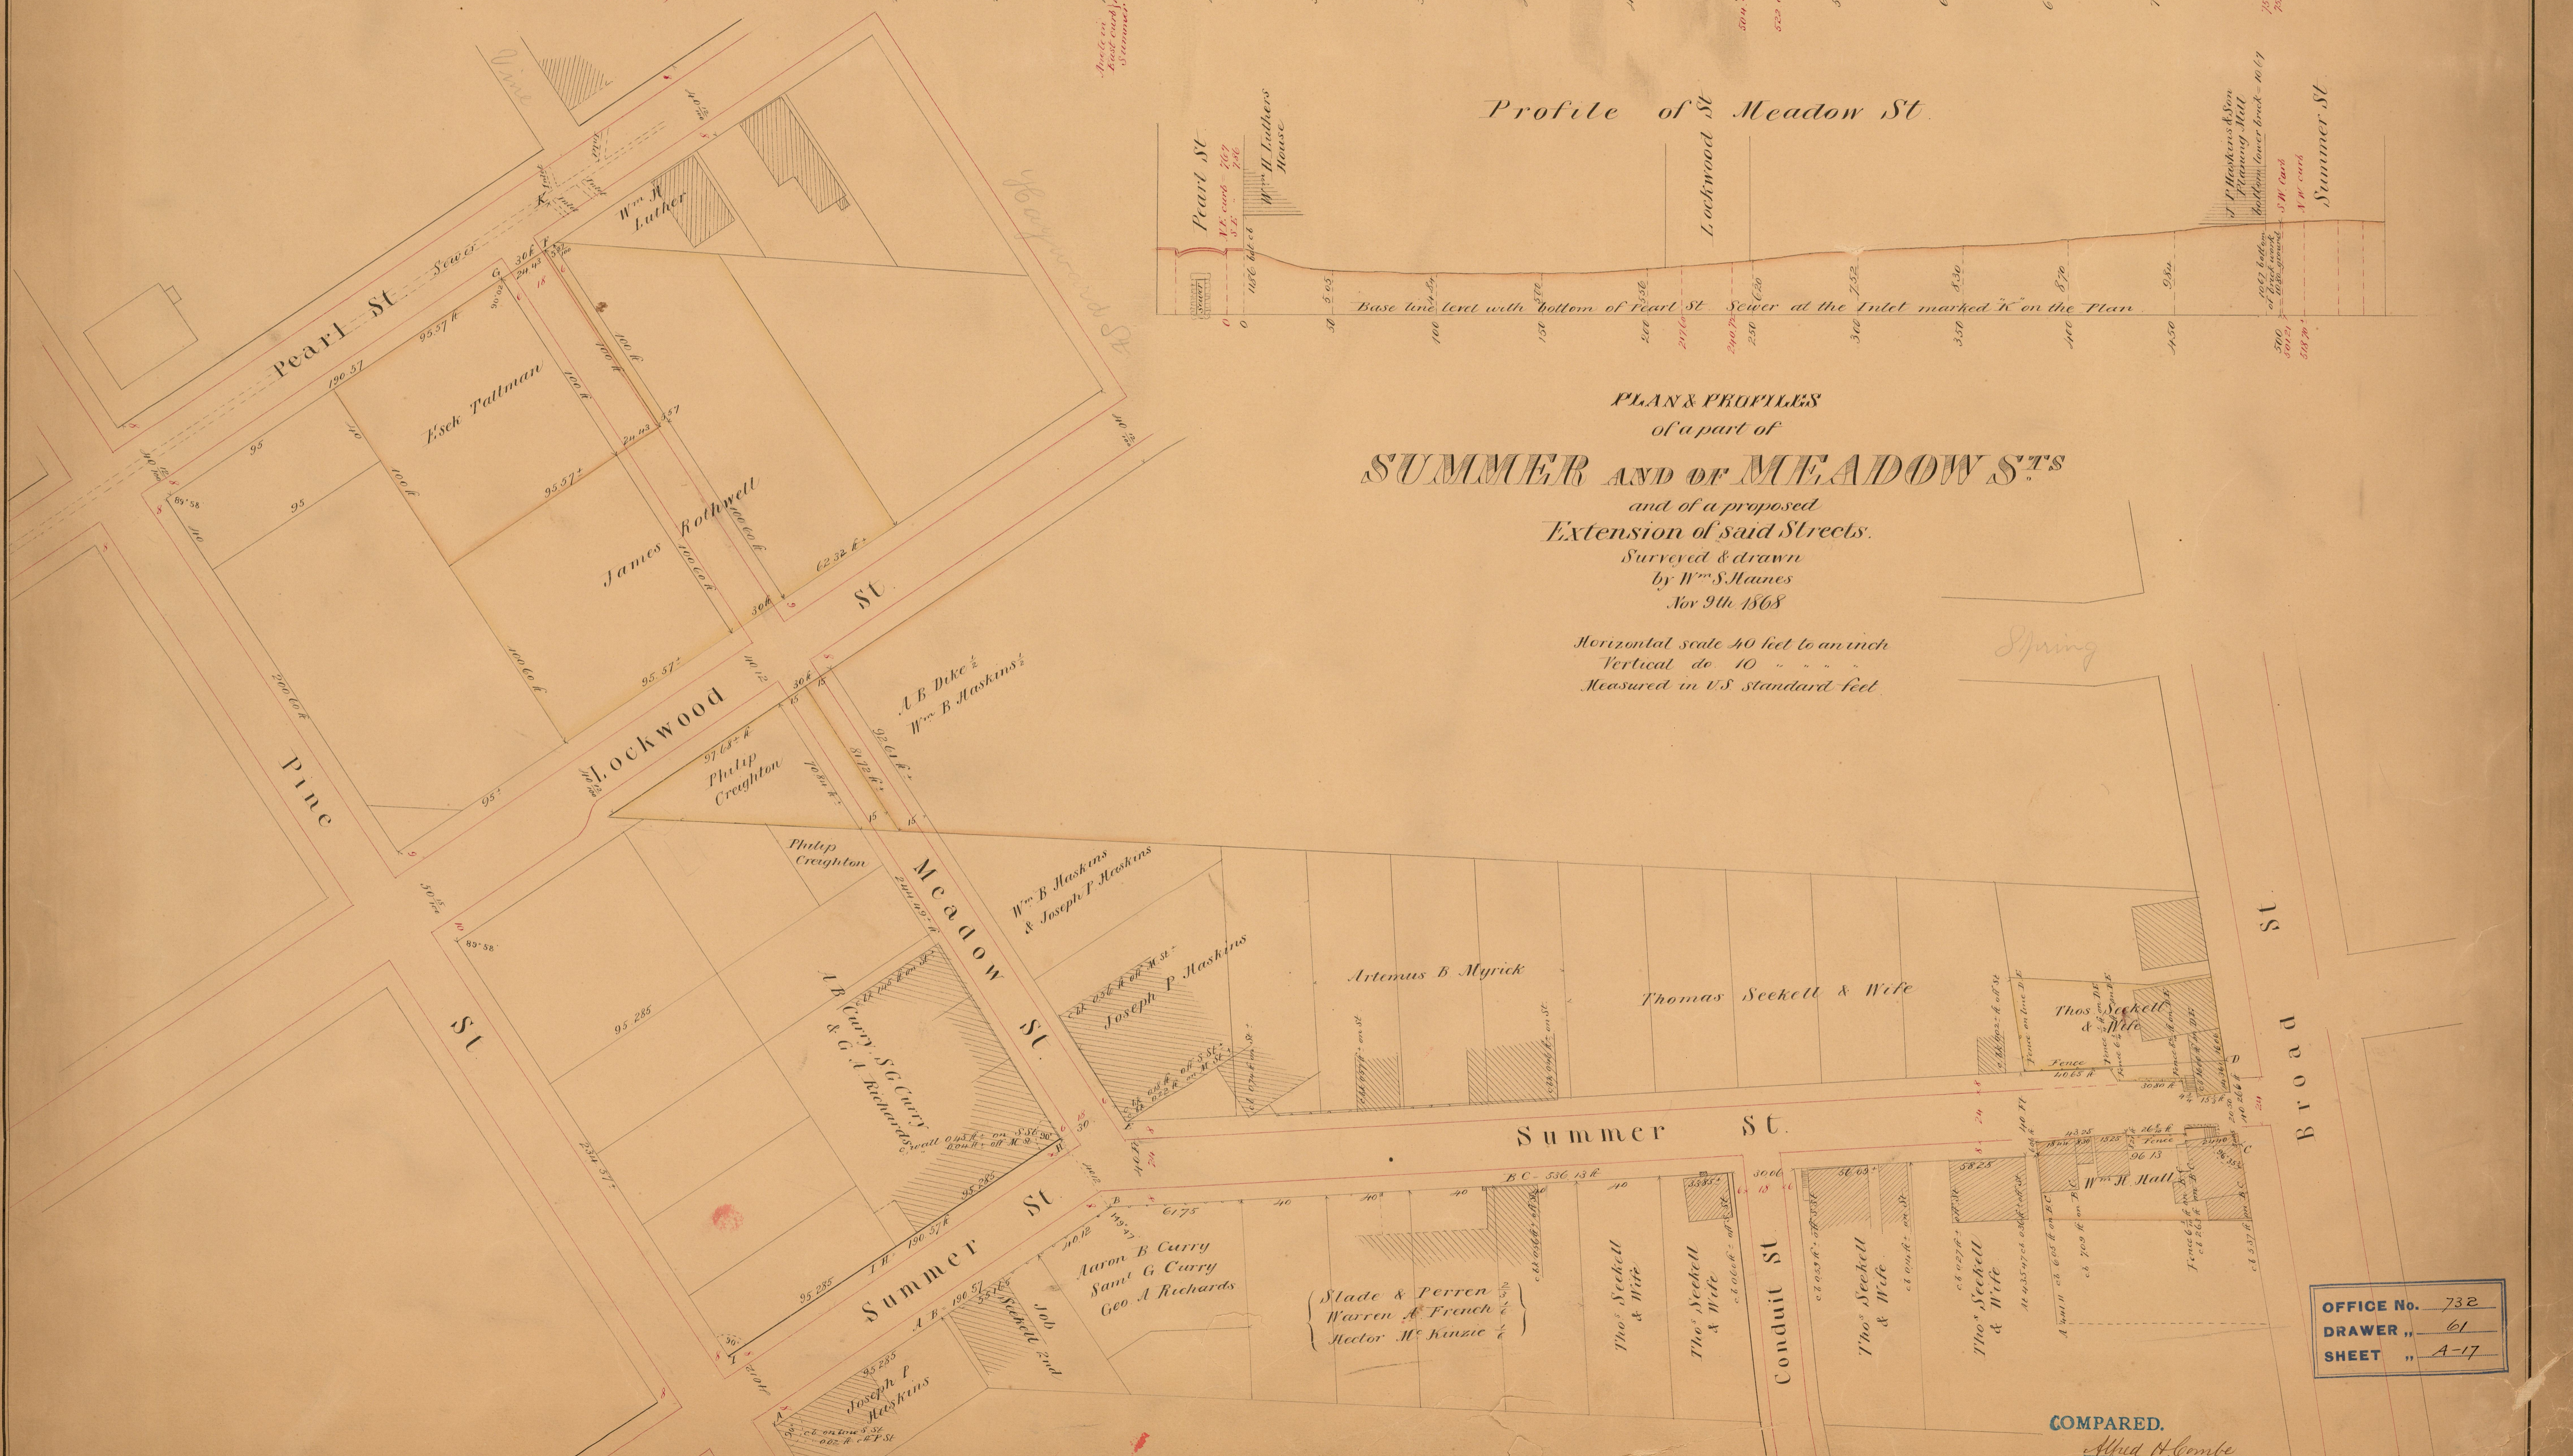

OFFICE No. 732
 DRAWER " 61
 SHEET " A-17

COMPARED.
 Alfred H. Combe