


MAP OF SUPERIOR ST.

made for the Street Commissioners from
former surveys by
N. B. Schubarth
Providence August 28th 1861.


NOTE
Scale 50 Feet to an Inch
Measurement according to U.S. Standard
± Denotes more or less.

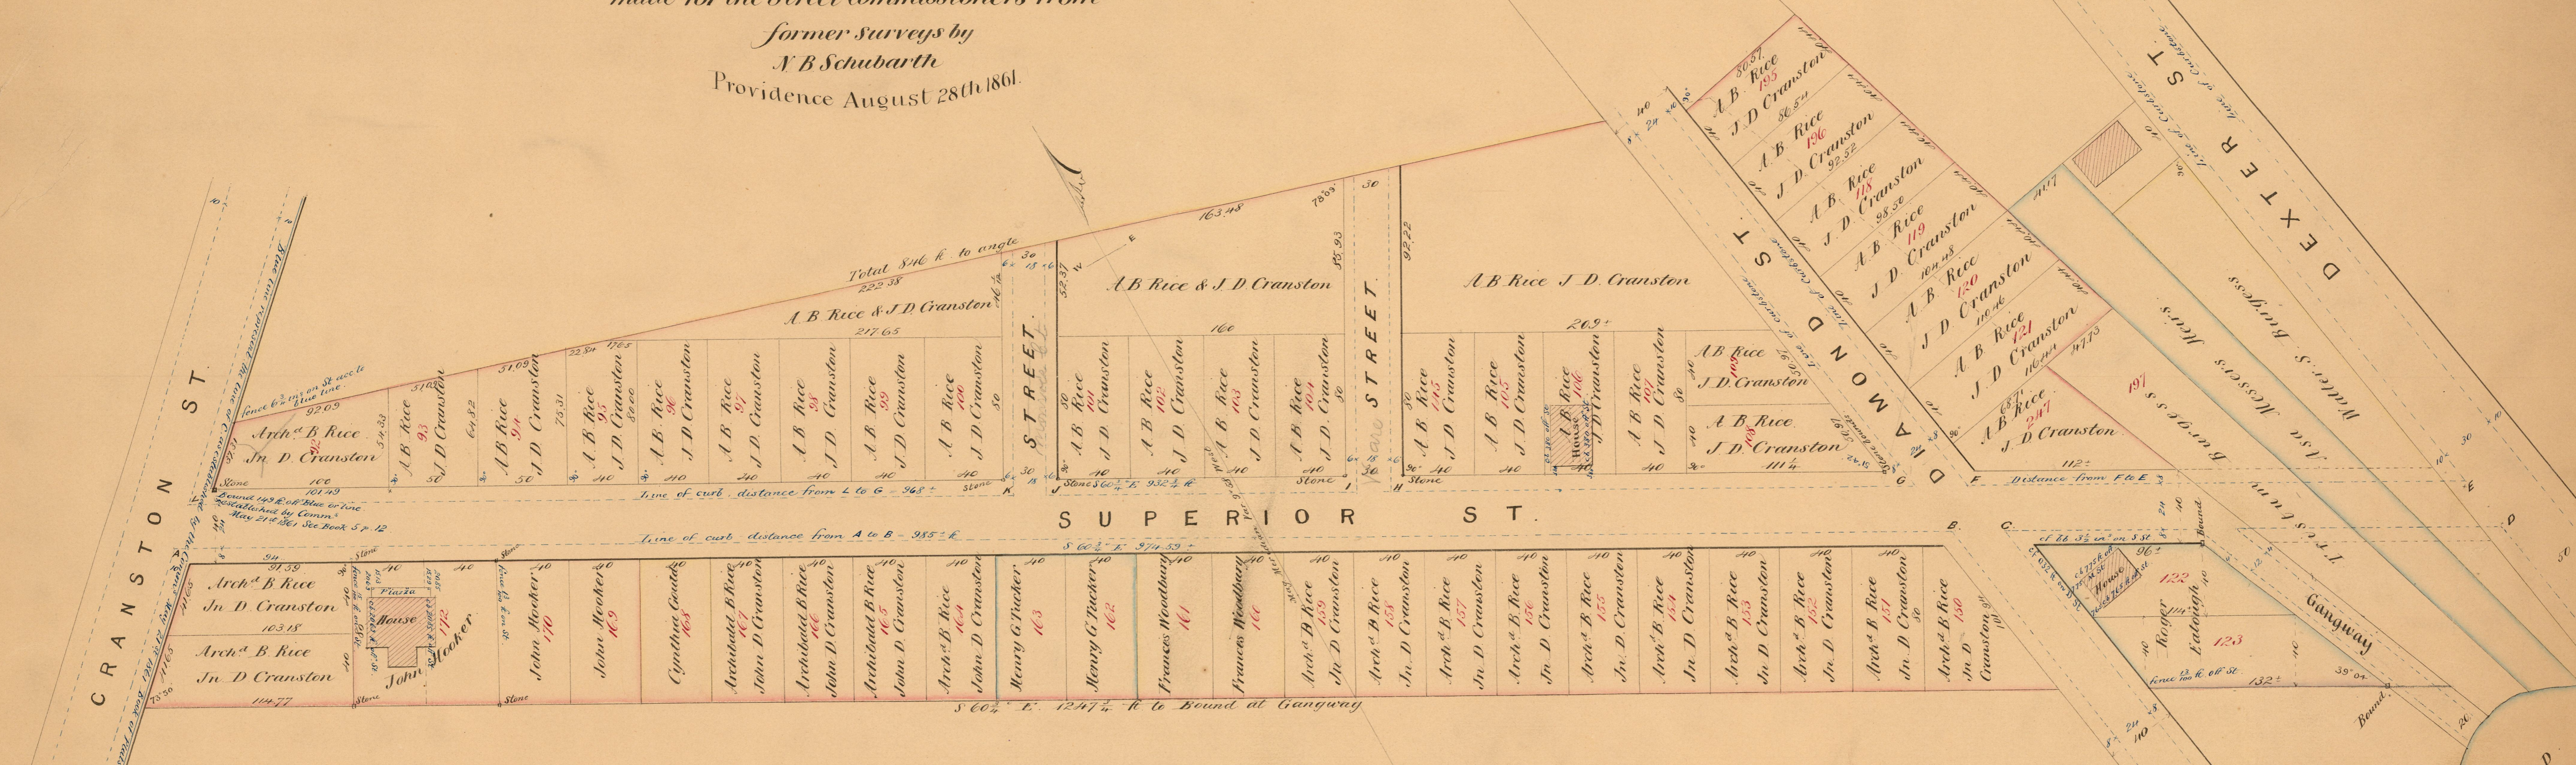

PROFILING OF SUPERIOR ST. from Cranston to Dexter Street. made by order of the Street Commissioners Feb. 11th 1861. by N. B. Schubarth.

Note
The above Map has been principally taken from the Kendall & Crocker Map recorded in Book 2 page 26, with additions from the Hysbeth Williams Plat recorded in Book 87 page 87 and recent surveys. The Numbers and names of each lot copied from the Assessors Plat & Book A. 31 and pages corresponding to the numbers.

Note
Scale of Profile HORIZONTAL 50 FT. to an Inch
VERTICAL 10
Levels taken through centre of the street.
Measurements taken on South Curbline.

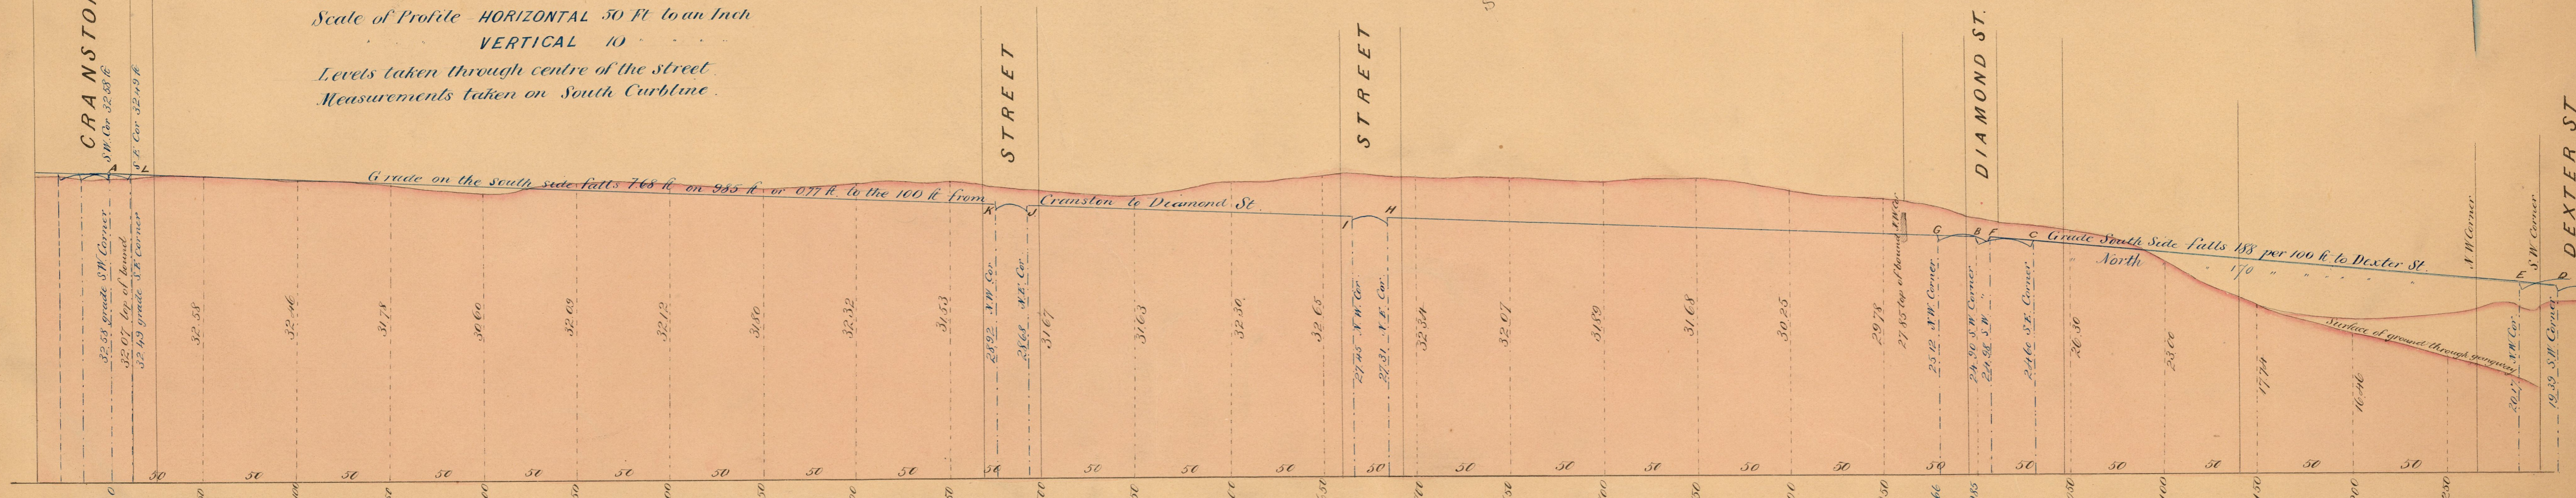

Grade of Superior Street from Cranston to Dexter St.

South Side - Beginning at the grade of Cranston St. as heretofore established, at the S.W. Cor. of Curbline, thence one grade to Diamond St. falling 7.68 ft. on abt. 985 ft. to a point 2 3/4 ft. below top of stone bound at the N.W. Cor. of Diamond & Superior St. thence across Diamond St. falling 3/4 ft., thence one grade to the grade of Dexter St. falling at the rate 1 1/2 ft. to the 100 ft.
North Side - One grade from the grade of Cranston to Diamond St. falling 7 3/4 ft. on abt. 985 ft. to a point 2 3/4 ft. below top of Stone bound at N.W. Cor. of D & S St. thence across Diamond St. falling 3/4 ft., thence one grade to Dexter Street falling at the rate 1 7/8 ft. to the 100 ft. Side Walks to be 8 feet wide & travelway 24 feet.

Street Comm. Record Book A. 3 p. 335.

City of Providence
Street Commissioners Office Aug. 28th 1861

OFFICE No. 538
DRAWER " 61
SHEET " A-4

The undersigned have caused this Map of Superior St. to be made defining the Lines of said Street - also showing the grade, width of side walk &c as established by said BOARD

Josiah Sumners
Edward Field
Wm. H. Townsend } Street Commissioners.

COMPARED.
Alfred H. Combe