


MAP
 of
PRAIRIE AVENUE
 Surveyed & drawn by order of
 the Street Commissioners
 by W.S. Haines
 Sept. 1861

Scale 50 feet per Inch
 U. S. Standard


Magnetic Meridian of 1861
 Variation 10° 14' West

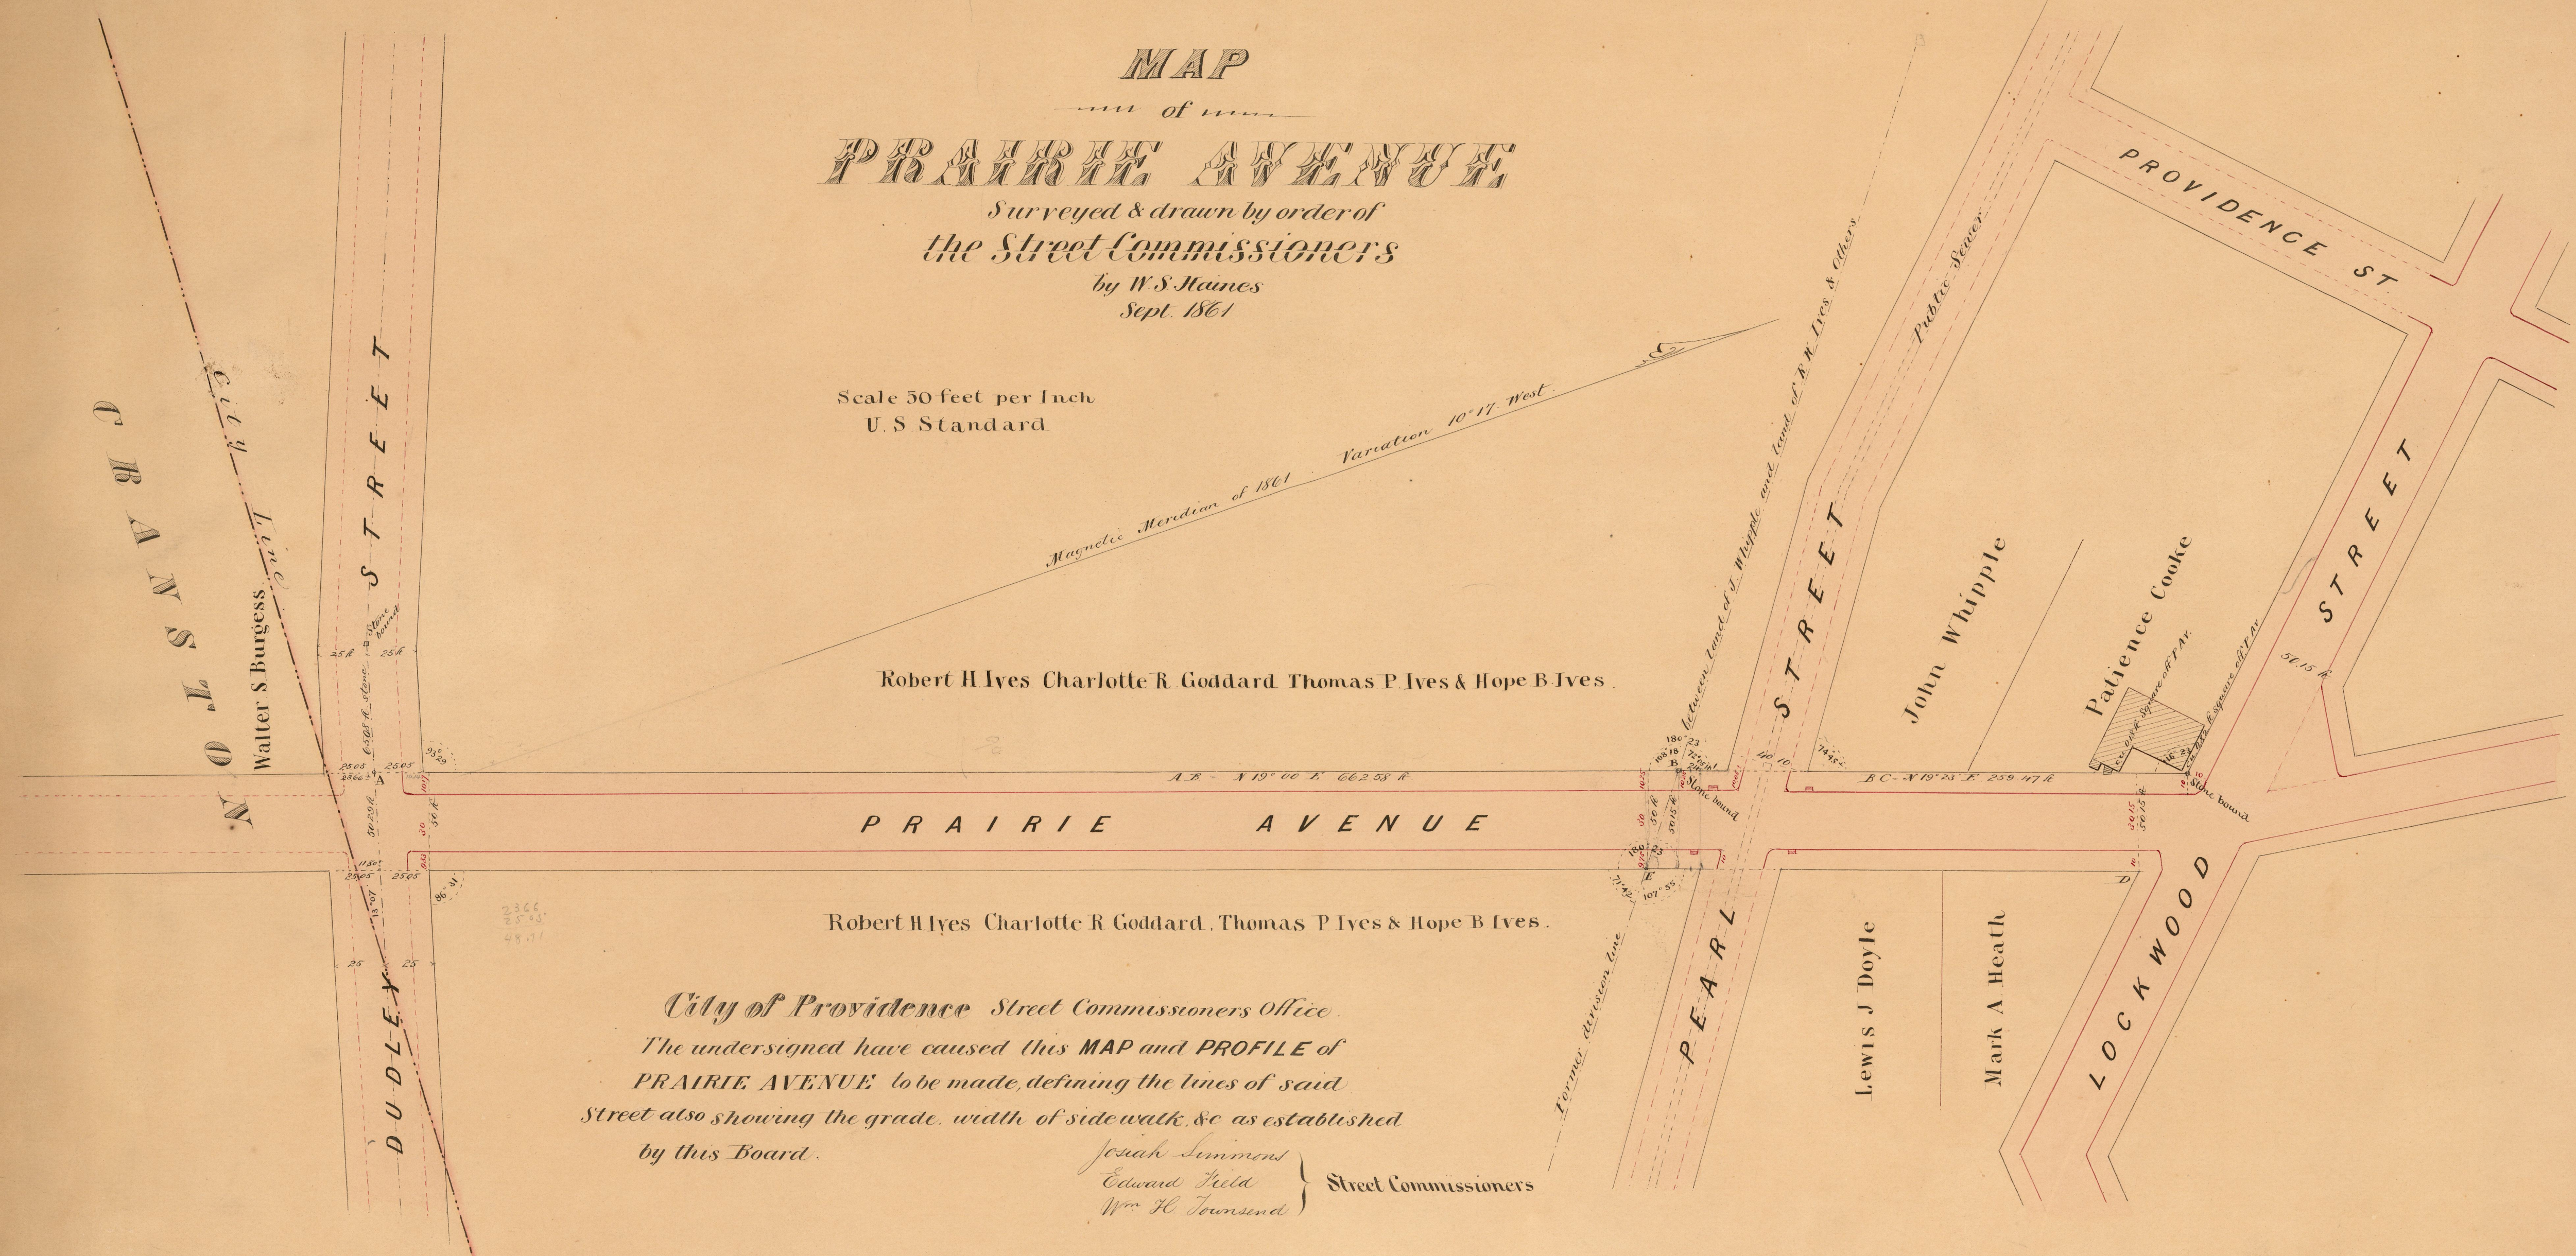

City of Providence Street Commissioners Office.
 The undersigned have caused this MAP and PROFILE of
 PRAIRIE AVENUE to be made, defining the lines of said
 Street also showing the grade, width of sidewalk, &c as established
 by this Board.
 Josiah Sumner }
 Edward Field } Street Commissioners
 Wm. H. Townsend }

Profile of Prairie Avenue
 Showing the grade established by the Street Commissioners
 November 28th 1855 & September 12th 1859.
 drawn Sept 1861 by W.S. Haines.

Horizontal scale 50 ft per Inch
 Vertical " 10 " "

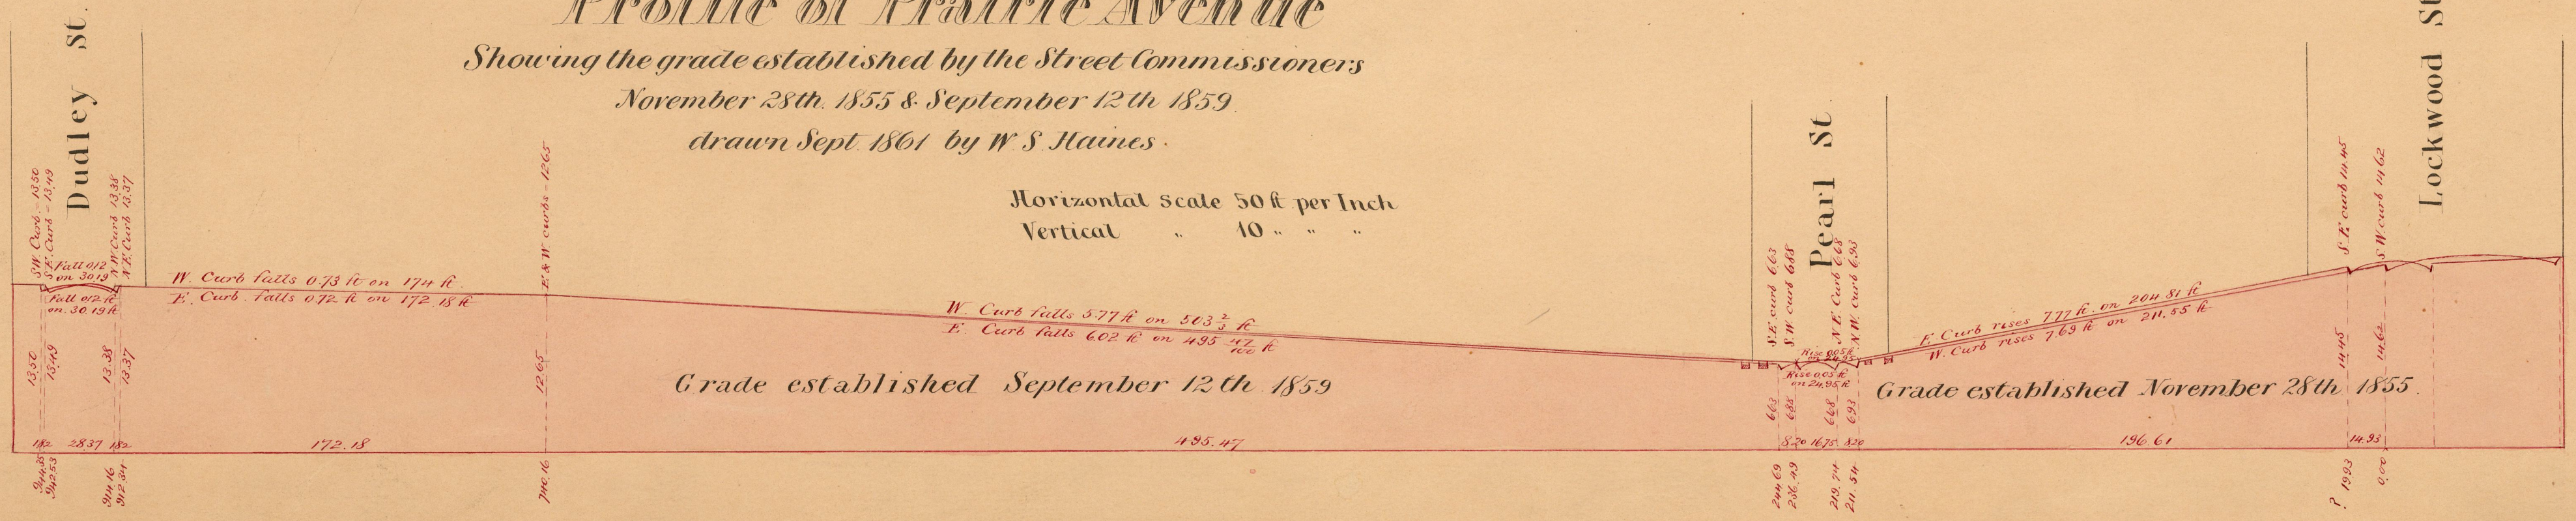

OFFICE No. 541
 DRAWER " 61
 SHEET " A-7

COMPARED
 Alfred H. Combe

W.G.B. 6-219-231