

City of Providence Street Commissioners Office



The undersigned have caused this MAP and PROFILE of CROMWELL ST. to be made defining the lines of said street - also showing the grade, width of side walk &c as established by this Board

Josiah Simmond }
Edward Field } Street Commissioners
Wm H. Townsend }

MAP
OF
CROMWELL STREET

Surveyed and drawn by order of
the Street Commissioners
by W^m S. Haines
Sept. 1861.

Scale 50 feet per inch
U. S. Measure.

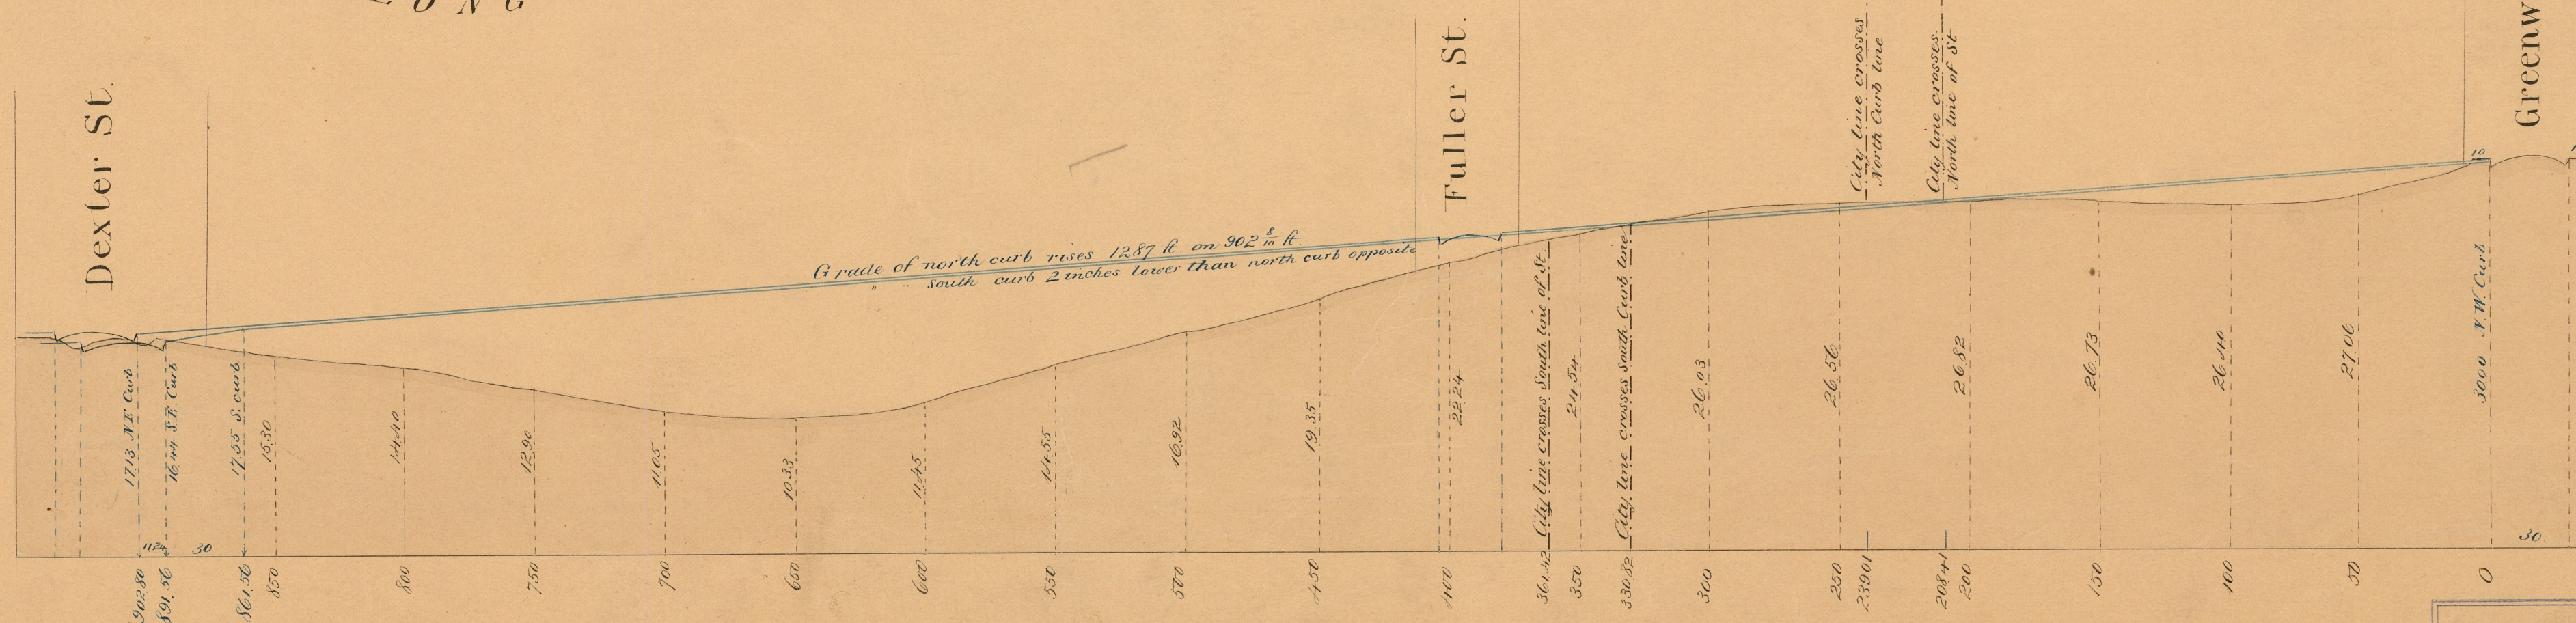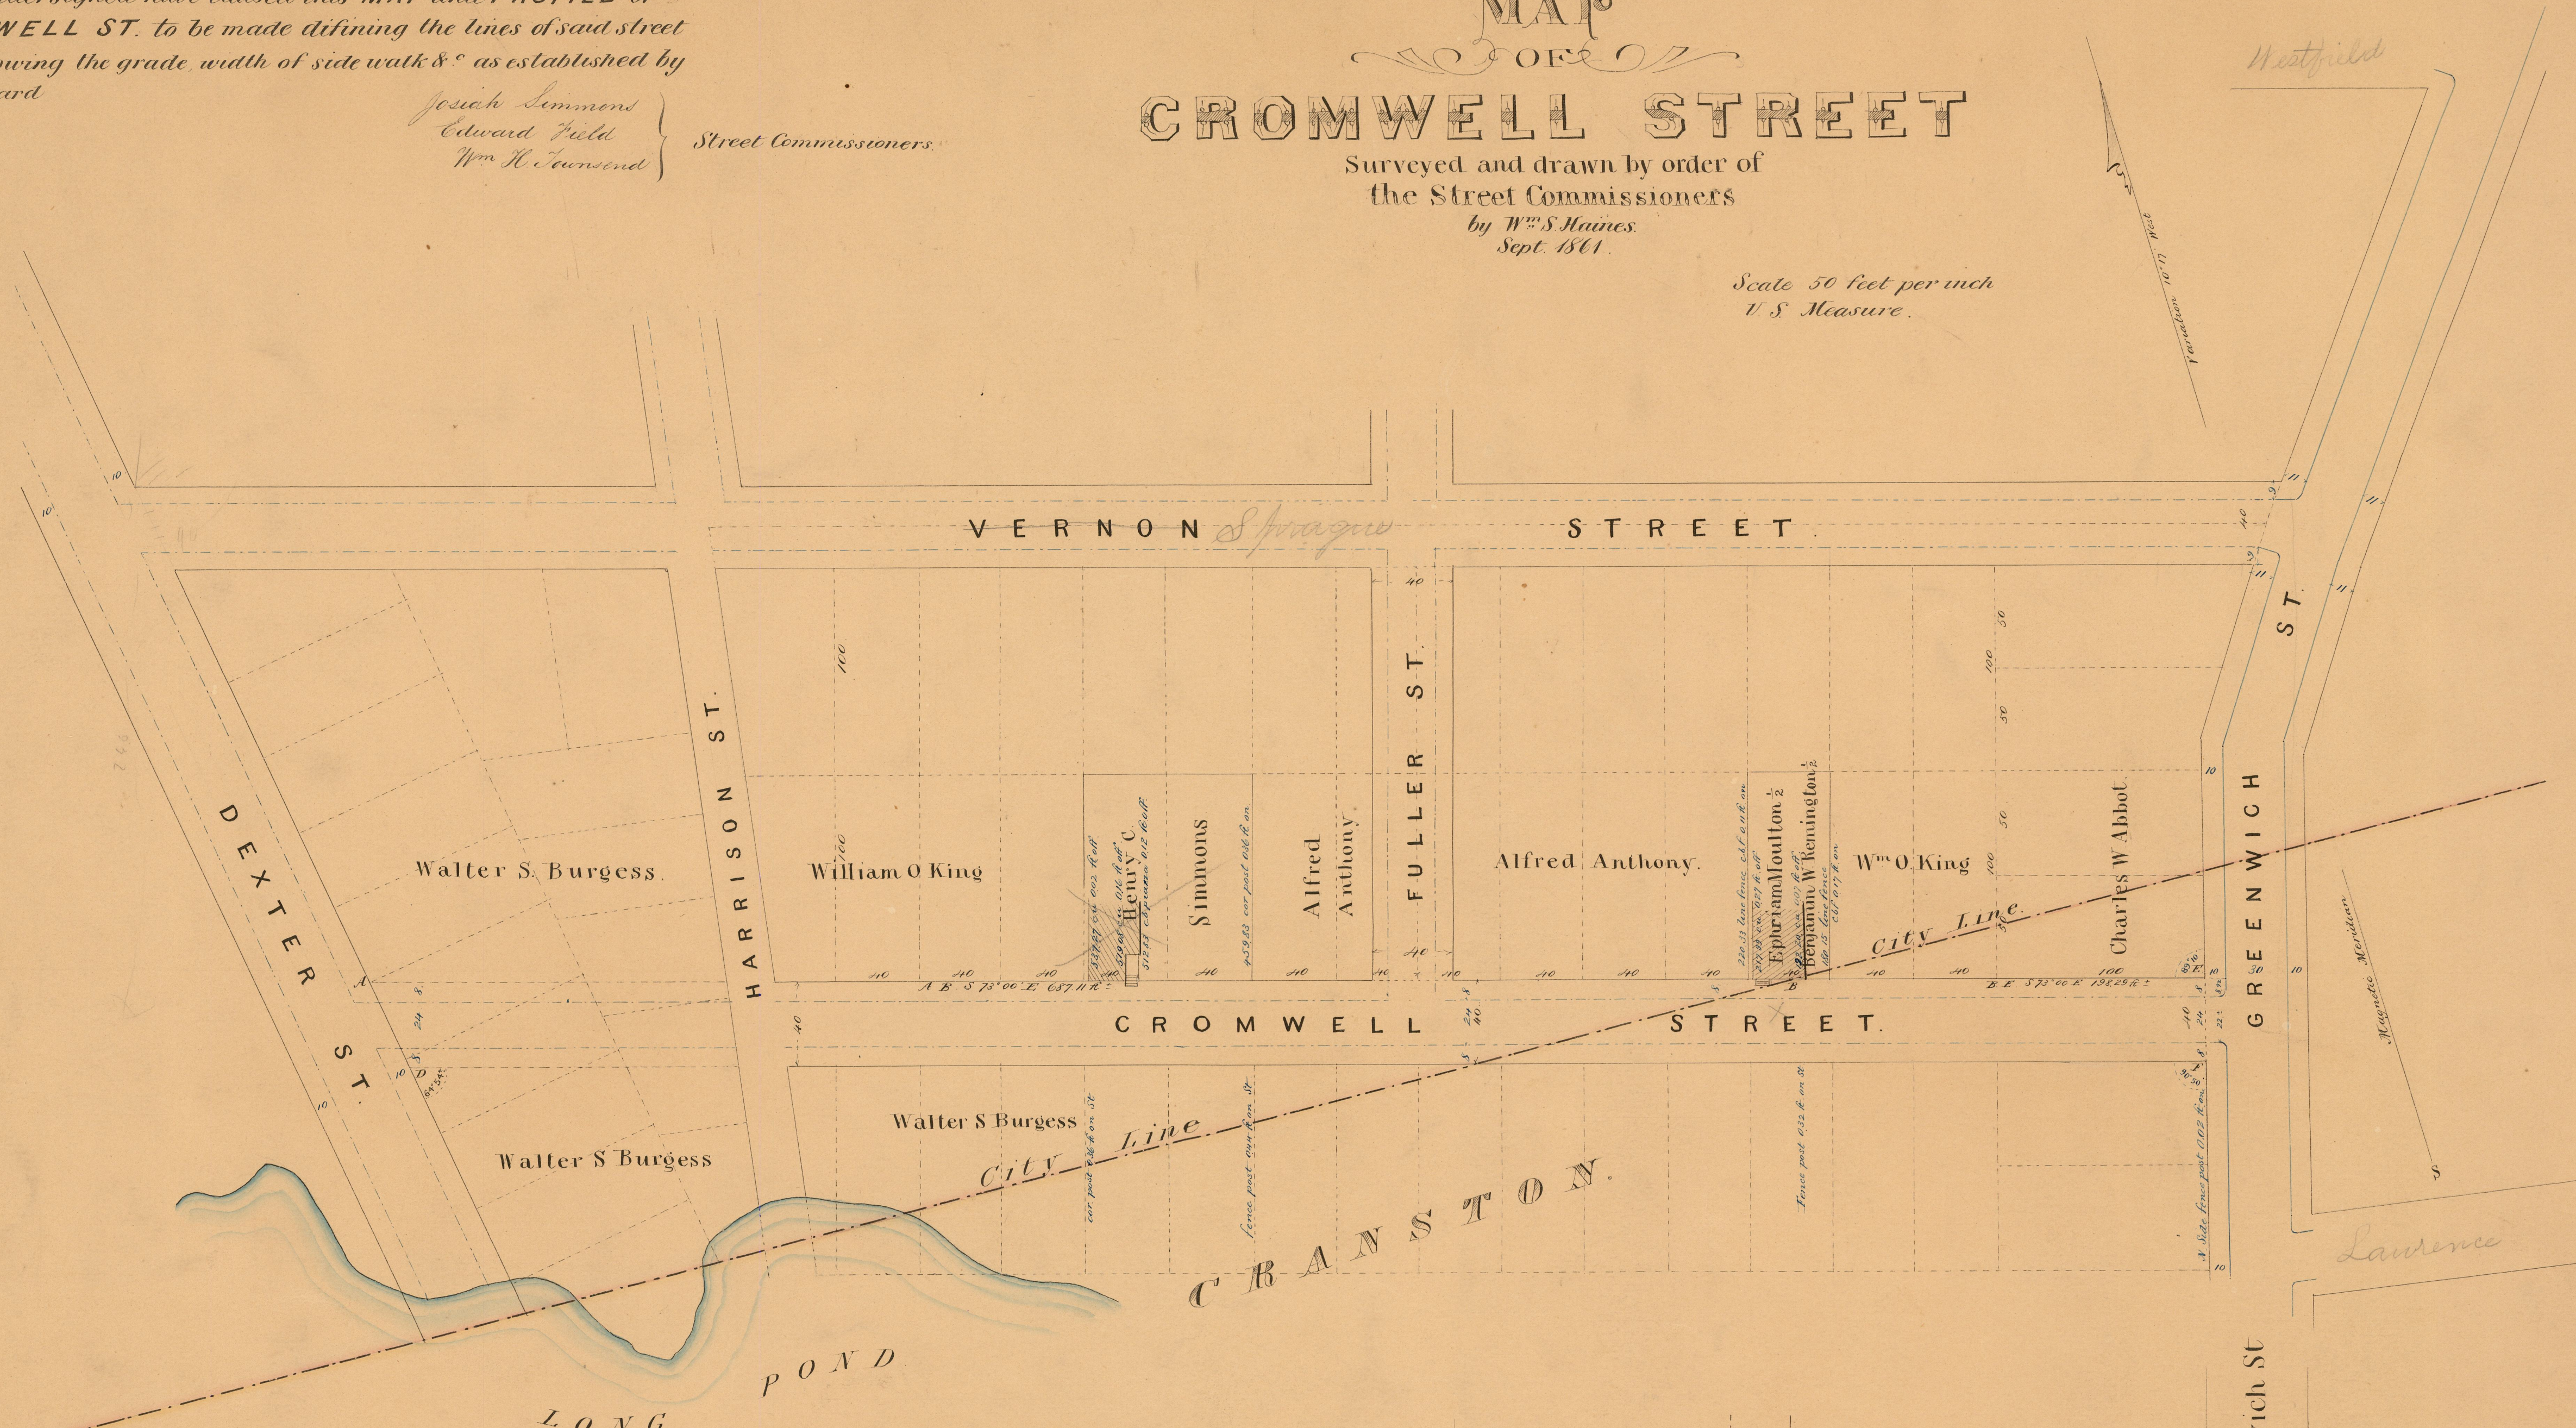

PROFILE
OF
CROMWELL ST.

Showing the grade established by the
Street Commissioners
January 23rd 1860
drawn Sept. 1861 by W^m S. Haines.

Horizontal Scale 50 ft. per inch
Vertical " 10 "

OFFICE No. 543
DRAWER " 62
SHEET " A-12

COMPARED.
Alfred H. Combe