

PROVIDENCE, R. I.
CITY ENGINEER'S OFFICE
STREET LINE DEPT.
Jan. 17, 1918
043166

MAP of CRANSTON STREET


Surveyed and drawn under direction of
Geo. T. Spicer, Amasa Paine & Wm S Haines.

a committee appointed by
the Board of Aldermen

by Wm S Haines
May 21st 1861

Scale 80 ft to an inch
Measured by U. S. Standard

For Report accompanying this Map see "Record of Streets" No. 2, page 301.
Recorded by order of the Board of Aldermen, July 8, 1861.
Witness, Samuel W. Brown City Clerk.

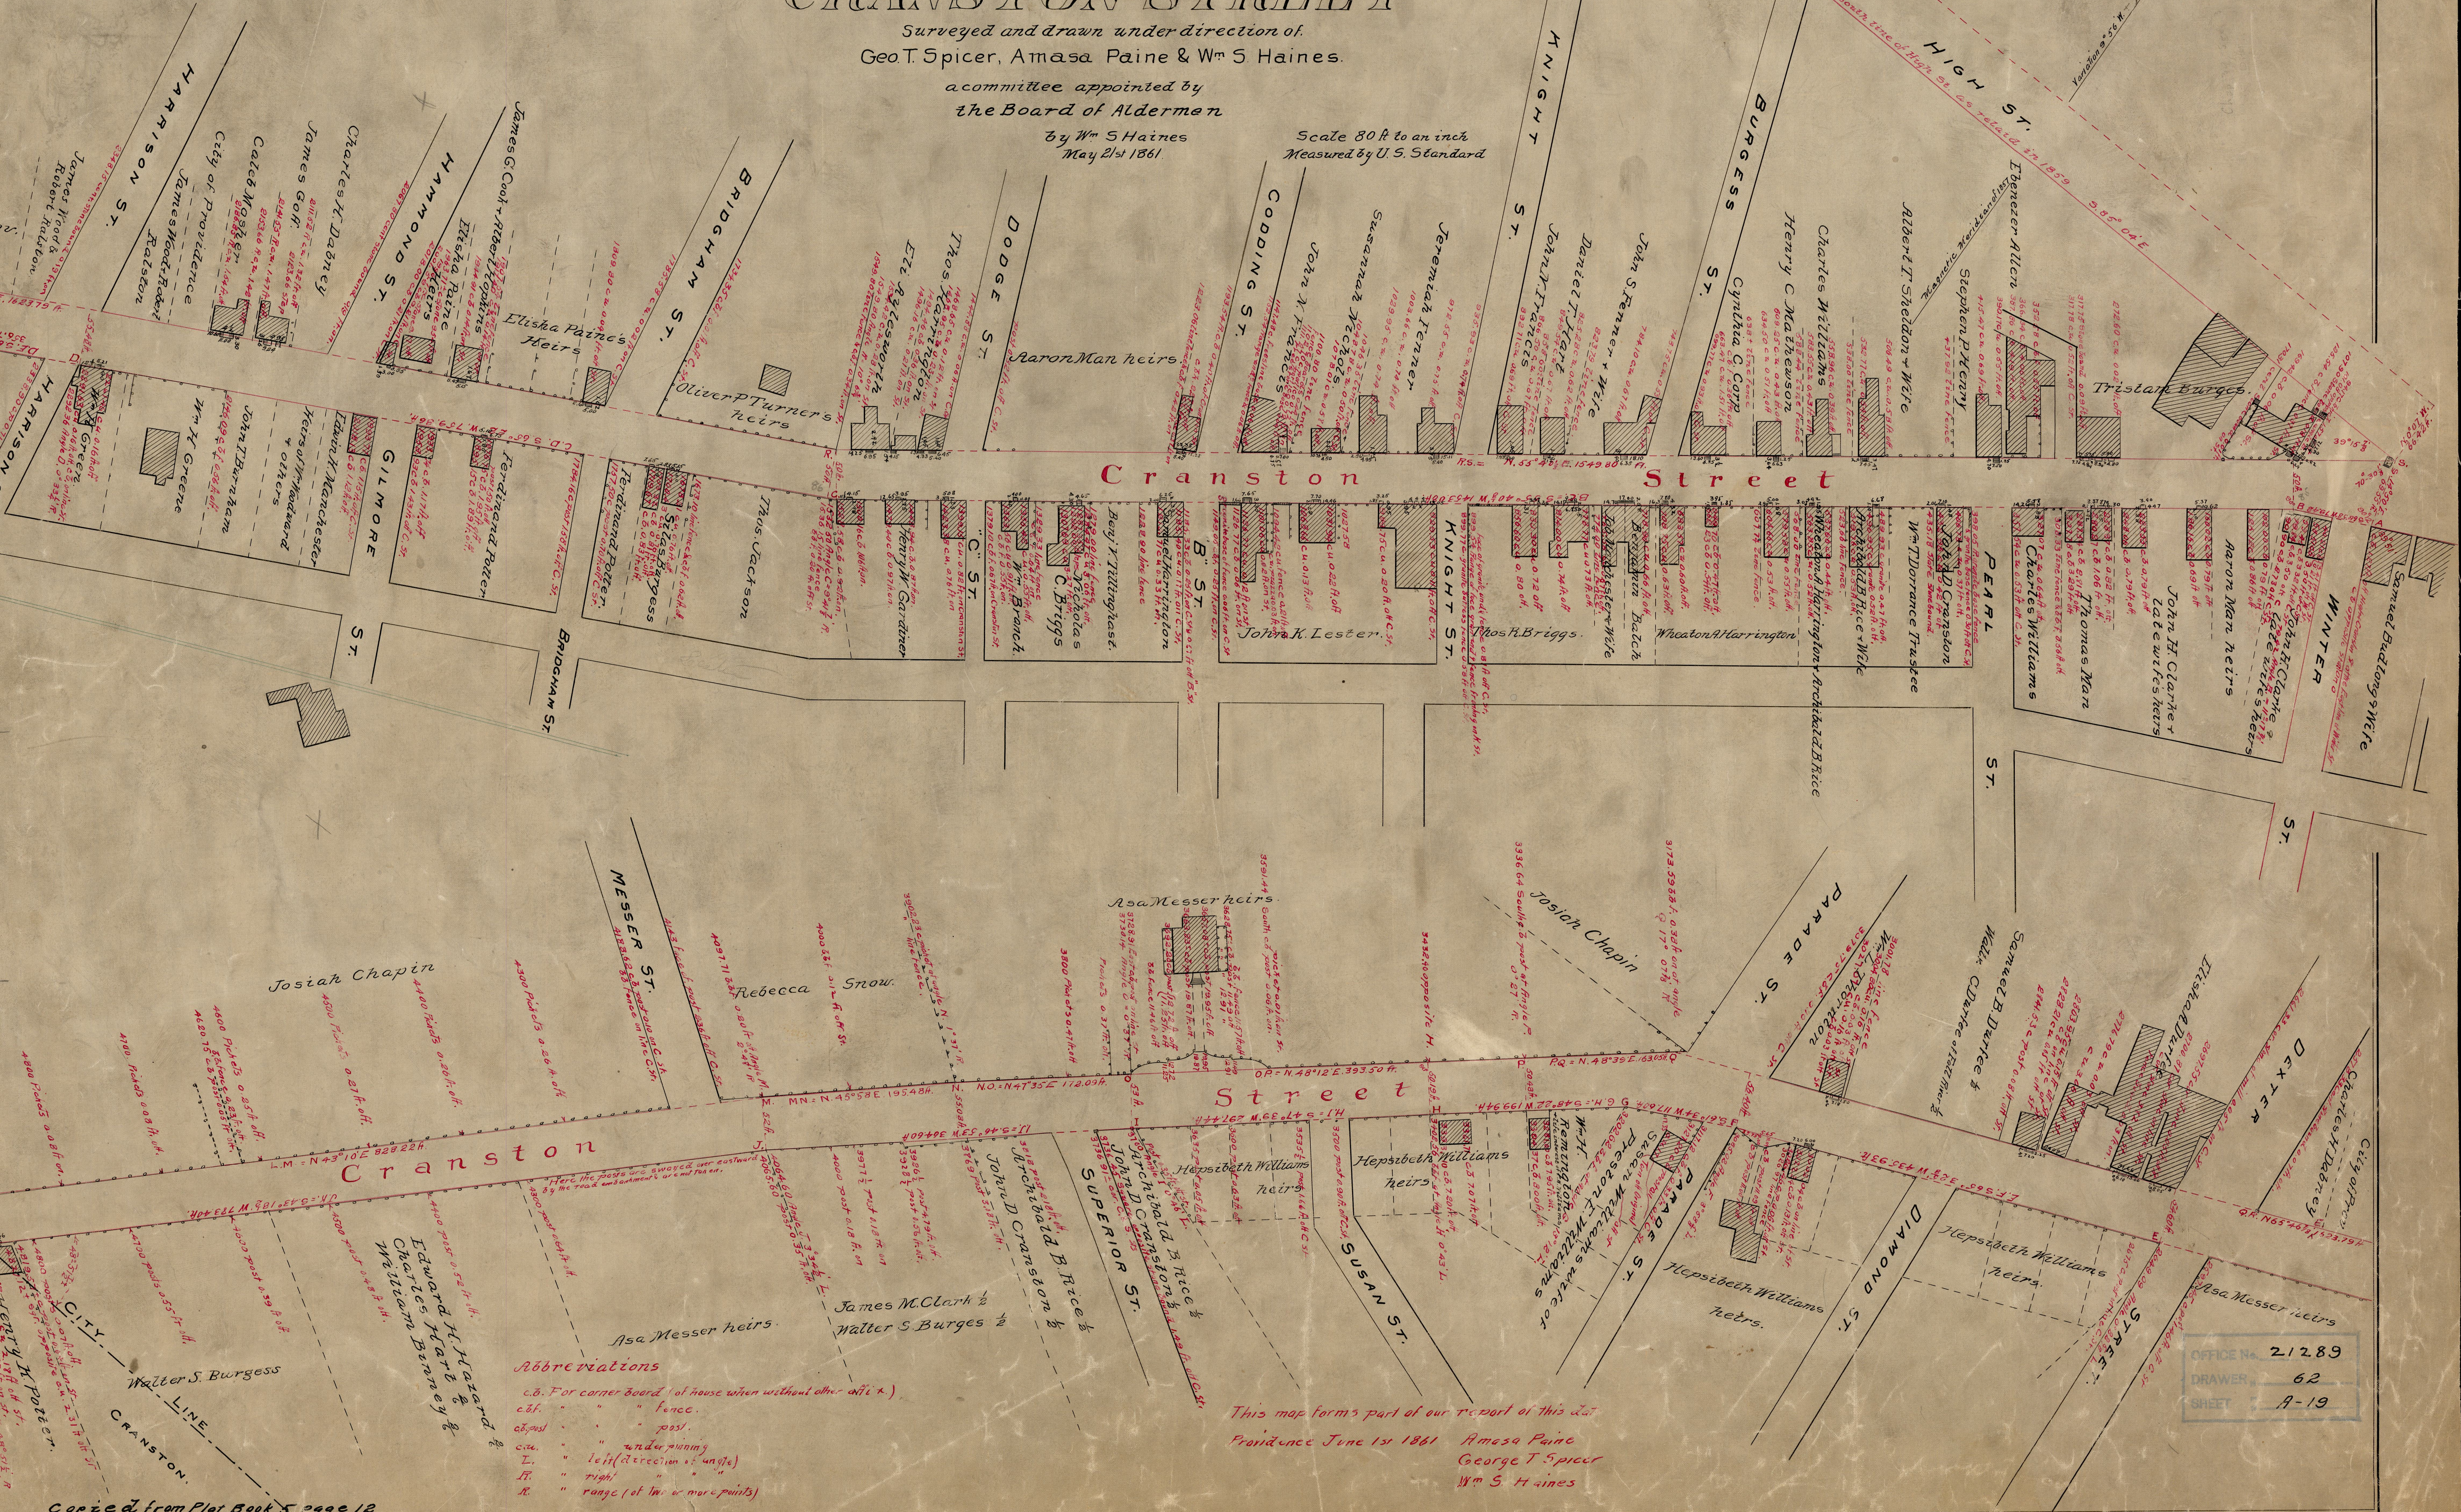

Abbreviations
c.b. For corner board (of house when without other def.)
c.f. " " " fence.
c.p. " " " post.
c.w. " " " underpinning.
L. " " " left (direction of angle)
R. " " " right
R. " " " range (of lot or more points)

This map forms part of our report of this date
Providence June 1st 1861 Amasa Paine
George T Spicer
Wm S Haines

OFFICE No. 21289
DRAWER 62
SHEET A-19