


Note 4th The figures, lines &c in red ink mark the lines of High Street as related by us.
George J. Spicer
Amasa Paine
Wm S. Haines
Prov^o Aug 15th 1858

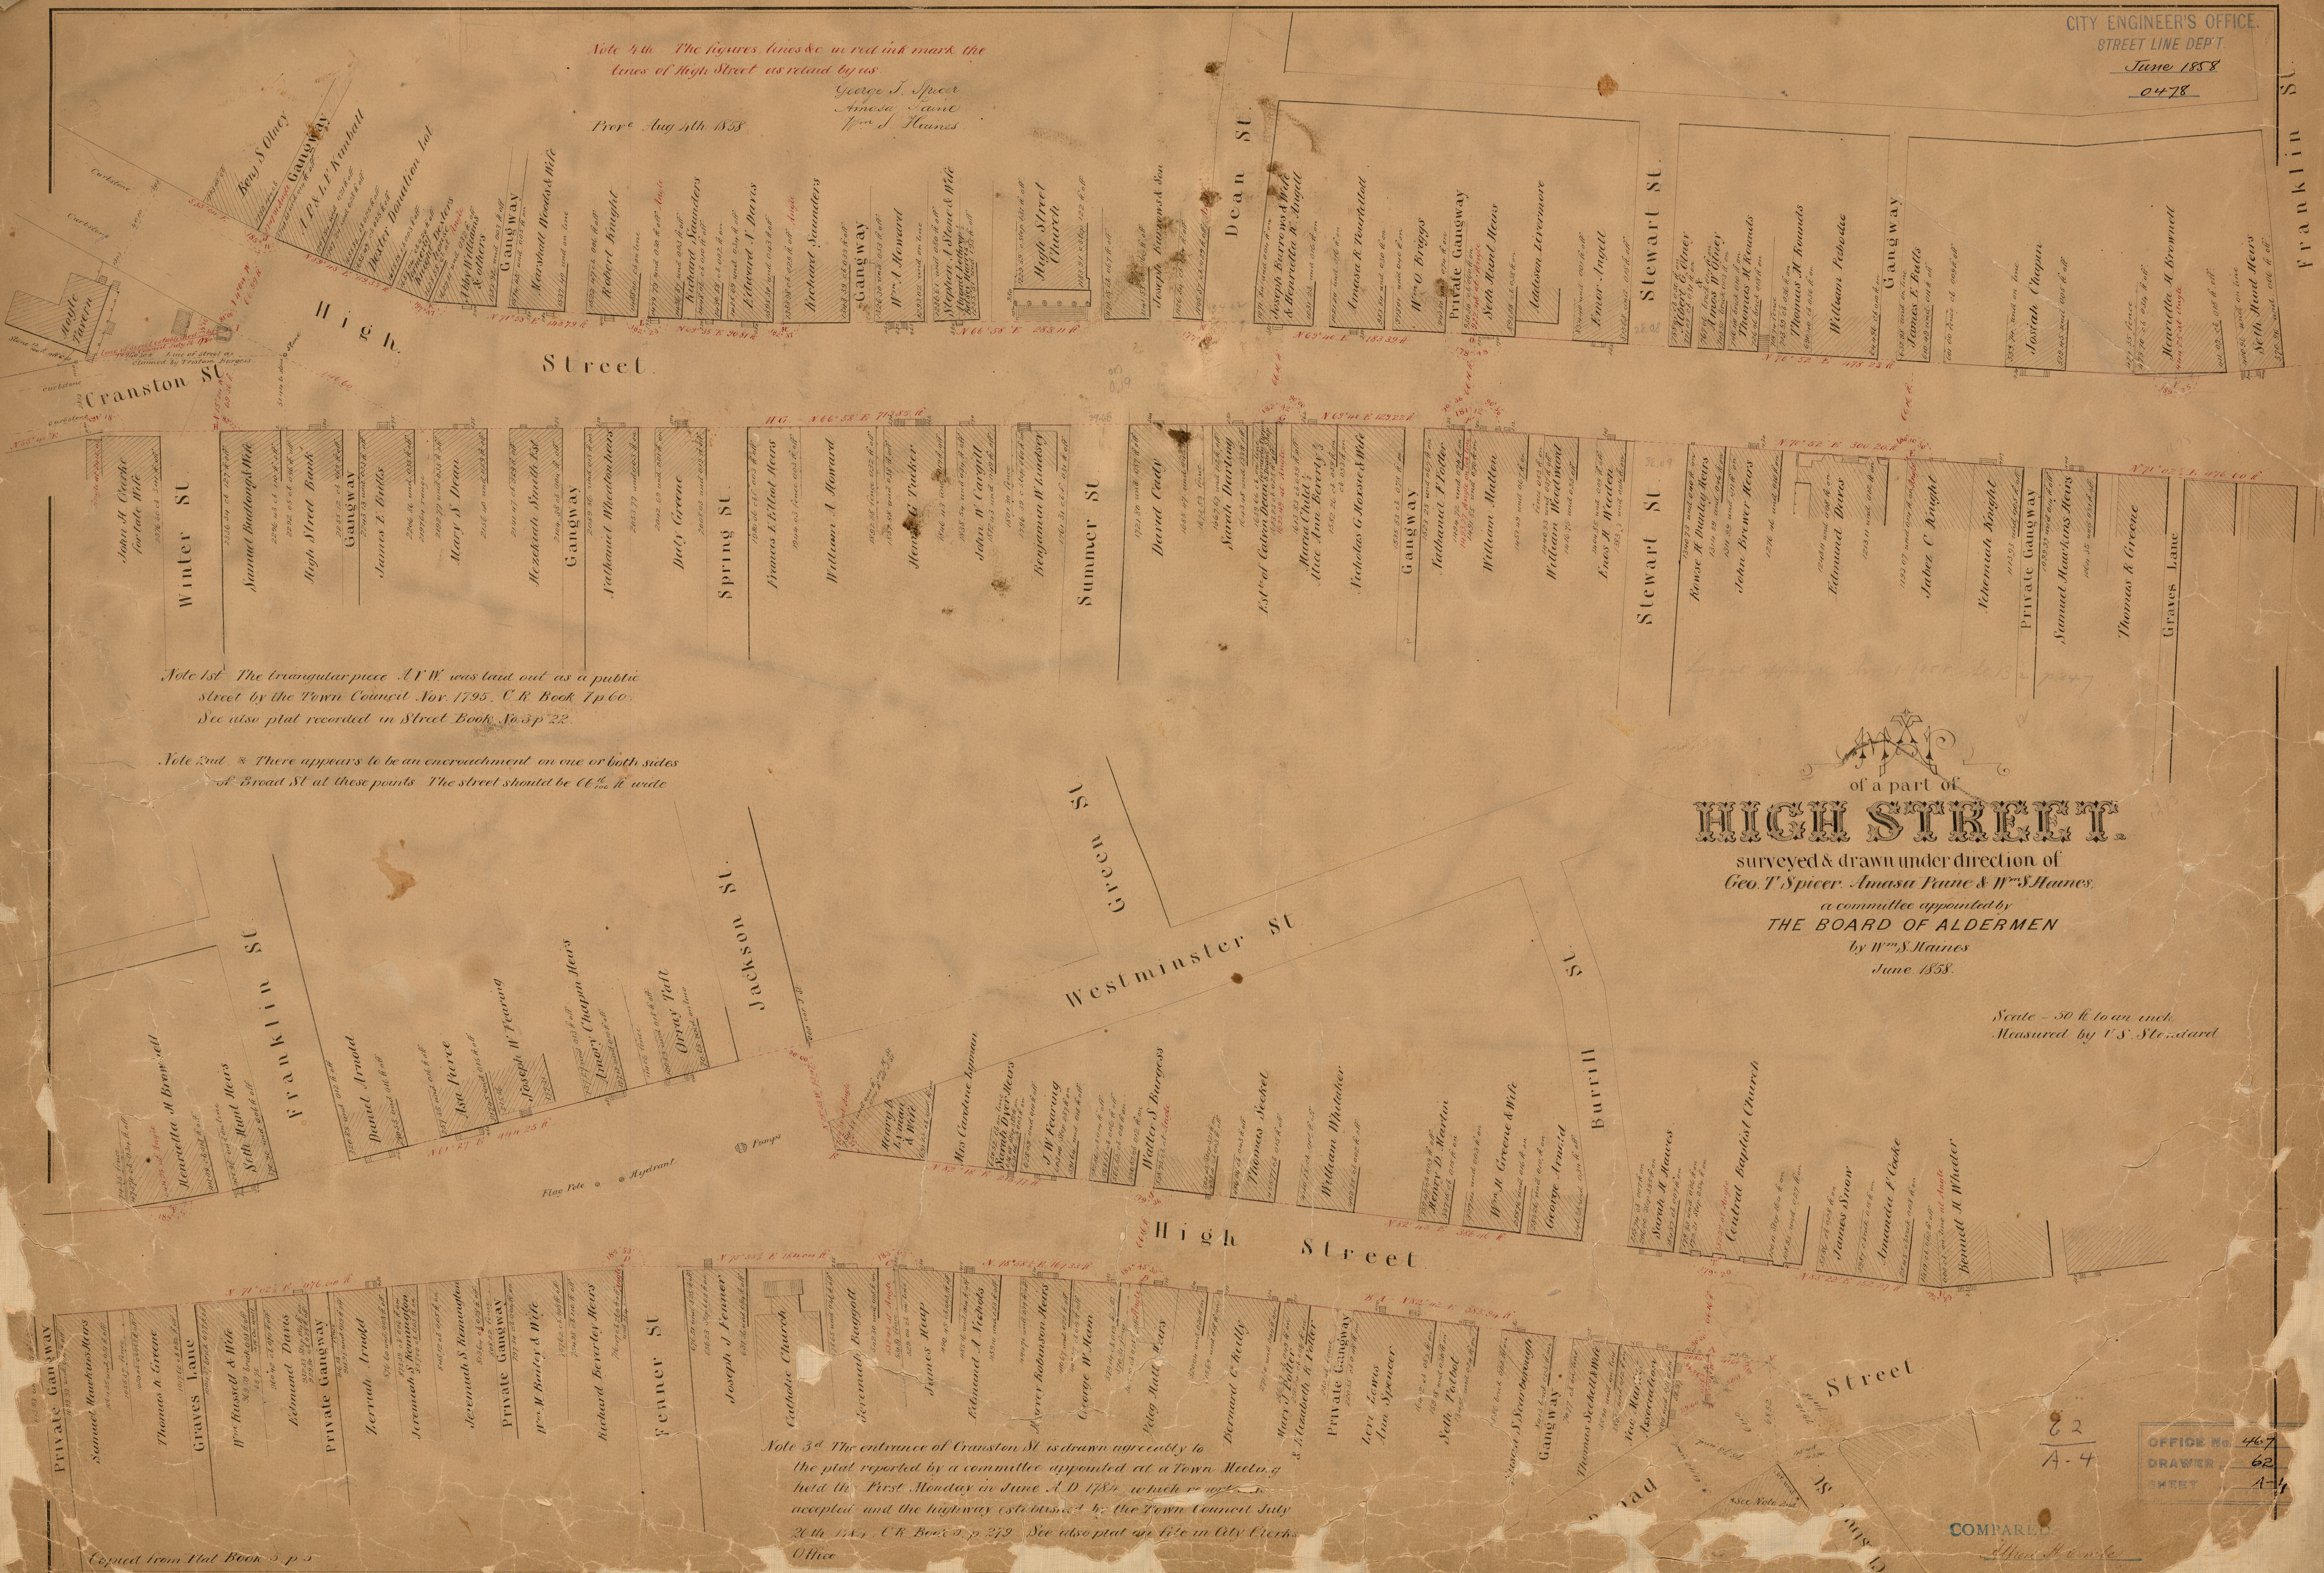

Note 1st The triangular piece AFW was laid out as a public street by the Town Council Nov. 1795. C.R. Book 7p 60.
See also plat recorded in Street Book 30, 3p 22.

Note 2nd * There appears to be an encroachment on one or both sides of Broad St at these points. The street should be 66 1/2 ft wide

of a part of
HIGH STREET
surveyed & drawn under direction of
Geo. T. Spicer, Amasa Paine & Wm S. Haines,
a committee appointed by
THE BOARD OF ALDERMEN
by Wm S. Haines
June 1858.

Scale - 50 ft to an inch.
Measured by U.S. Standard

Note 3rd The entrance of Cranston St. is drawn agreeably to the plat reported by a committee appointed at a Town Meeting held the First Monday in June A.D. 1784, which report was accepted, and the highway established, by the Town Council July 20th 1784. C.R. Book 2, p 279. See also plat on file in City Clerk's Office

62
A-4

OFFICE No. 467
DRAWER 62
SHEET A-4

COMPARED
G. J. Spicer