

Plot of SOUTH WATER STREET from WARD STREET to the MARKET SQUARE


as continued & widened from Leonard to Market St.

by Messrs. Francis L. Moppin, William Sheldon, Amasa Paine,
George W. Hall & John J. Stinson, - Commissioners appointed by
the Supreme Court Septth Term 1855

By N. B. Schubarth, Providence Oct 11th 1855

Measure Old Prov - 100.25 FT U.S.
Scale 40 FT per inch.

Note - The square feet in "Blue" and the numbers in "Red" corresponds with and were copied from the Assessor's Maps. The names of the owners of the several Estates were also taken from the same source.

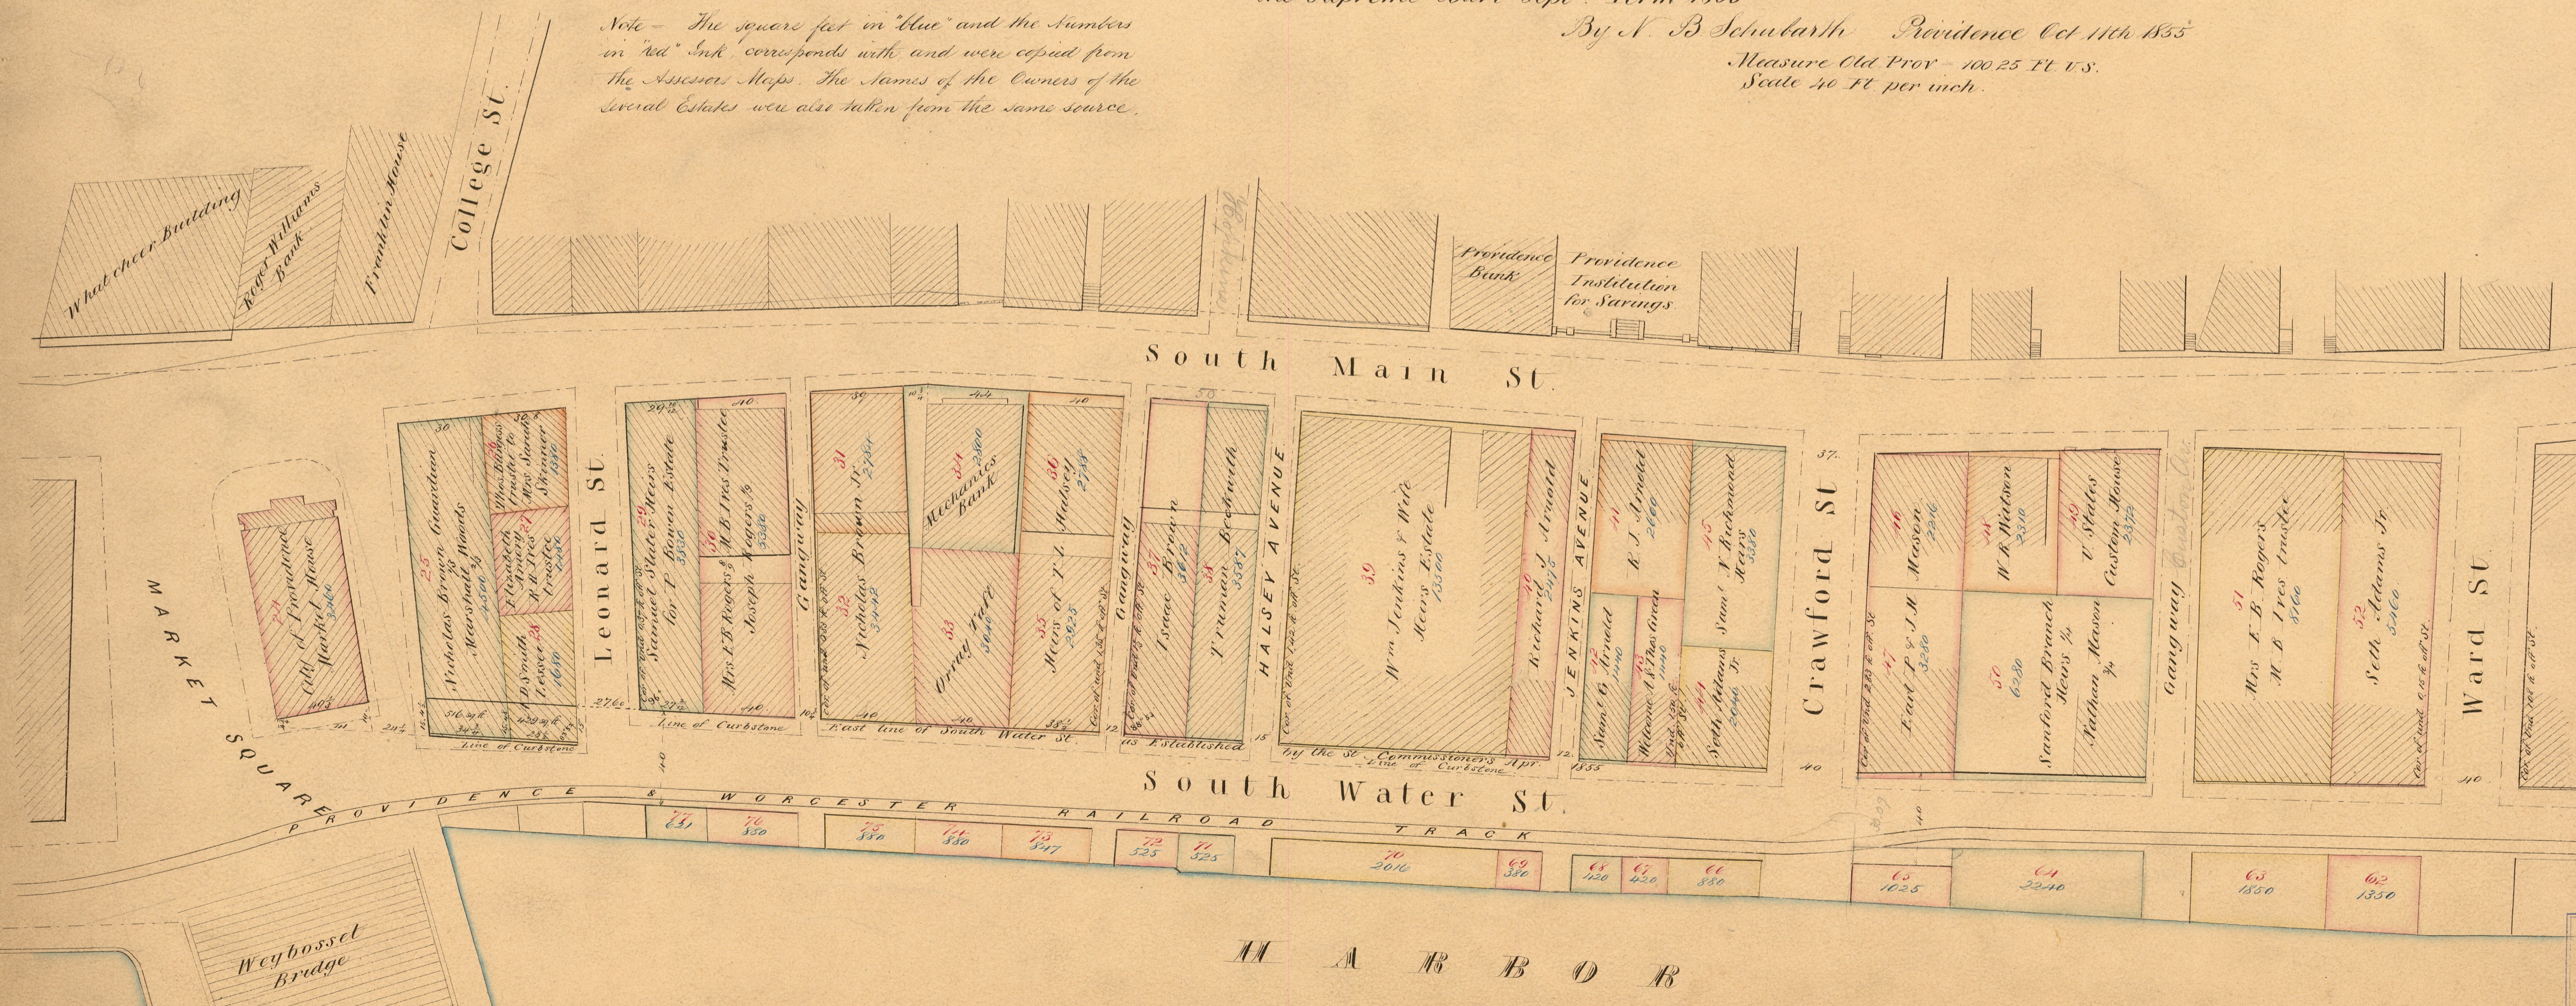

Copied from Plat Book 4, p 40.

OFFICE No. 404
DRAWN BY 63
SHEET " A-21

COMPARED.
Alfred H. Combe