

(NEVER ESTABLISHED)

MAP
of a portion of
SOUTH WATER STREET
AS STRAIGHTENED & EXTENDED

This Map is submitted with our Report of this date
May 20th 1857.


George T. Spicer
Amasa Paine
Wm. S. Haines.

BY
George T. Spicer, Amasa Paine & Wm. S. Haines

under a commission from
The Board of Aldermen Feb 9th 1857

Surveyed & drawn
by Wm. S. Haines
March 1857.

Scale 50 feet to an inch
Measured by Old Iron Measure

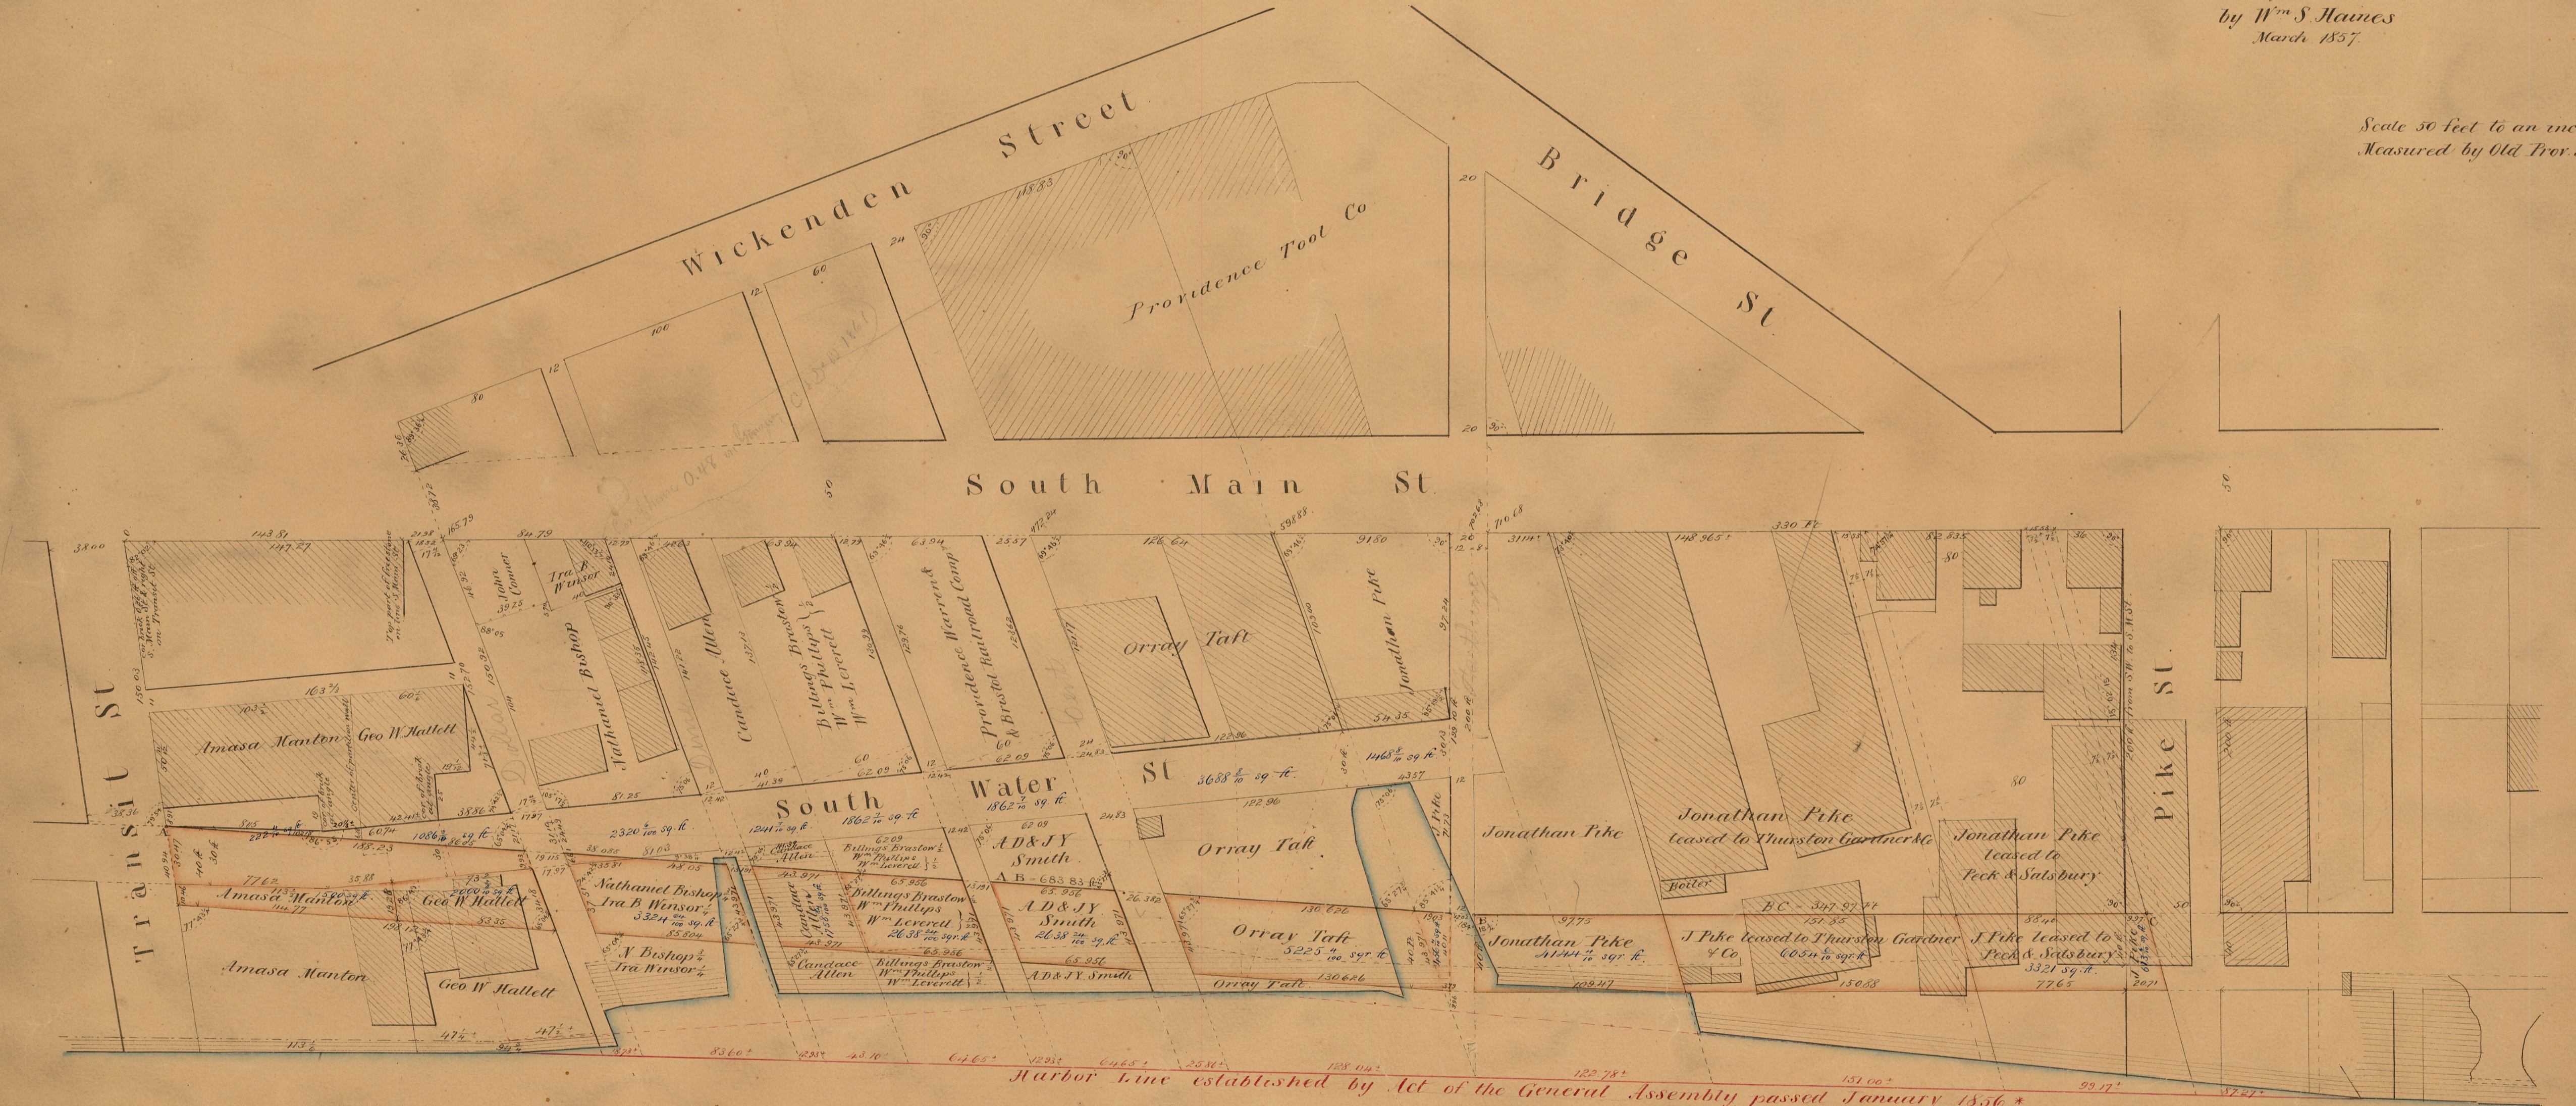

PROVIDENCE HARBOR

OFFICE No. 446
DRAWER 63
SHEET A-25

COMPARED.
Alfred H. Combe

* An attested Copy of the Act is submitted with the report of the committee
on the Extension of South Water St Wm. S. Haines