

George St.

Benevolent St.

PLAT OF GEORGE STREET,

as surveyed under the direction of the Street Commissioners
Providence, Sept 25th 1846

by Alwater & Schubarth


Recorded October 5th 1846 by order of the Board of Aldermen.
see Street Book N^o 2 page 59.

Witness Albert Pabodie City Clerk.

Scale 40 Ft per inch.

Copied from Plat Book 3 p 55

COMPARED.
Alfred H. Combs
CITY ENGINEER'S OFFICE,
STREET LINE DEPT.
Oct. 3, 1851

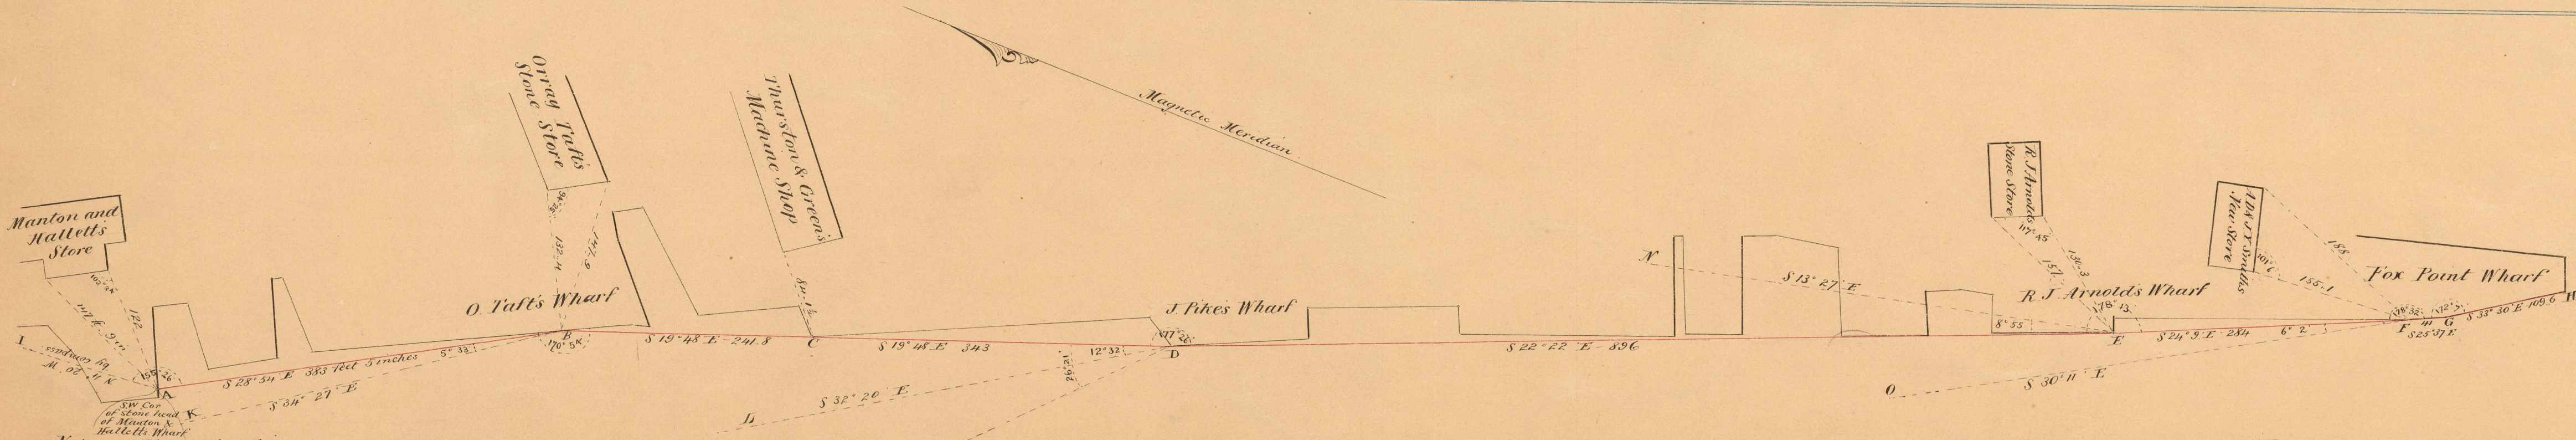

- Note - The dotted lines, marked by letters range as follows:
- A.J. to spire of First Congregational Church
 - B.K. to the westerly spire of Rail Road Station
 - D.L. do do
 - D.M. to spire of First Universalist Church
 - E.N. to spire of First Congregational Church
 - F.O. to the westerly spire of Rail Road Station

The course A.J. is taken on the ground, the other courses being calculated therefrom, by the angles marked on the plat

Recorded Oct 27 1851 by order of
the Board of Aldermen
Witness Albert Pabodie
City Clerk

OFFICE No. 228
DRAWER " 63
SHEET " A-4

Platted and Calculated from Original Surveys
by Cushing & Farnum
Providence Oct 3, 1851

Scale 100 feet to an inch.
Distances in feet and inches & measured by United States Standard.

Copied from Plat Book 4 page 15