


July 1852
0337

CITY ENGINEER'S OFFICE.
STREET LINE DEPT.
Aug. 23, 1847
0337

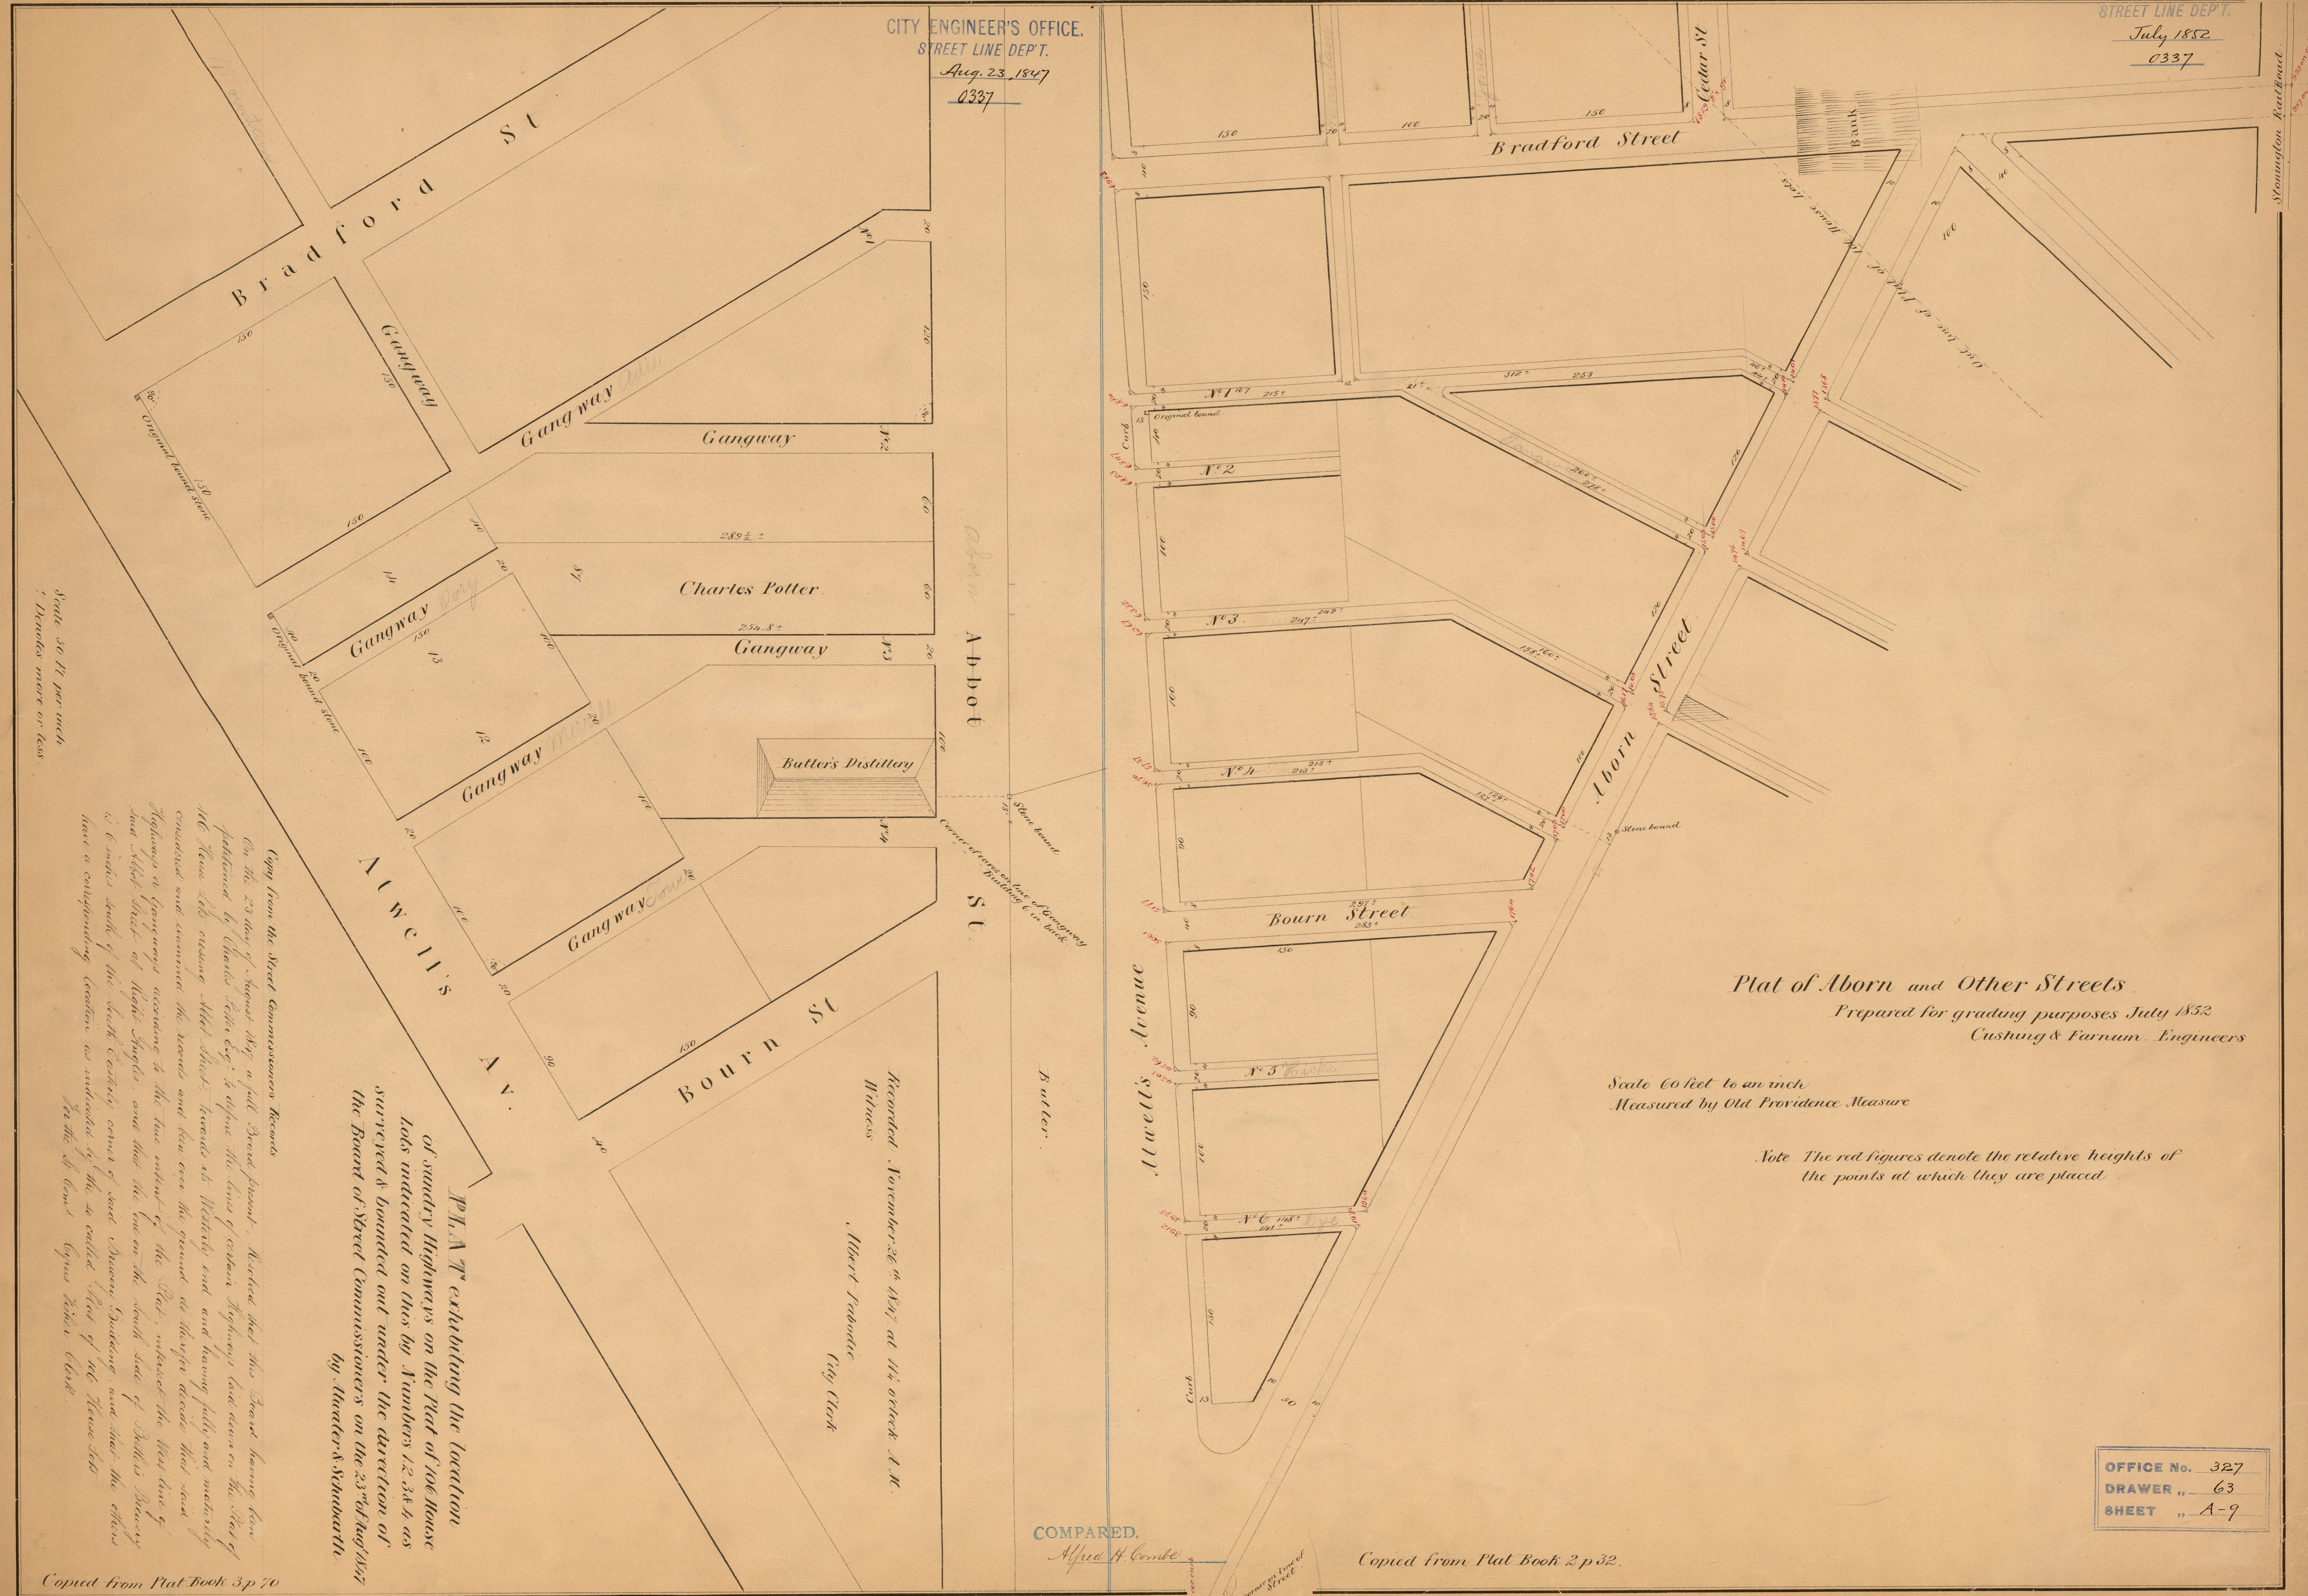

Plat of Aborn and Other Streets
Prepared for grading purposes July 1852
Cushing & Farnum, Engineers

Scale 60 feet to an inch
Measured by Old Providence Measure

Note: The red figures denote the relative heights of the points at which they are placed.

OFFICE No. 327
DRAWER " 63
SHEET " A-9

COMPARED.
Mud A. Combe

Copied from Plat Book 2 p 32.

Scale 50 ft per inch
? Denotes more or less

Copy from the Street Commissioners Records

On the 23rd day of August 1847 a full Street plan was presented. Noted that the Street having been patented by Charles Potter Esq. is shown the lines of certain Highways laid down on the Plat of No. 106 House lots situated on this by Numbers 12, 34 & 68 surveyed & bounded out under the direction of the Board of Street Commissioners on the 23rd of Aug 1847 by Messrs. & Schwanerth

Witness
Mert Farnum
City Clerk

Recorded November 26th 1847 at 11 o'clock A.M.

Copied from Plat Book 3 p 70