



TOWN OF NORTH PROVIDENCE
CITY OF PROVIDENCE

FRUIT HILL MANOR
JULY 1910
CARD 982

ELMHURST TERRACE
DEC. 1916
CARD 1605

PROSPECT TERRACE
JULY 1903
CARD 888

AUDUBON PARK
MARCH 1902
CARD 8

WESTERLEIGH
APRIL 1917
CARD

COTTAGE HOME PARK ADDITION
OCT. 1903
CARD 887

REPLAT HOMEFIELD ADDITION
APRIL 1913
CARD 1098


THE E.W. Mc...
JAN. 1884
PLAT NO. 1484

MINK ROAD
JUNE 1915
CARD 1027

FAIRVIEW
JAN. 1887
CARD 587

STATE HOME AND SCHOOL
619

Scale 200 feet per inch.

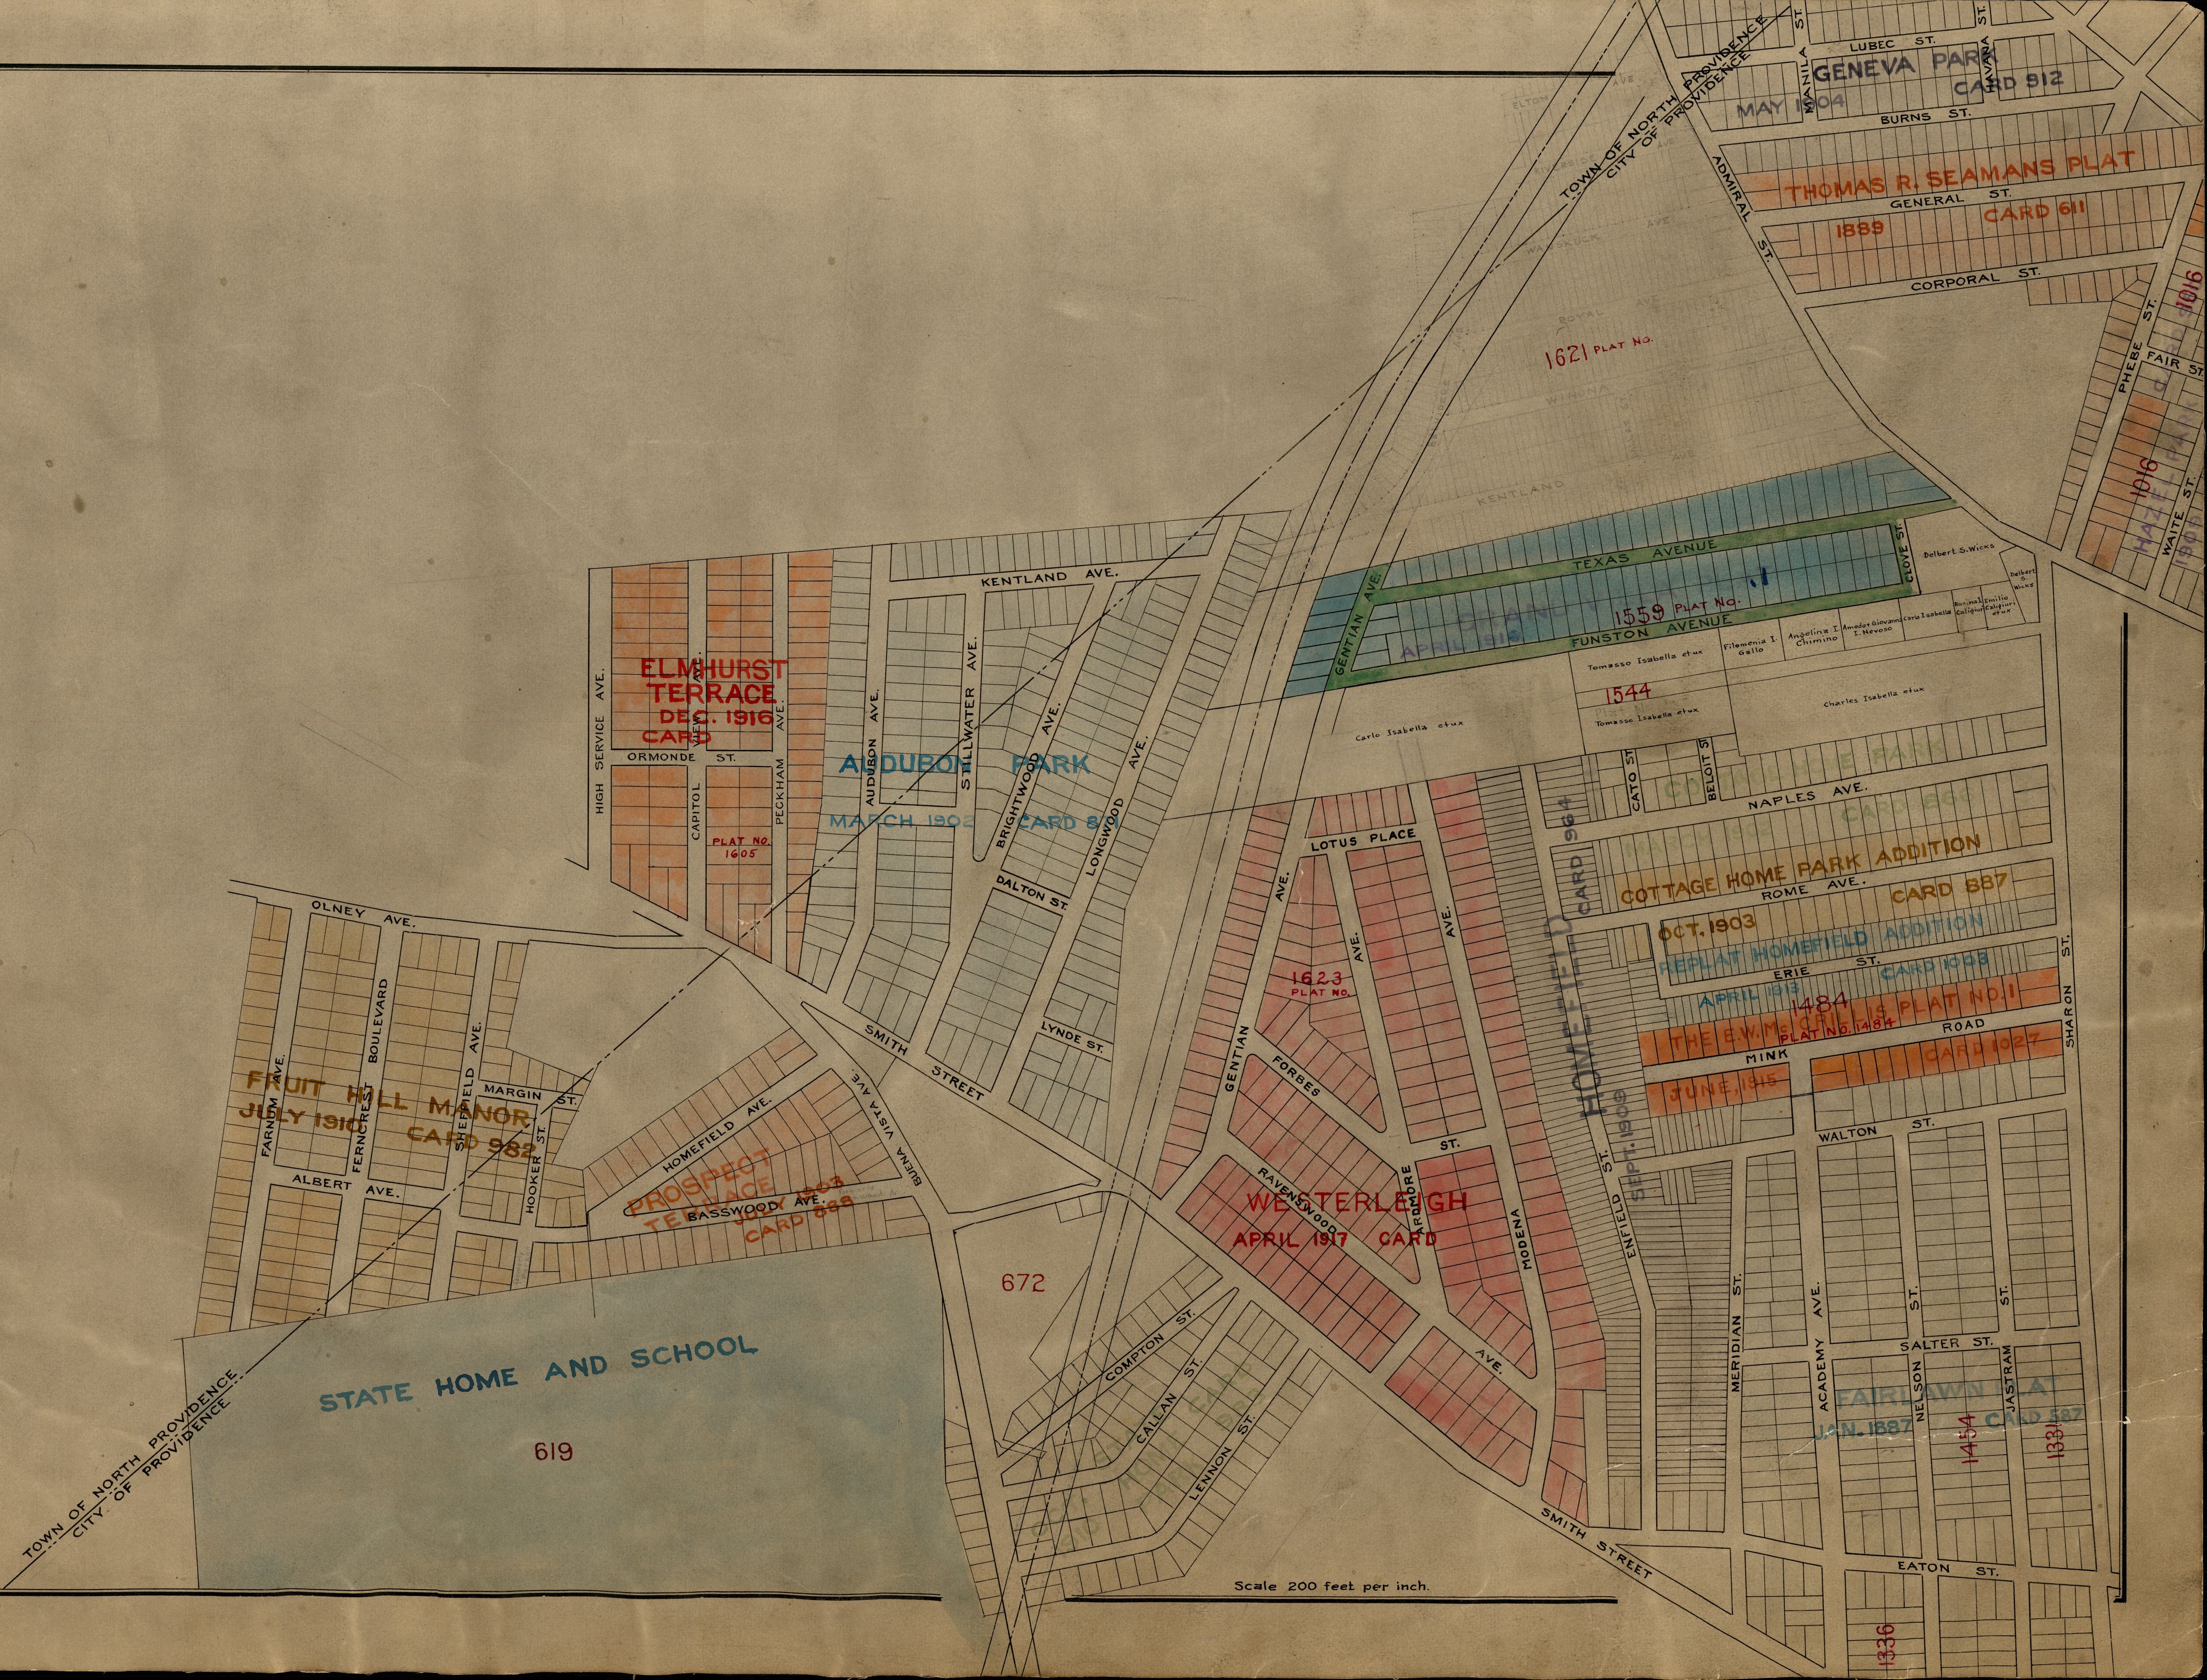

GENEVA PARK
MAY 1904
CARD 912

THOMAS R. SEAMANS PLAT
1889
CARD 611

1621 PLAT NO.

1559 PLAT NO.

1544

1623 PLAT NO.

672

1454

1331

1336