

PROVIDENCE, R.I.  
CITY ENGINEER'S OFFICE

STREET LINE DEPT.

May 6, 1907.

035012



# PLAT OF NIAGARA STREET FROM CONGRESS AVE. TO LEXINGTON AVE.

SCALE 50 FEET PER INCH.

DECLARED A PUBLIC HIGHWAY  
BY RESOLUTION OF THE  
BOARD OF ALDERMEN  
April 18, 1907.

Note The limits of the area declared a public highway are indicated by the letters A B C D.  
The lines conform to the deed in Deed Book 211, at page 442, in the office of the Recorder of Deeds.

Witness, -----  
City Clerk.

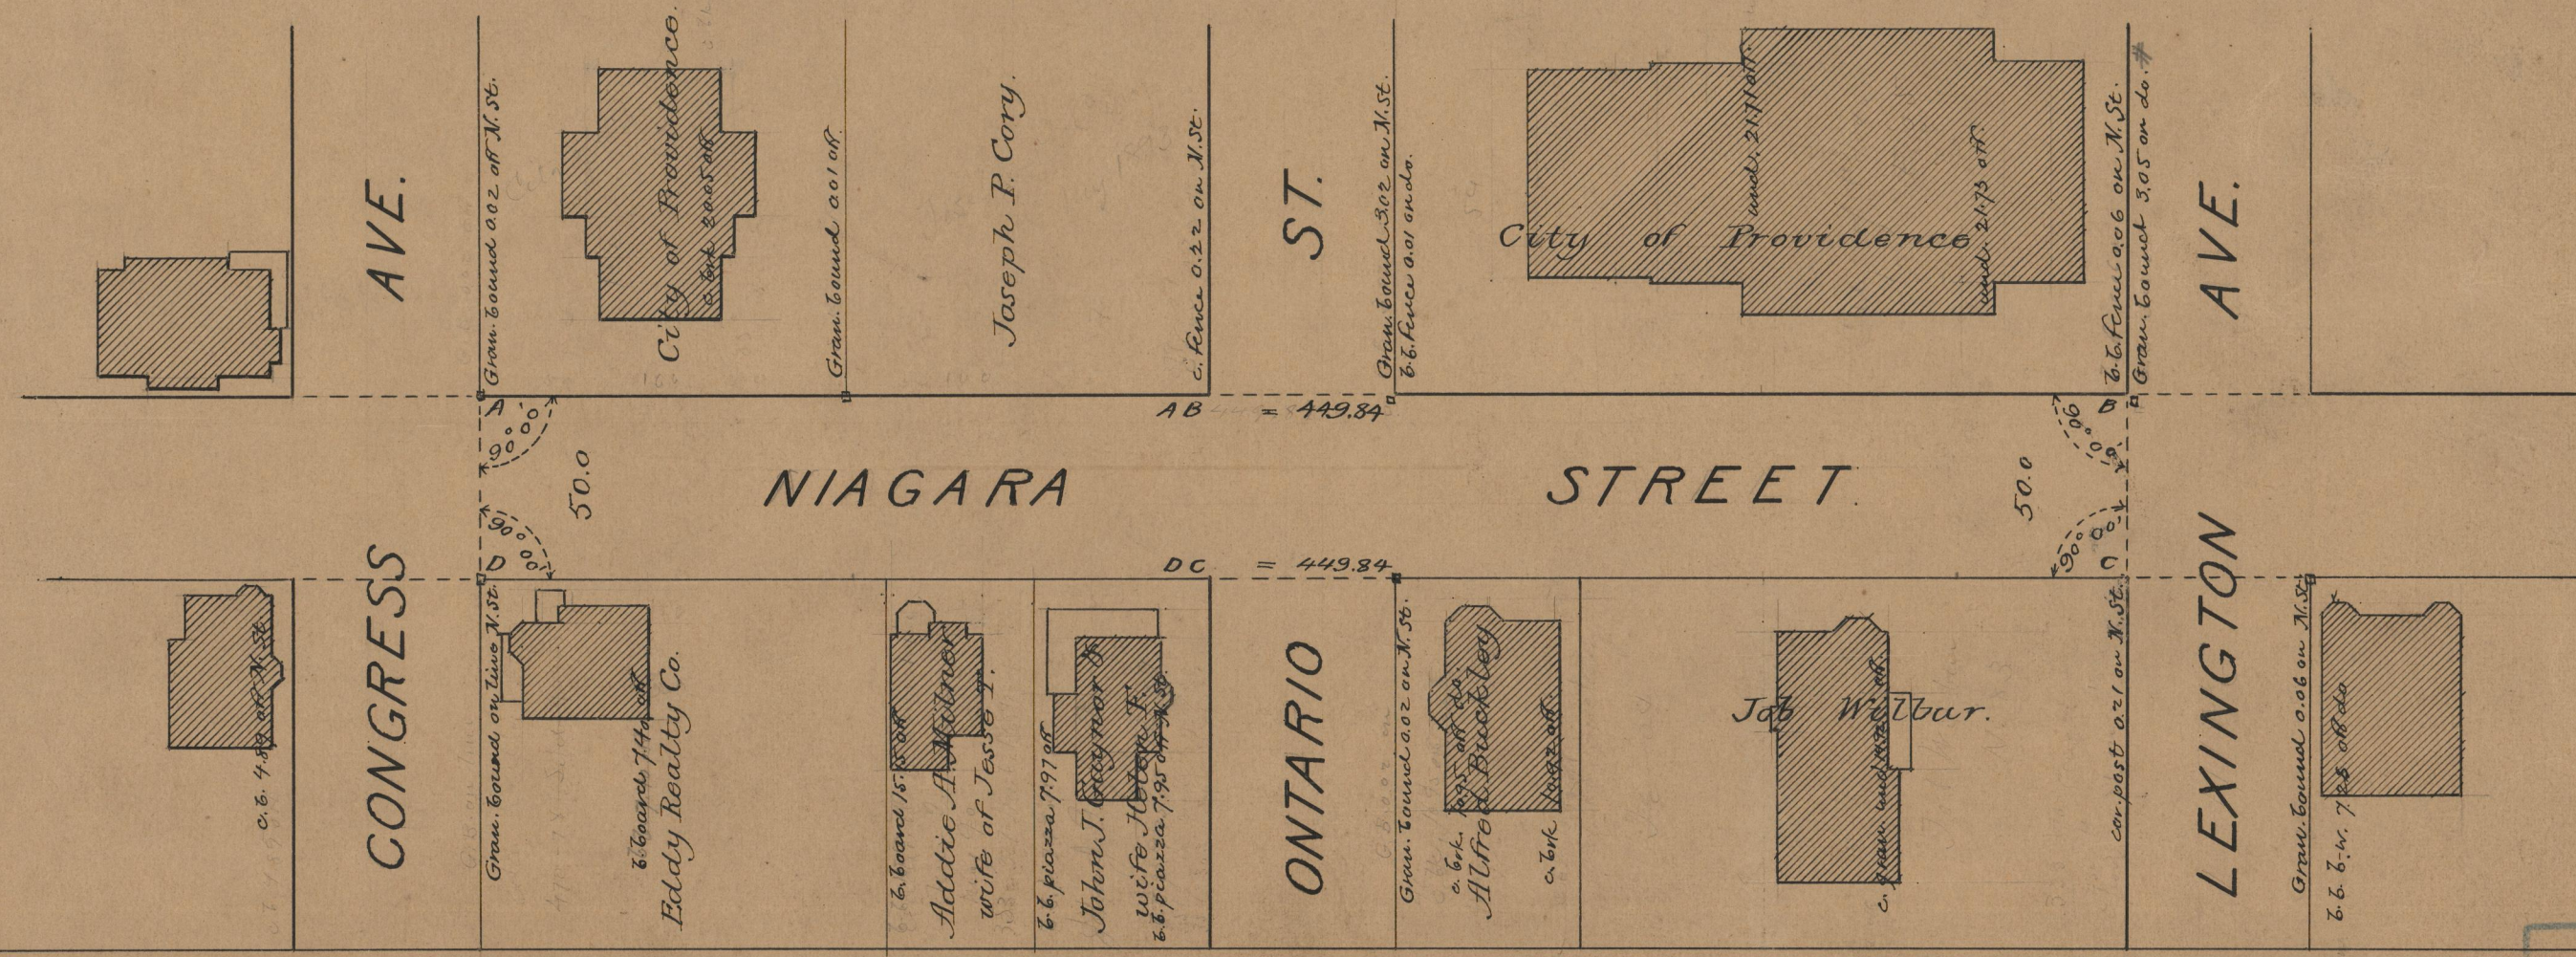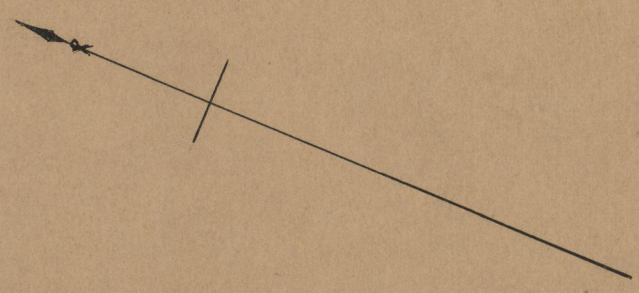

4.90

0.01 off

7.41

14.17

7.99

7.97

on line

10.97

10.94

17.94

0.20

OFFICE No. 17468  
DRAWER " 71  
SHEET " A-12