

Thomas S. West
37 West Street
F.B.B. XXVII 106

PROVIDENCE, R.I.
CITY ENGINEER'S OFFICE
STREET LINE DEPT.


June 15, 1908

035797

PLAT OF
HOME AVENUE
FROM CHALKSTONE AVE. TO GLOVER ST.
IN TWO SHEETS.


SCALE 50 FEET PER INCH.

1152.37
1162.95
2315.32
1157.66

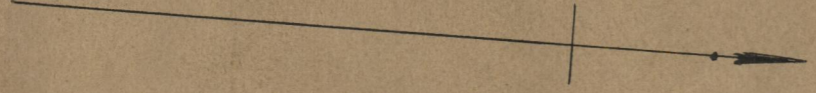

CHALKSTONE AVE.

AVE.

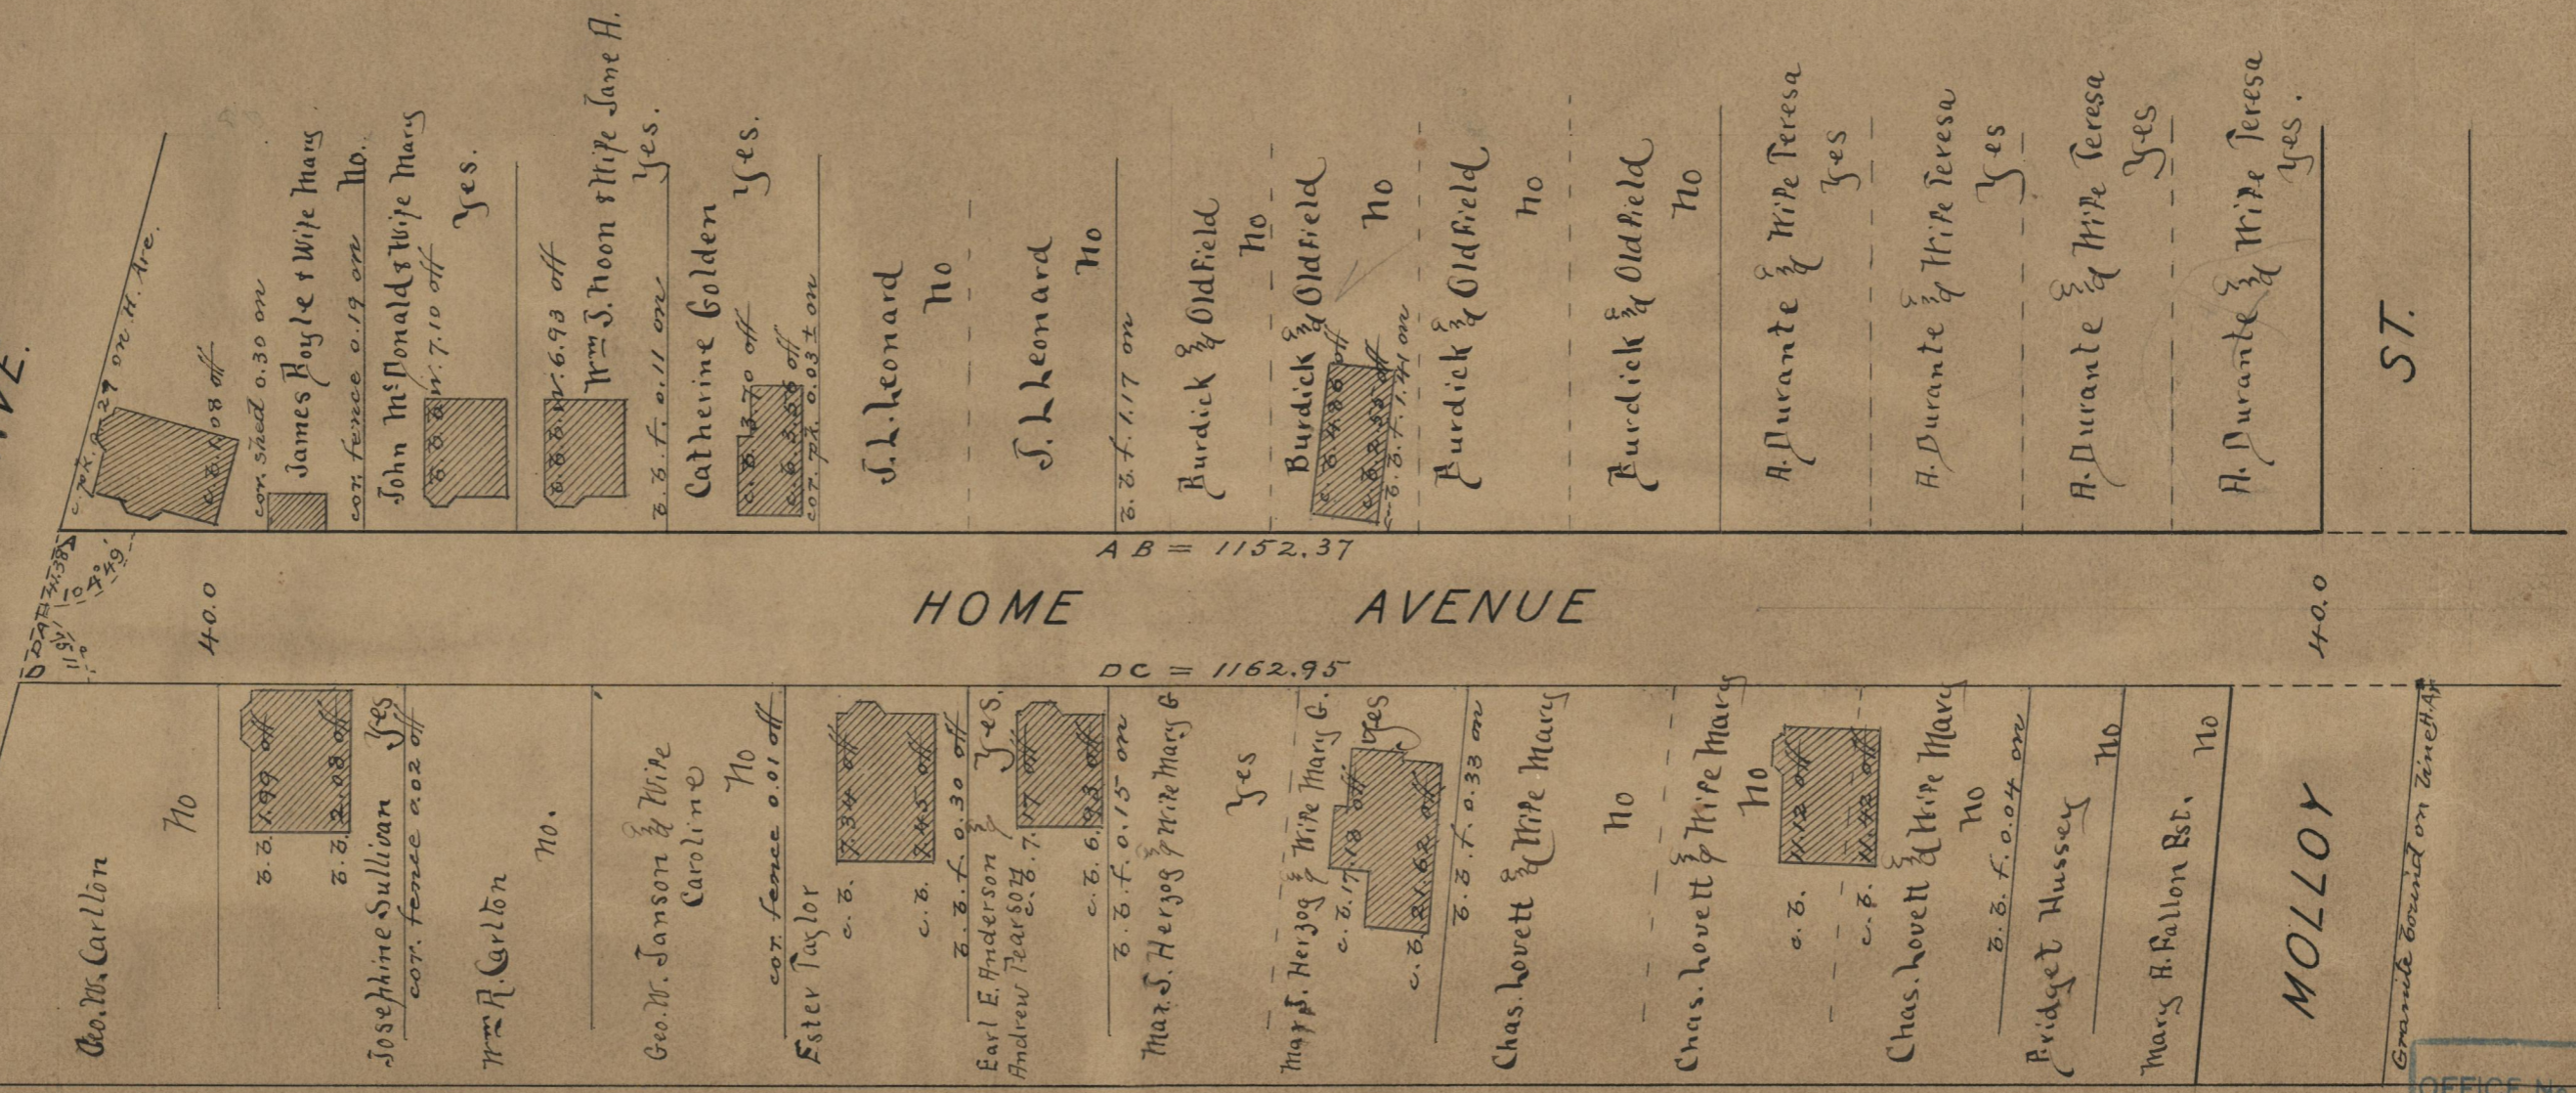

AB = 1152.37

HOME AVENUE

DC = 1162.95

40.0

Geo. W. Carlton
No

Josephine Sullivan
Yes
cot. fence 0.02 off

Wm. A. Carlton
No.

Geo. W. Janson & Wife
Caroline
No

Ester Taylor
cot. fence 0.01 off
No

Earl E. Anderson & Andrew Tear 807
Yes

Max S. Herzog & Wife Mary G.
Yes

Chas. Lovett & Wife Mary
No

Chas. Lovett & Wife Mary
No

Chas. Lovett & Wife Mary
No

Bridget Hussey
No

Mary H. Fallon Est.
No

MOLLOY

Granite bound on line of Ave.

OFFICE No. 17753
DRAWER 71
SHEET A-34