

PLAT OF LEDGE STREET

FROM CHARLES ST. TO SILVER SPRING ST.

IN THREE SHEETS


SCALE 60 FEET PER INCH

PROVIDENCE, R.I.
CITY ENGINEER'S OFFICE
STREET LINE DEPT.

Sept. 16, 1908

035962

Figures in red denote new offsets taken July 1962

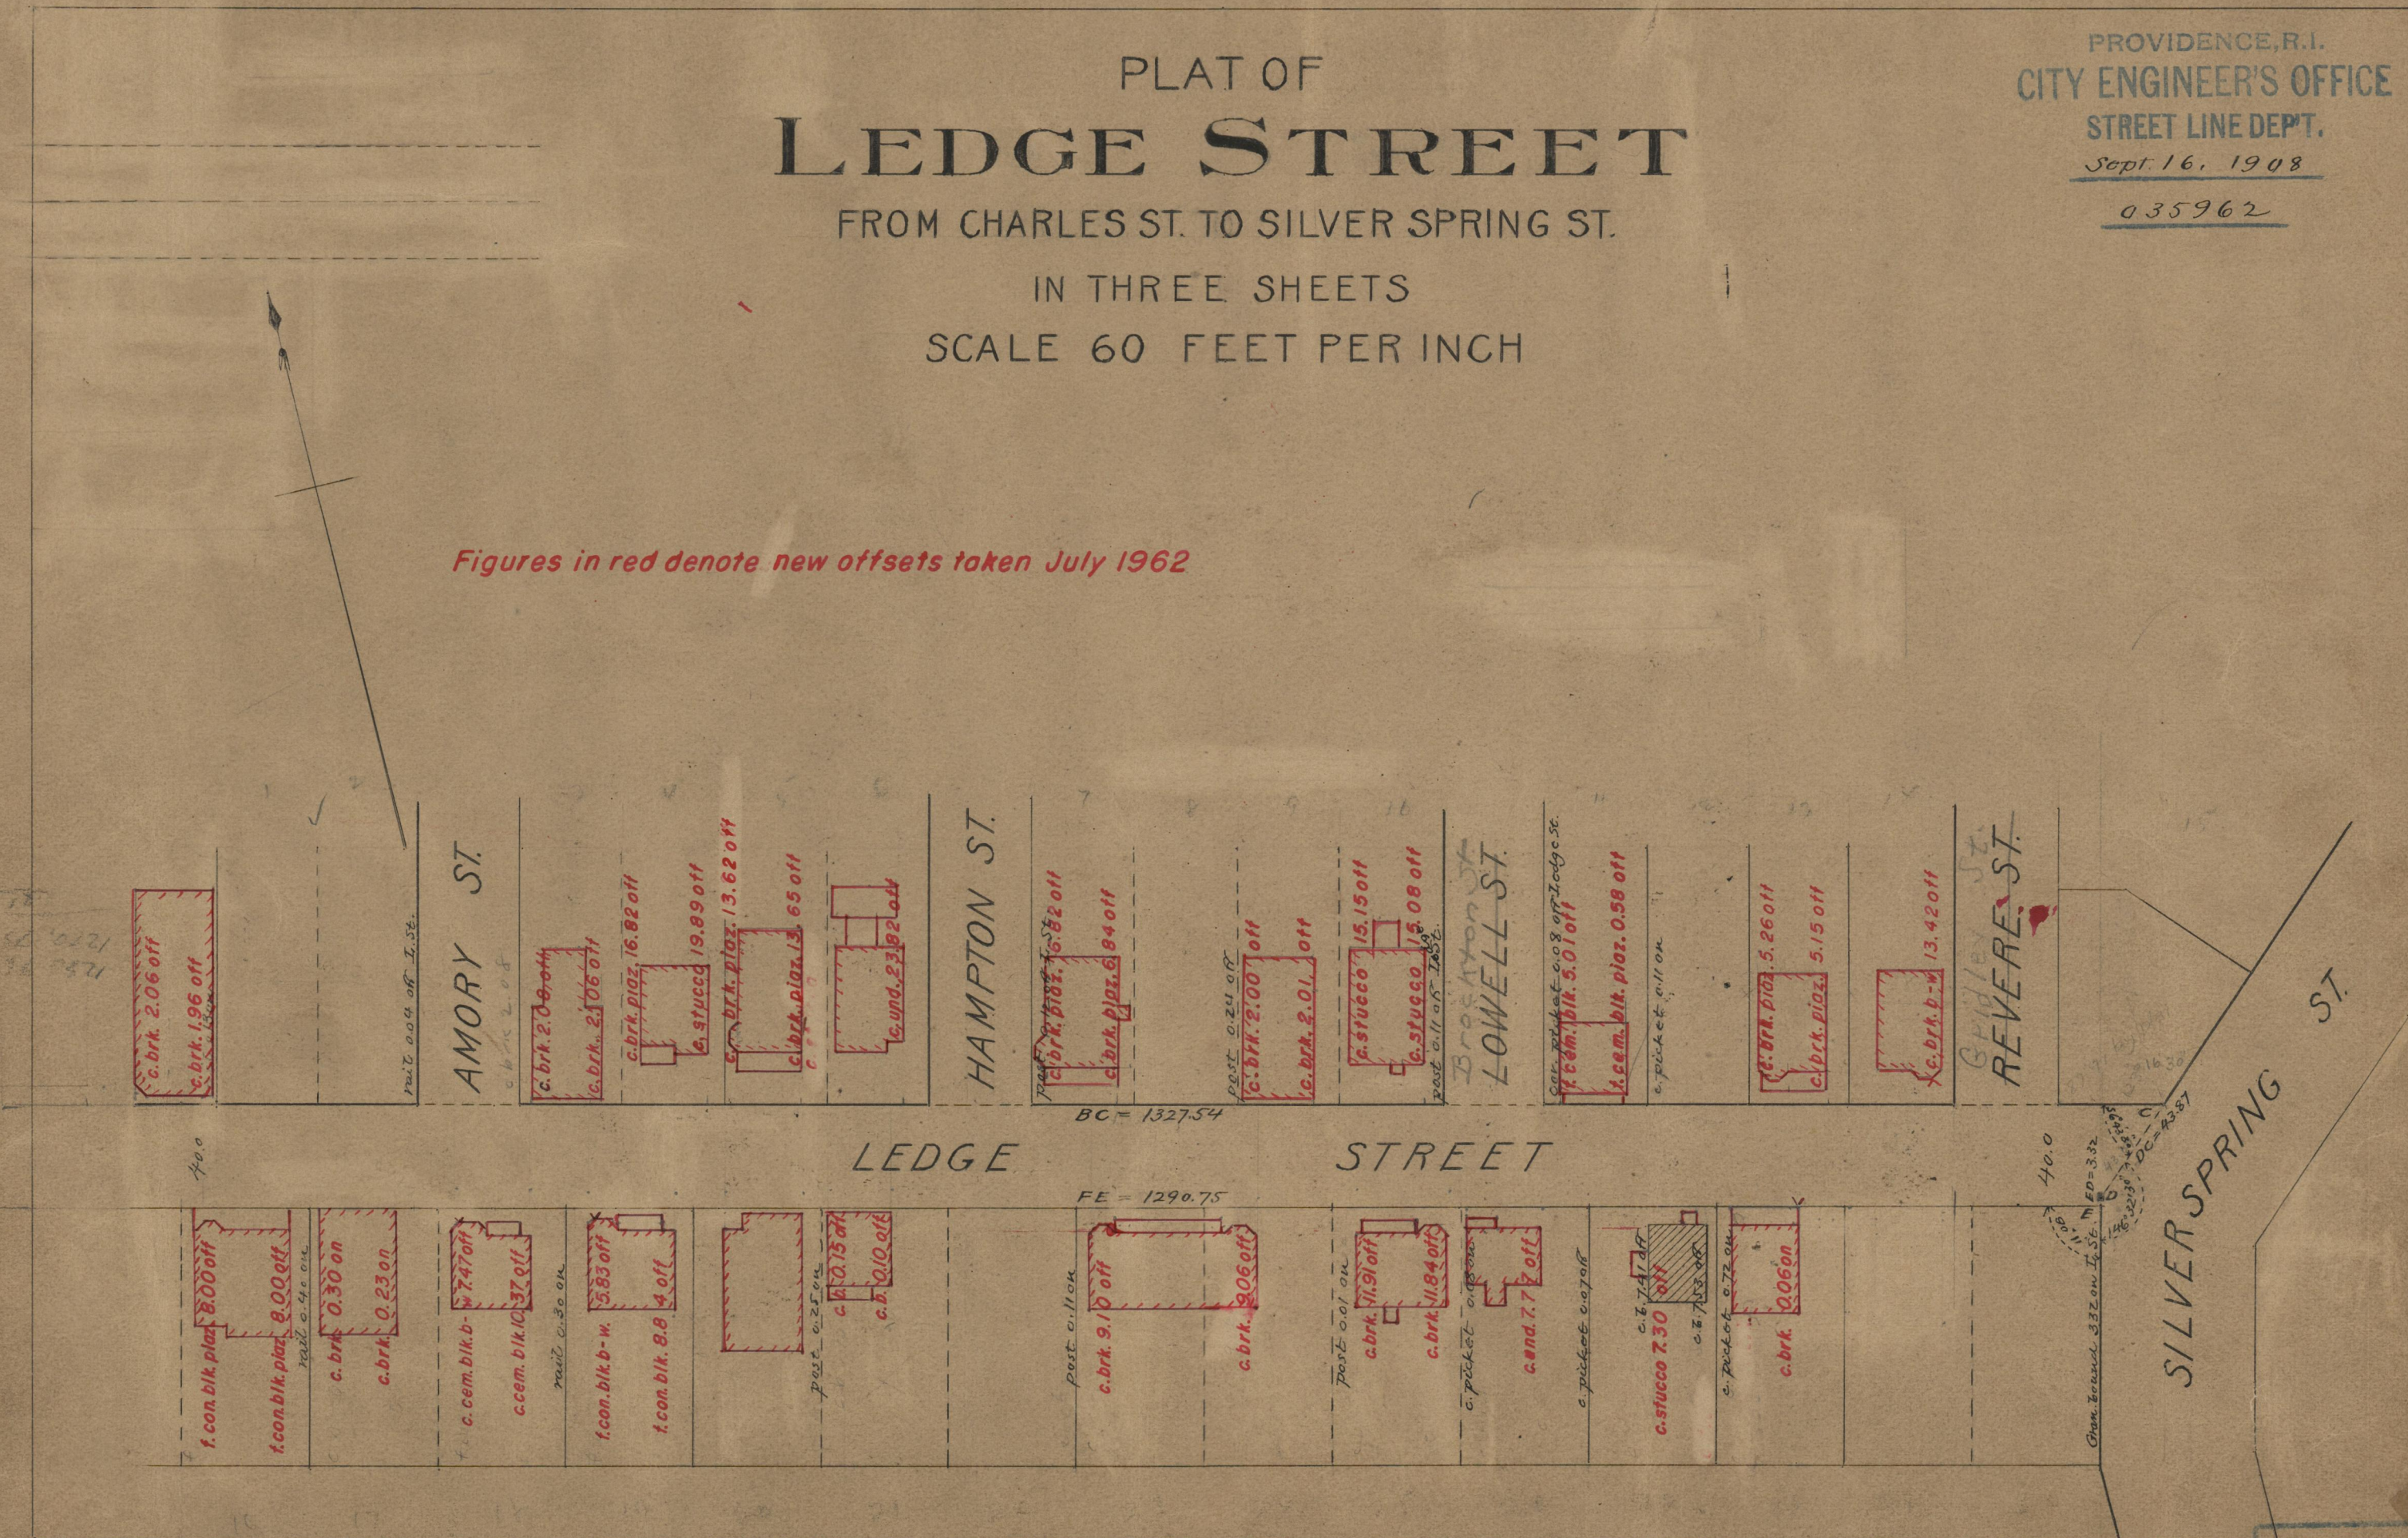

c. brk. 2.06 off
c. brk. 1.96 off

AMORY ST.

c. brk. 2.08 off
c. brk. 2.106 off

c. brk. plaz. 16.82 off
c. stucco 19.89 off

c. brk. plaz. 13.62 off
c. brk. plaz. 13.65 off

c. und. 2.382 off

HAMPTON ST.

c. brk. plaz. 16.82 off
c. brk. plaz. 6.84 off

c. brk. 2.00 off
c. brk. 2.01 off

c. stucco 15.15 off
c. stucco 15.08 off

LOWELL ST.

c. brk. plaz. 5.01 off
c. m. blk. plaz. 0.58 off

c. brk. plaz. 5.26 off
c. brk. plaz. 5.15 off

c. brk. b-w 13.42 off

REVERE ST.

f. con. blk. plaz. 8.00 off
f. con. blk. plaz. 8.00 off

c. brk. 0.30 on
c. brk. 0.23 on

c. cem. blk. b-w 7.47 off
c. cem. blk. 10.37 off

f. con. blk. b-w 5.83 off
f. con. blk. 8.84 off

c. b. 0.15 off
c. b. 0.10 off

c. brk. 9.10 off
c. brk. 9.06 off

c. brk. 11.9 off
c. brk. 11.84 off

c. and. 7.7 off

c. stucco 7.30 off
c. brk. 0.06 on

BC = 1327.54

FE = 1290.75

LEDGE STREET

SILVER SPRING ST.

71A
47

OFFICE No. 17787
DRAWER 71
SHEET A-47

71
A-47