

PLAT OF SORRENTO STREET

FROM WADSWORTH ST. TO WAVERLY ST.

IN TWO SHEETS

SCALE 50 FEET PER INCH.



PROVIDENCE, R.I.
CITY ENGINEER'S OFFICE

STREET LINE DEPT.

Nov. 28, 1910.


037548

1054.24 ✓

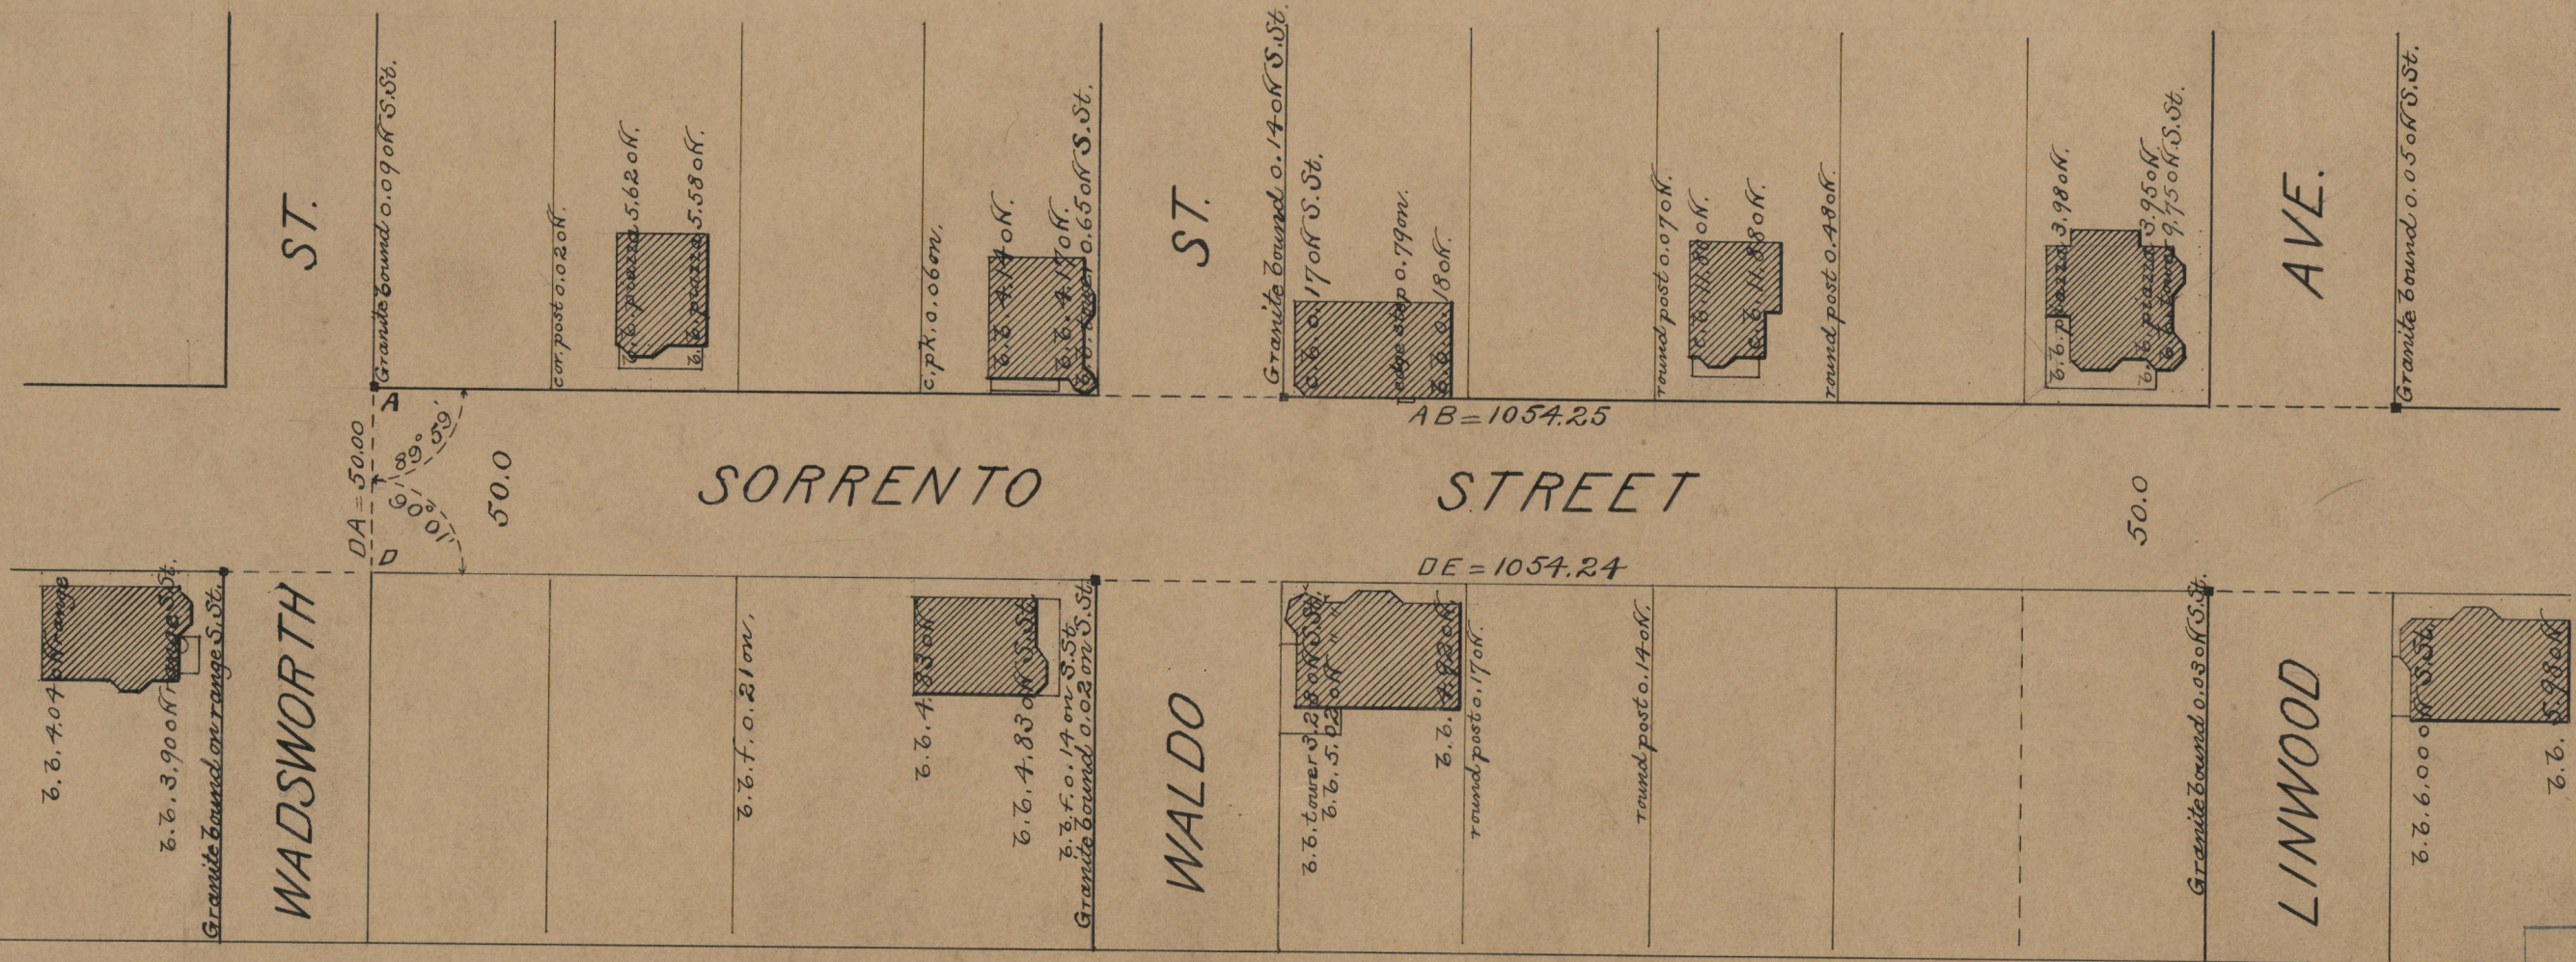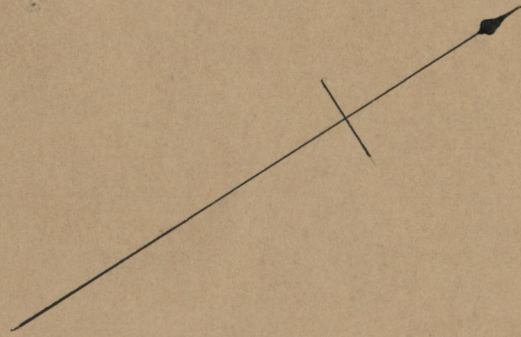


6.6.7.04
6.6.3.90 off
Granite bound on range S. St.

WADSWORTH

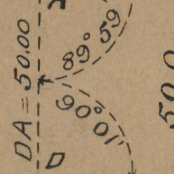


Granite bound 0.09 off S. St.

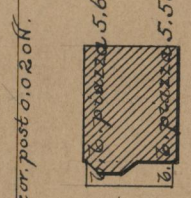


6.6.4.83 off
6.6.4.83 off
6.6.f.0.21 on
Granite bound 0.02 on S. St.


WALDO

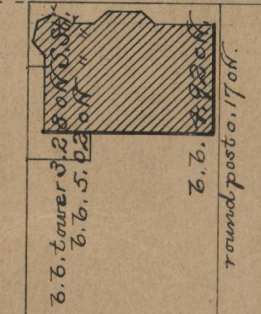


Granite bound 0.17 on S. St.

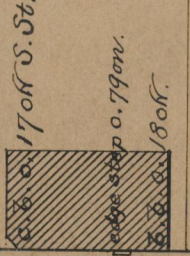

round post 0.14 off.

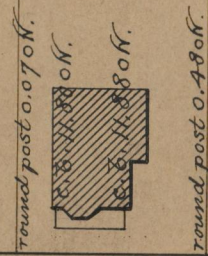


round post 0.48 off.

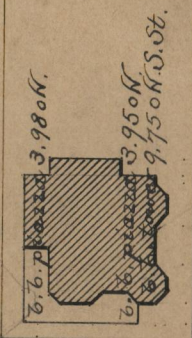

Granite bound 0.03 off S. St.

LINWOOD

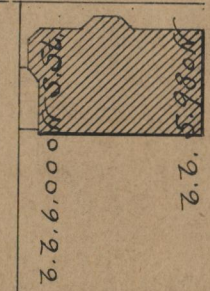

Granite bound 0.05 off S. St.

OFFICE No. 18367
DRAWER " 71
SHEET " A-90