

PROVIDENCE, R.I.
CITY ENGINEER'S OFFICE
STREET LINE DEPT.
Dec. 5, 1910.

037579

PLAT OF KENSINGTON AVENUE

FROM HOPE ST. TO IVY ST.

SCALE 50 FEET PER INCH.

DECLARED A PUBLIC HIGHWAY
BY RESOLUTION OF THE
BOARD OF ALDERMEN

November 17, 1910.

790.75
790.96
21981.71
790.850


Changed to Langham Road
By Resolution of the Board of Aldermen
Dec. 15, 1910.

Changed to Kensington Road
By Resolution of Board of Aldermen
Dec. 1, 1910

Witness, -----

City Clerk.

Note, The limits of the area declared a public highway are indicated by the letters ABCD.
The lines thus fixed conform to the deeds recorded in Deed Books 470, page 487, 503, page 408. and 507, page 89, in the office of the Recorder of Deeds.

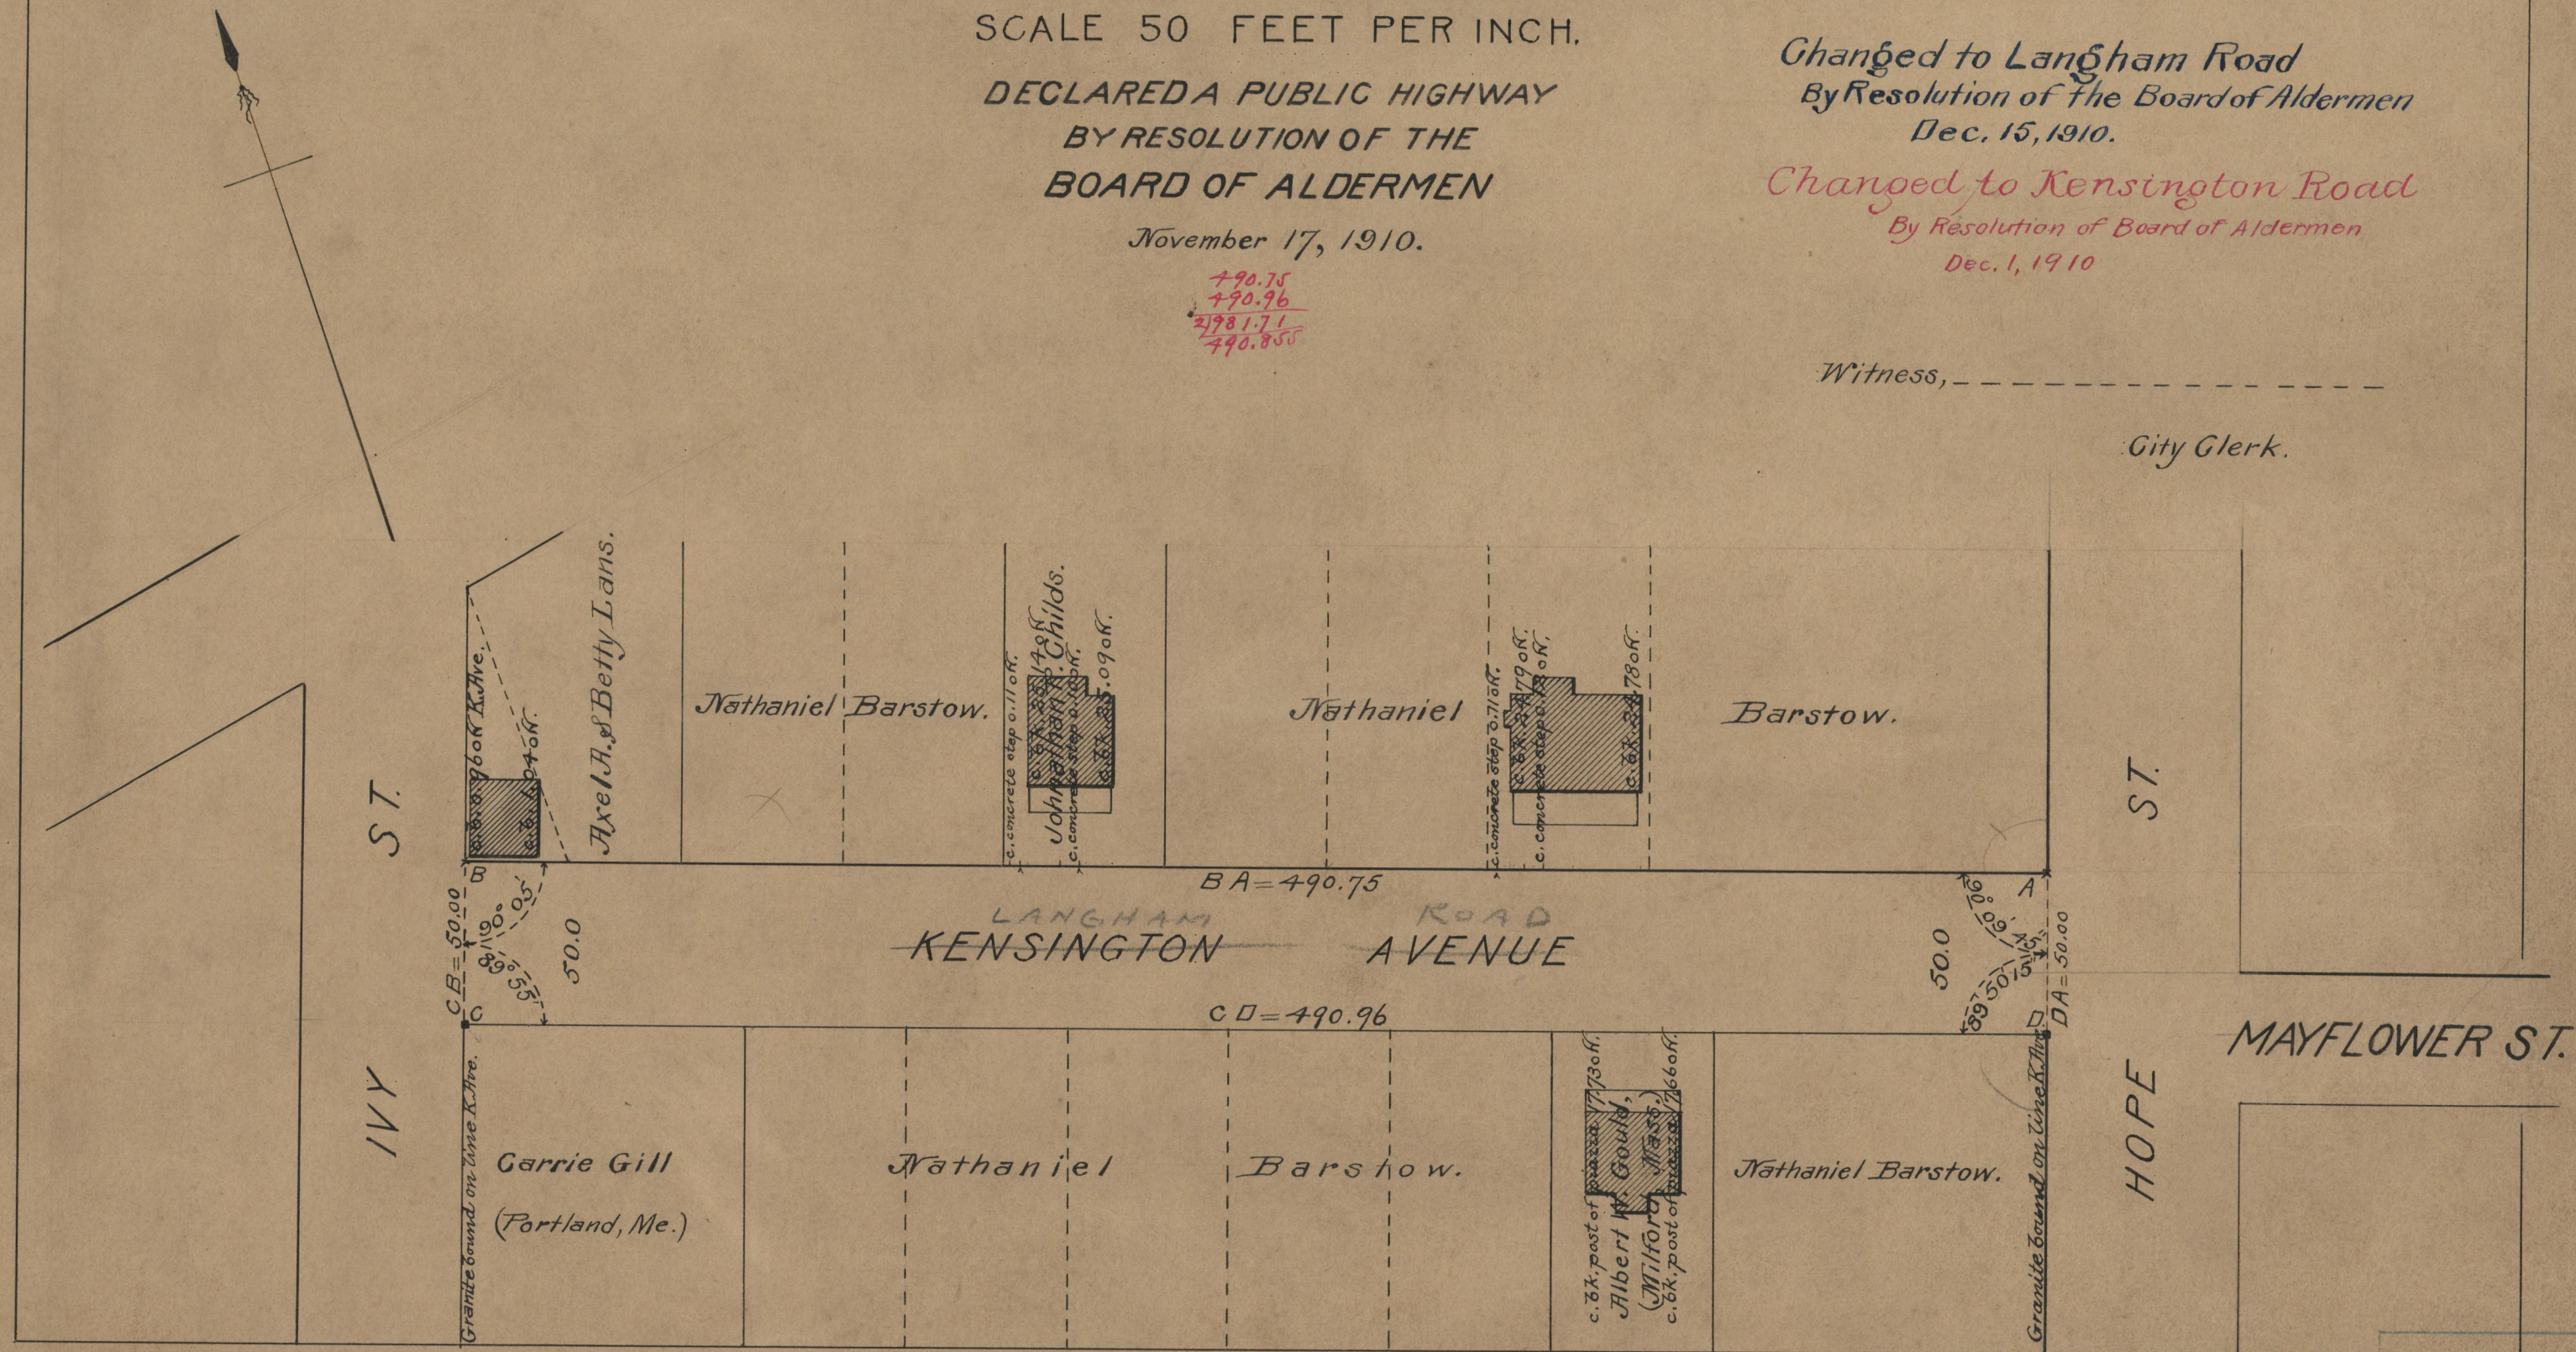

OFFICE No. 18394
DRAWER 71
SHEET A-92