

PROVIDENCE, R.I.
CITY ENGINEER'S OFFICE
STREET LINE DEPT.
May 29, 1911

037845

PLAT OF BRENTON AVENUE

FROM MONTAGUE ST. TO OLNEY ST.

SCALE 60 FEET PER INCH.


DECLARED A PUBLIC HIGHWAY

BY RESOLUTION OF THE
BOARD OF ALDERMEN


May 18, 1911.

706.92
701.08
2708.00
704.00

Note. The area declared a public highway is indicated by the letters ABCD.
The lines thus fixed conform with the deeds recorded in Deed book 354, page 25 and Deed book 434, page 316, in the Office of the Recorder of Deeds.

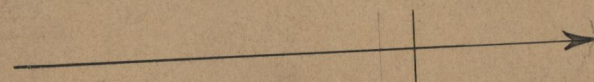

Notes regarding steps added Mar. 23, 1911
T.F.C.

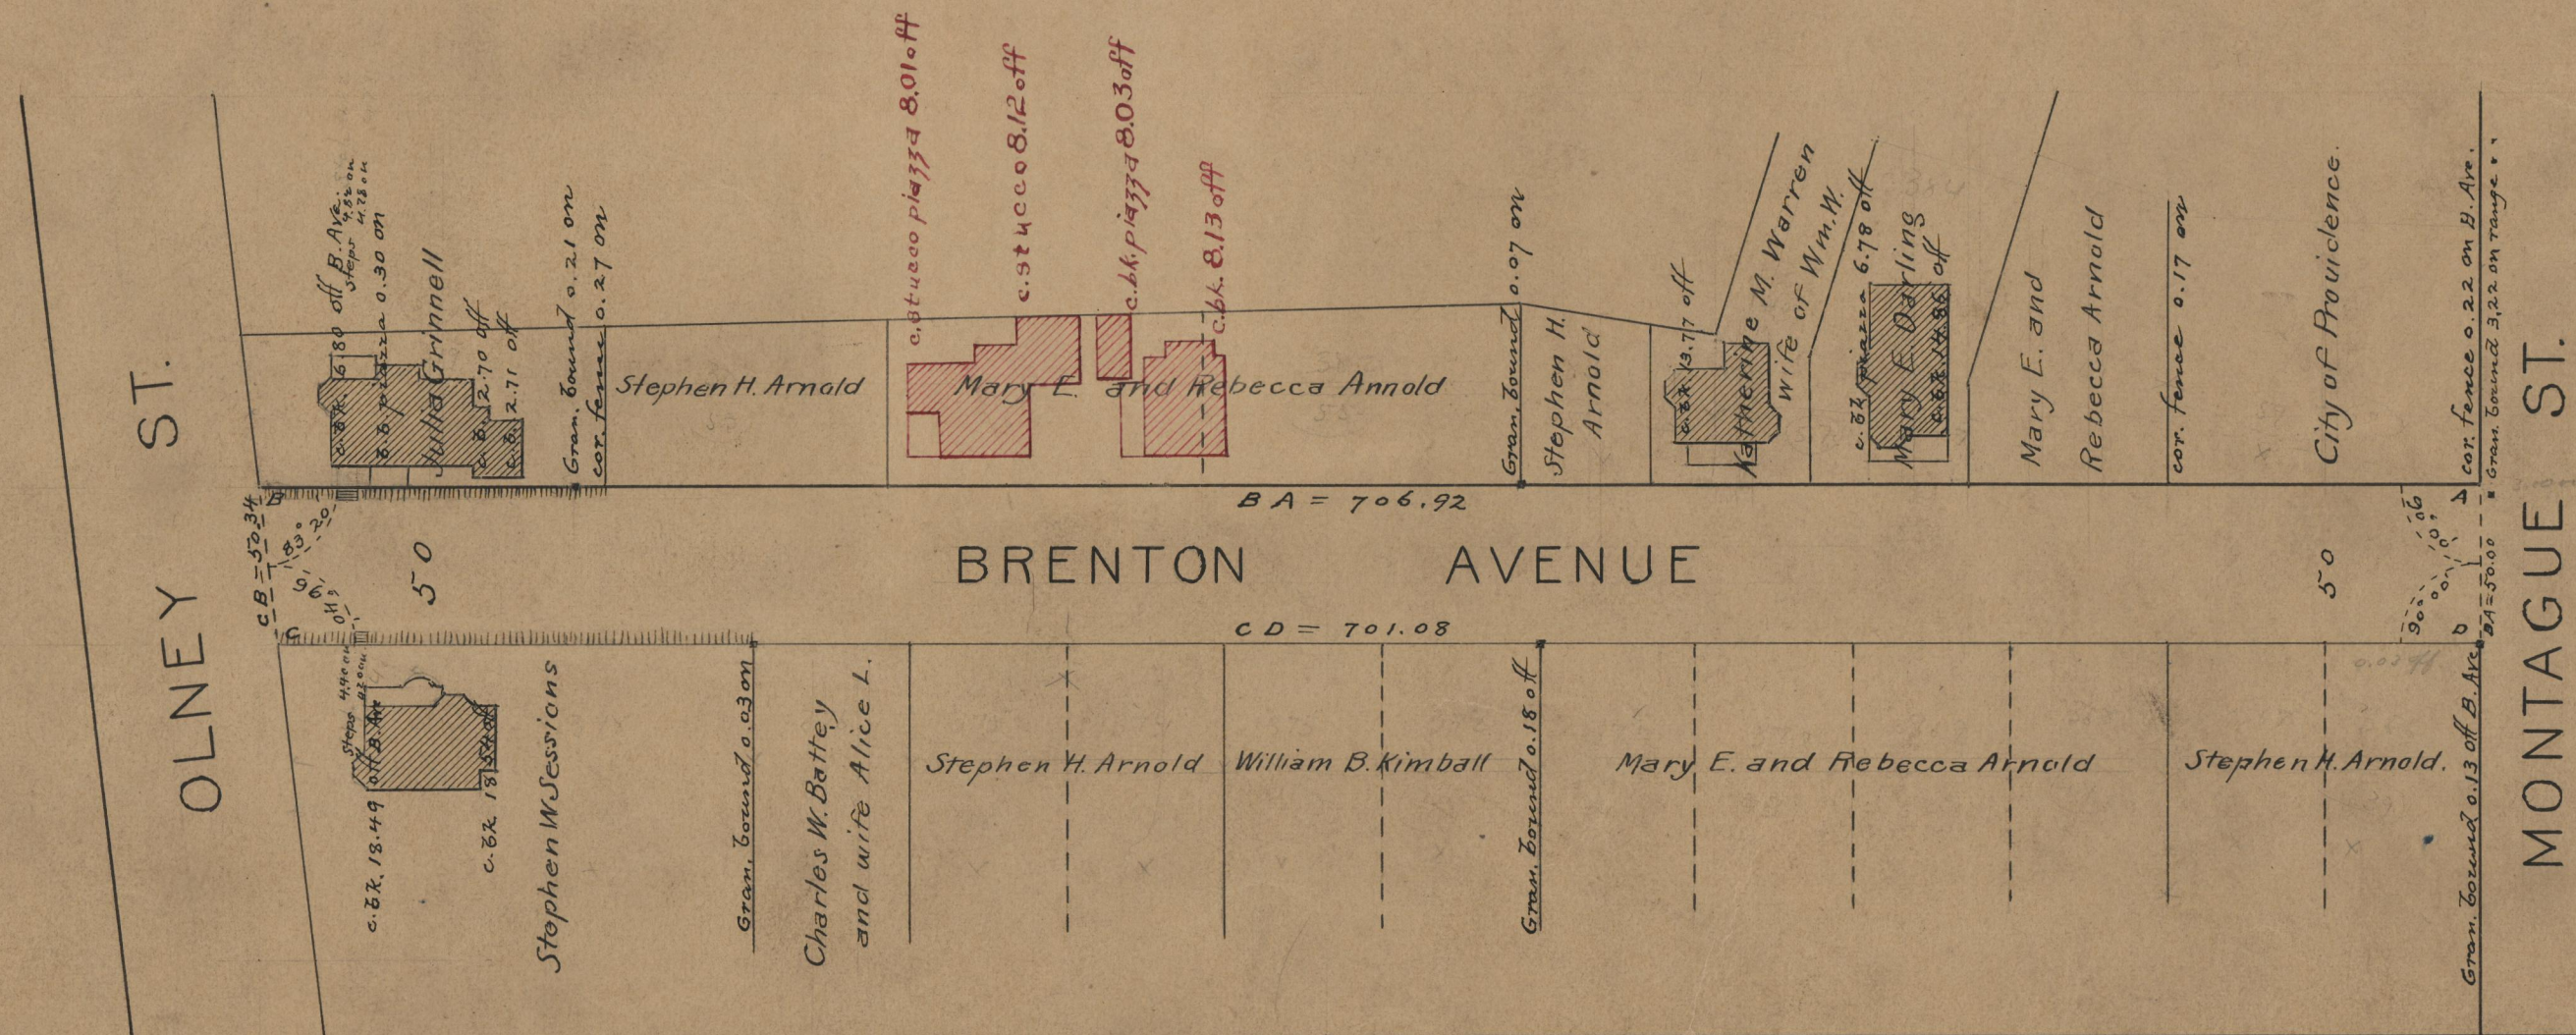

OFFICE No. 18520
DRAWER " 71
SHEET " B-4