

PROVIDENCE, R.I.
CITY ENGINEER'S OFFICE
STREET LINE DEPT.
May 29, 1911

037847

Note, The area declared a public highway is indicated by the letters A B C D.

The lines thus fixed conform with the deeds recorded in Deed Books 427, page 11, 431, page 362, 443, page 56, 494, pages 333 and 379, 497, page 350, 503, pages 155, 234-5, 515, pages 380 and 382, 518, page 86, in the office of the Recorder of Deeds.


PLAT OF ELMDALE AVENUE FROM WEBSTER AVE. TO TERRACE AVE.

SCALE 60 FEET PER INCH.

DECLARED A PUBLIC HIGHWAY
BY RESOLUTION OF THE
BOARD OF ALDERMEN.

May 18, 1911.

762.62
747.11
21509.73
754.865 ✓

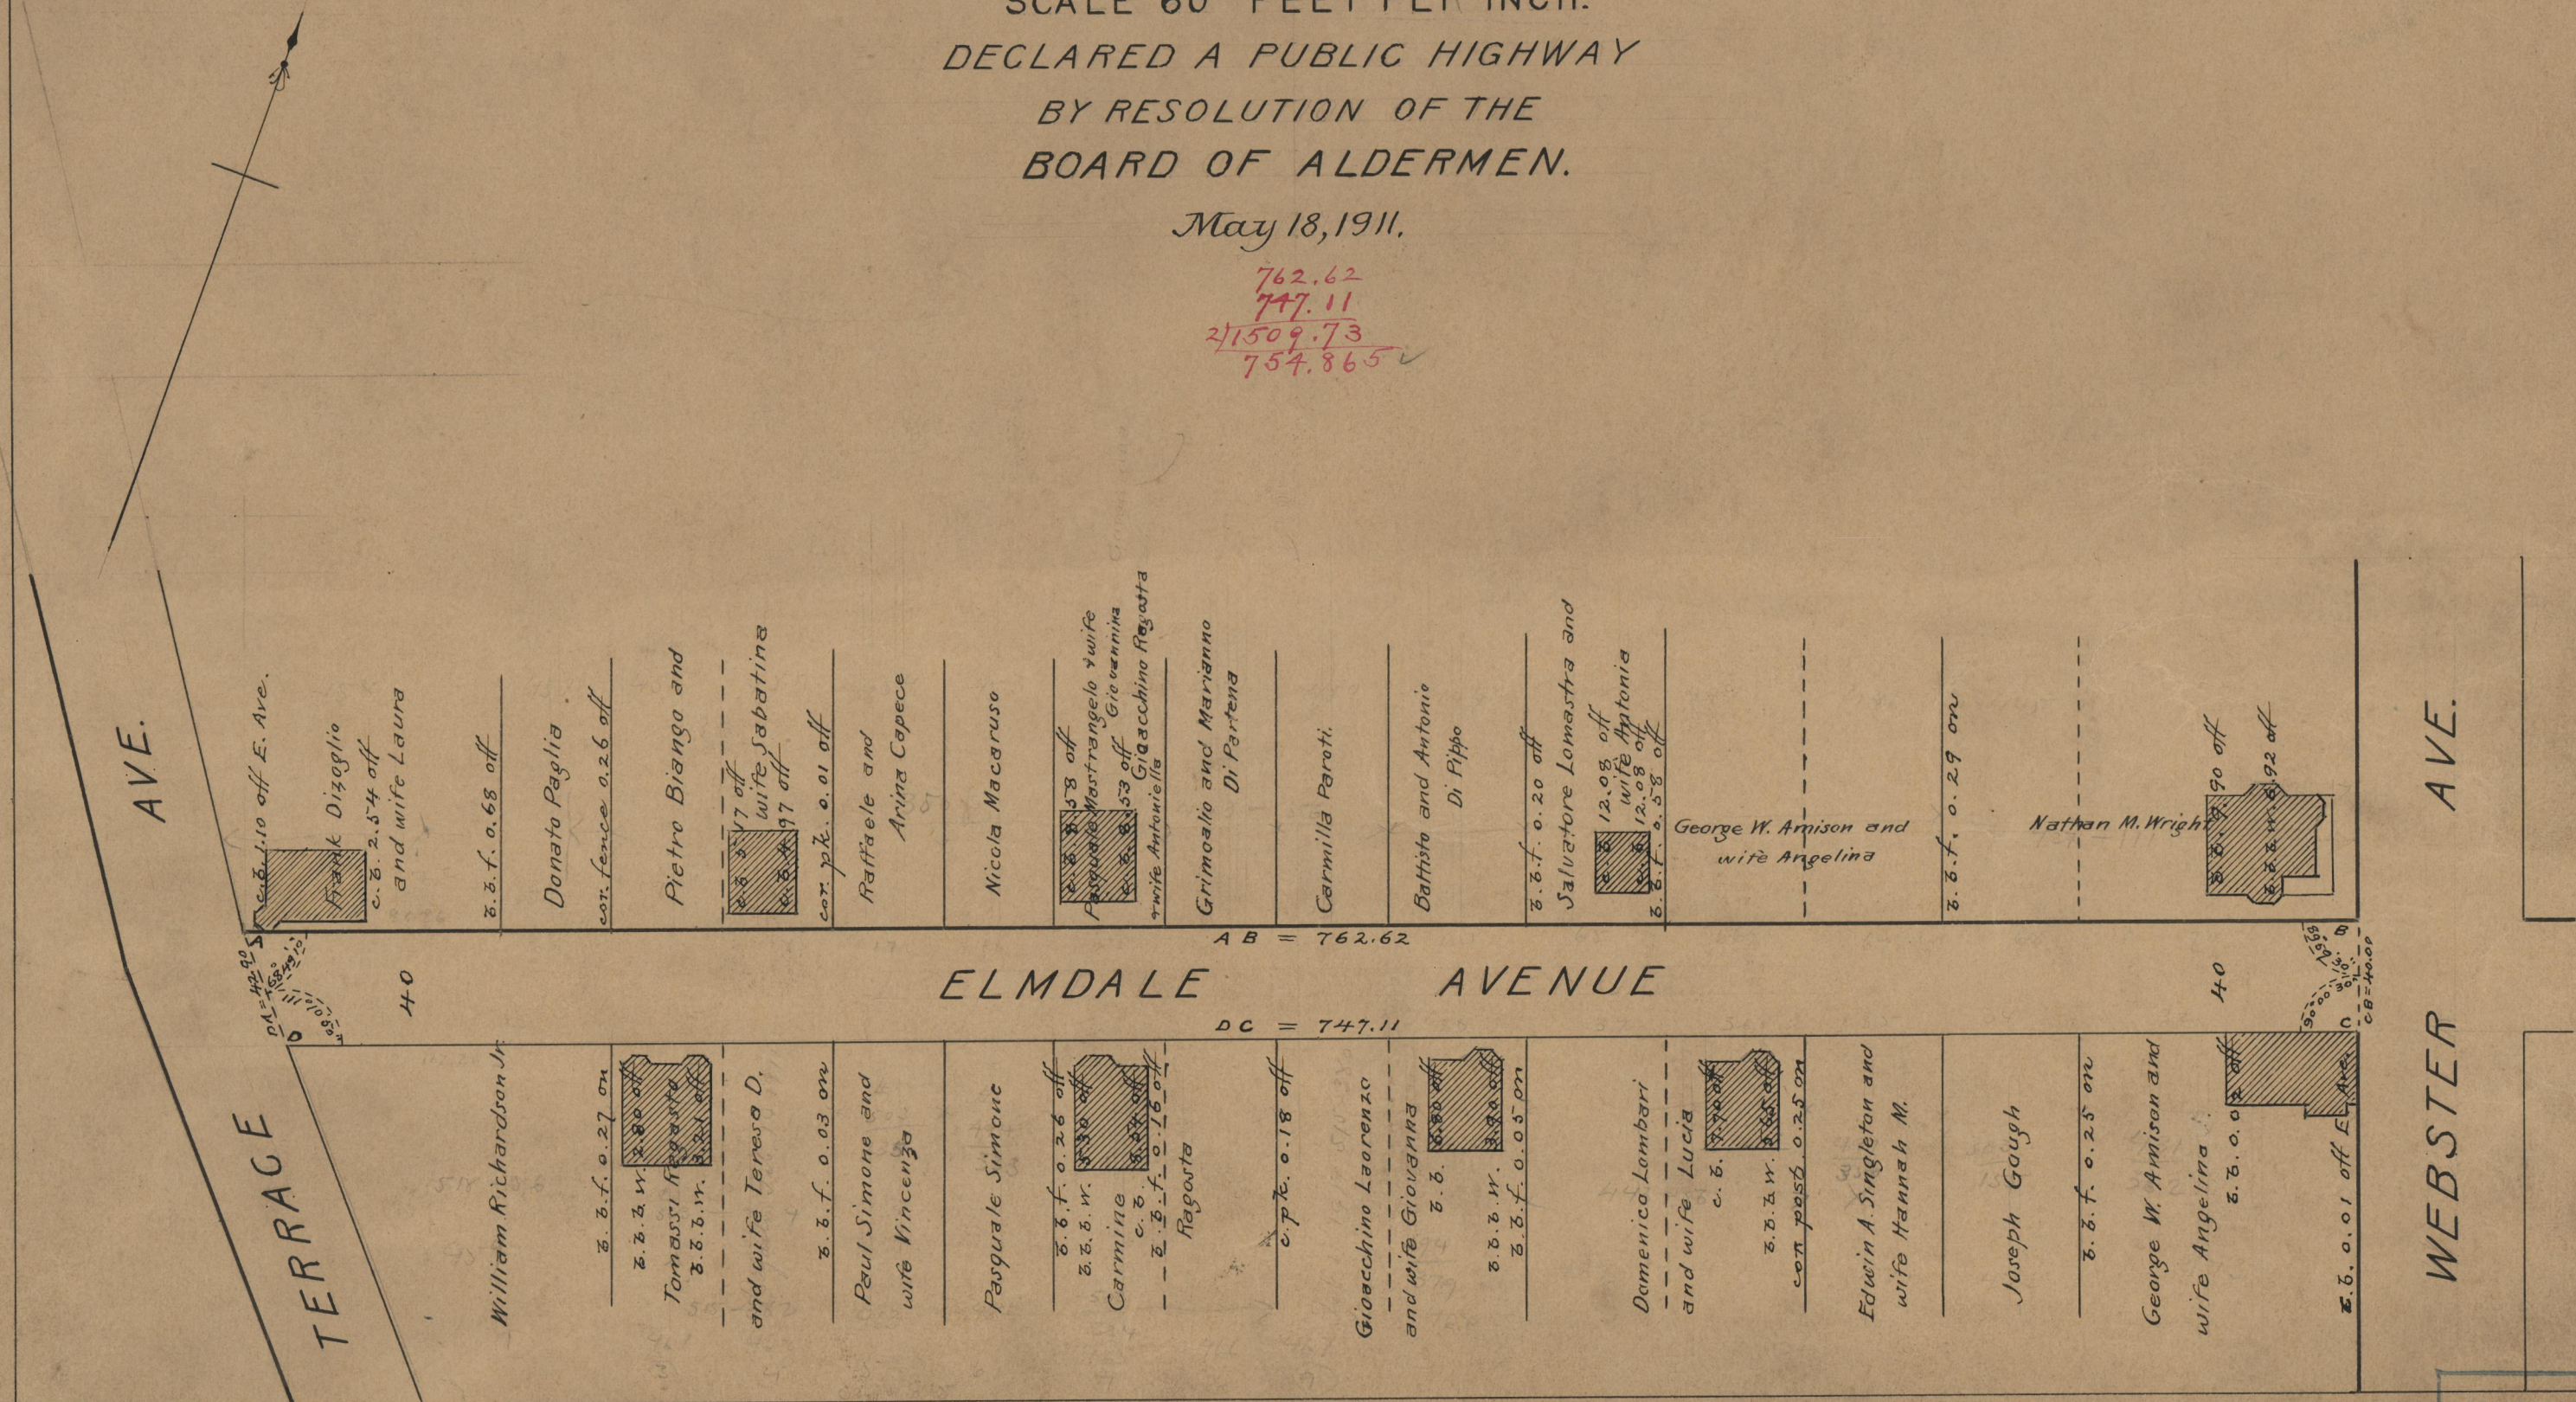

OFFICE No. 18521
DRAWER " 71
SHEET " B-5