

Note, The area declared a public highway  
 is indicated by the letters A B C D.  
 The lines thus fixed conform with the  
 deed recorded in Deed Book 416, page 17,  
 in the Office of the Recorder of Deeds.

# PLAT OF GALLATIN STREET


FROM NIAGARA ST. EASTERLY TO  
 CENTER LINE OF EMERSON ST.

SCALE 50 FEET PER INCH.

DECLARED A PUBLIC HIGHWAY  
 BY RESOLUTION OF THE  
 BOARD OF ALDERMEN  
 June 15, 1911.

525.00

Red offset taken Aug. 22, 1911.

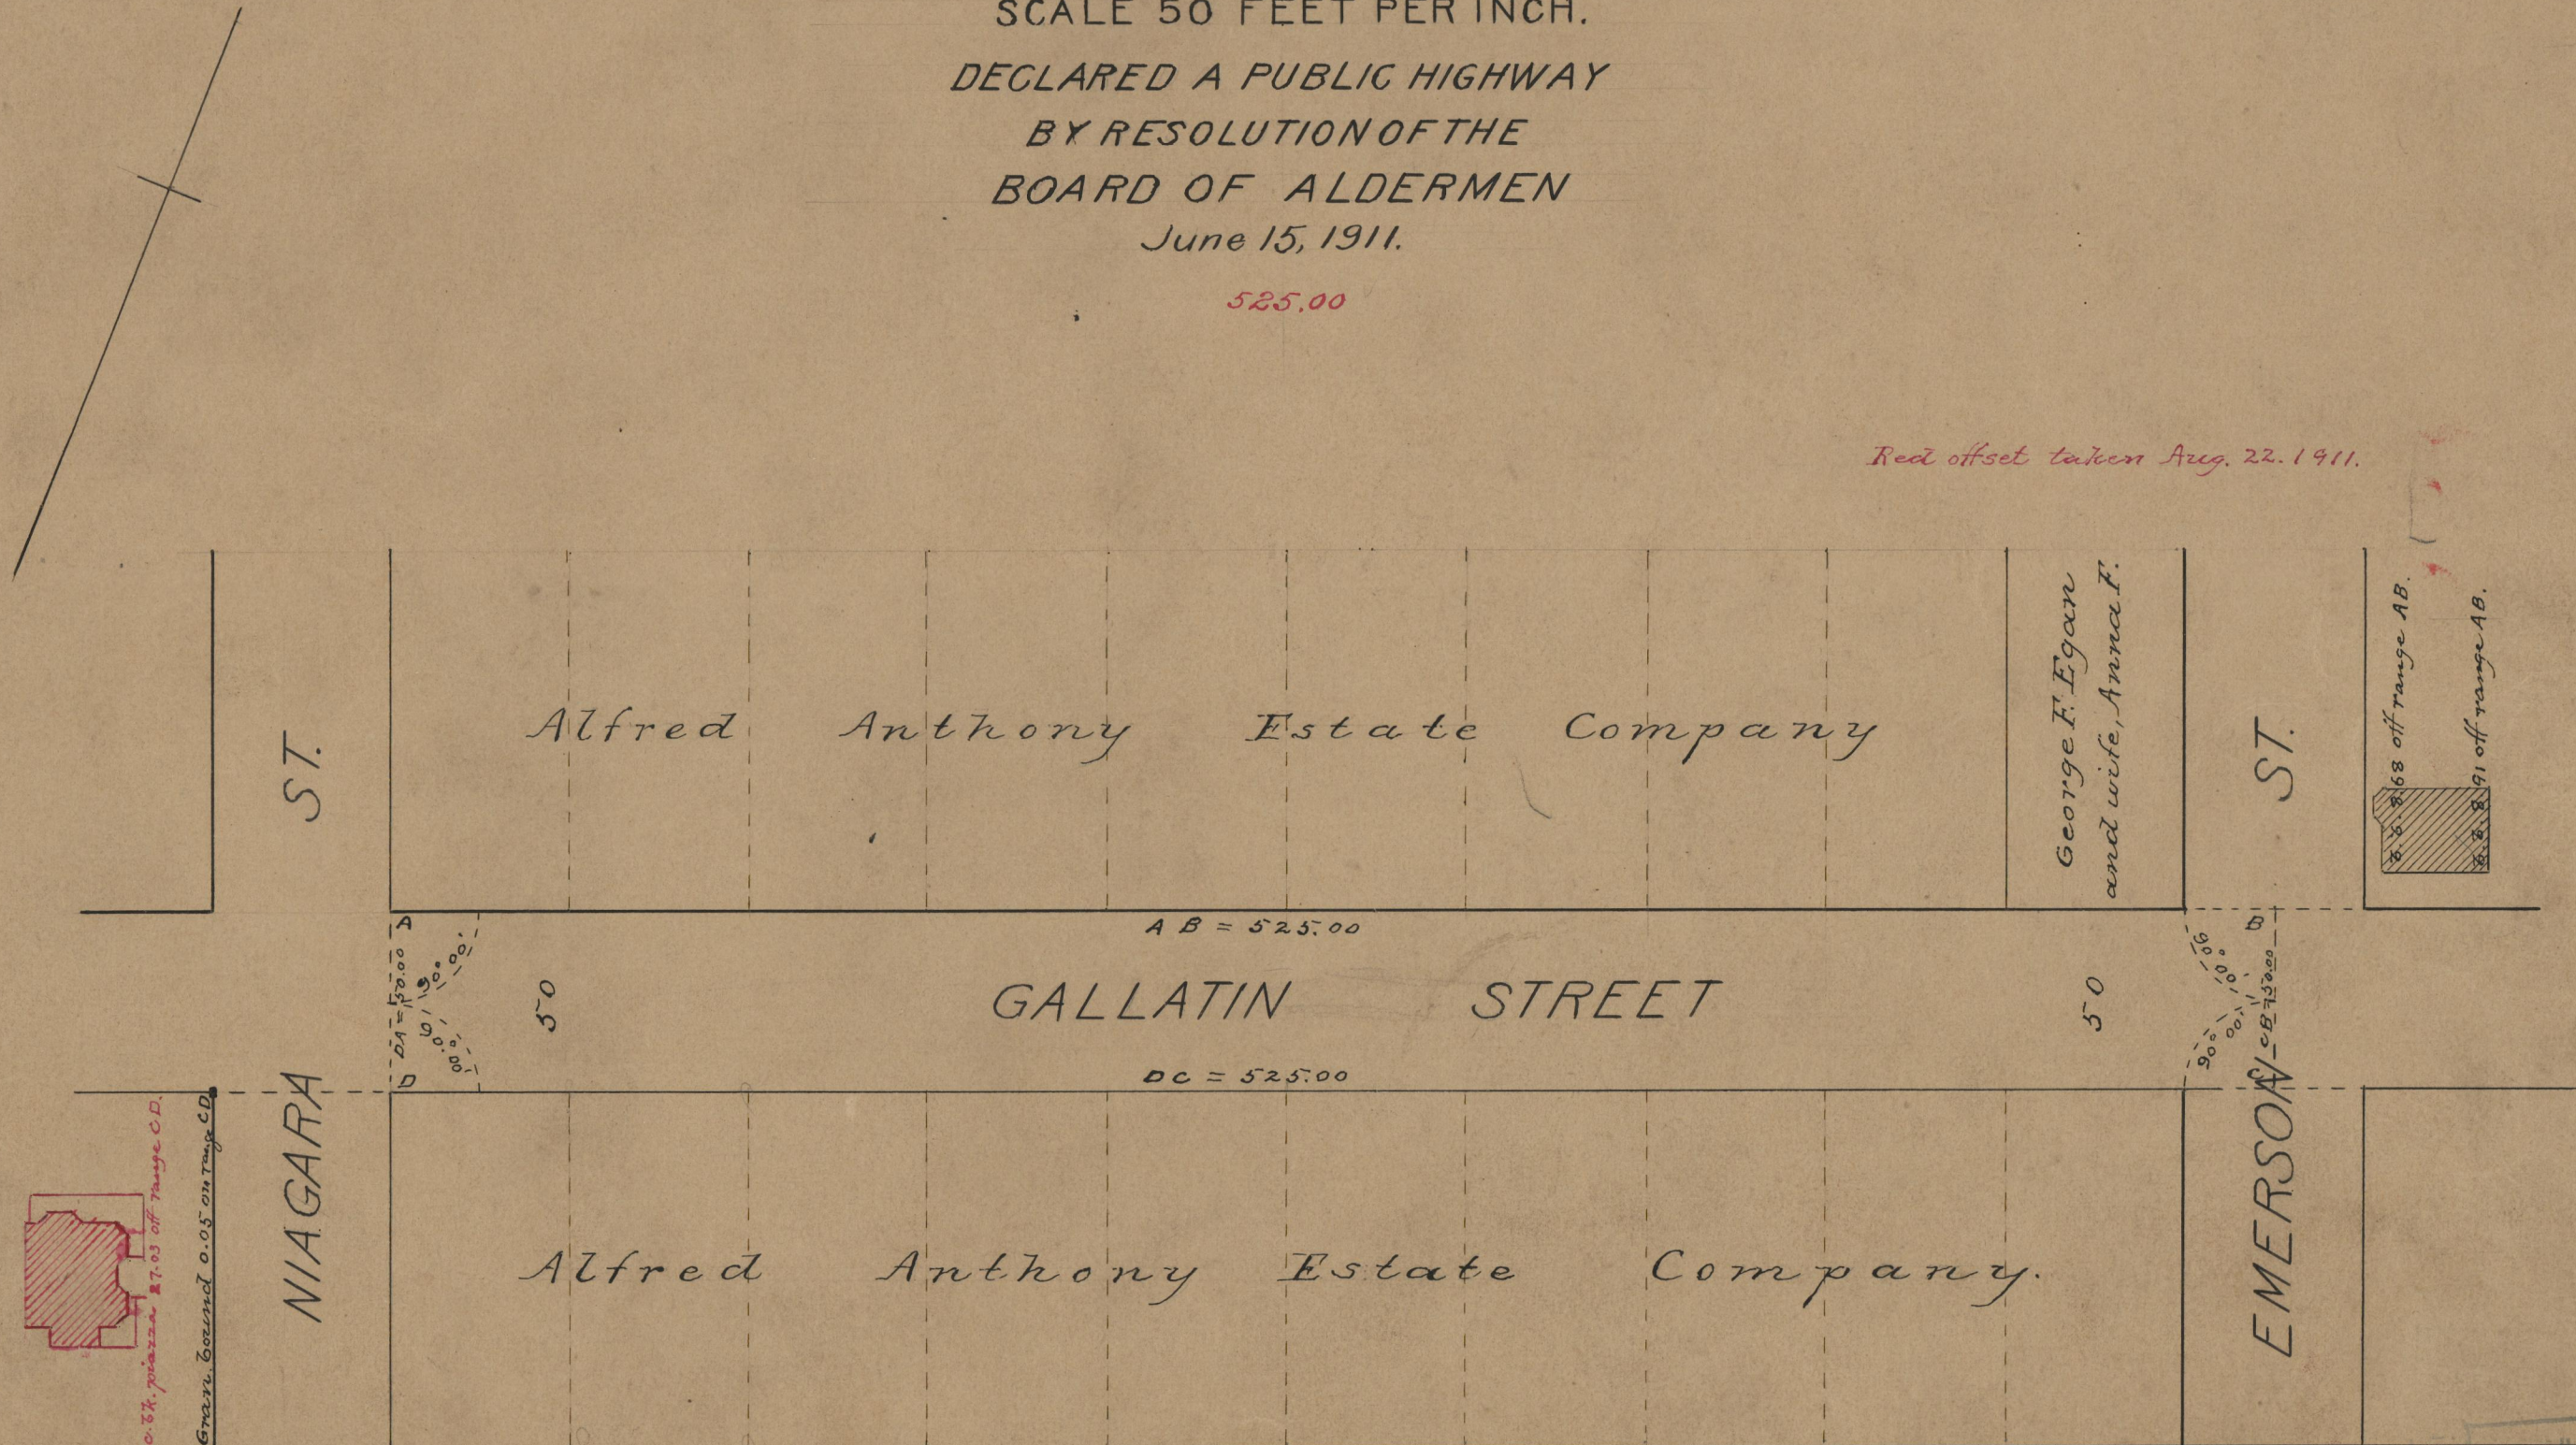

0.8% gutter 7.03 off range C.D.  
 Gravel bound 0.05 on range C.D.

8.6.8168 off range AB.  
 8.2.8191 off range AB.

OFFICE No. 18563  
 DRAWER " 71  
 SHEET " B-17