


PROVIDENCE, R.I.  
CITY ENGINEER'S OFFICE  
STREET LINE DEPT.  
Dec. 22, 1911


038330.-1

Note, The area declared a public highway  
is indicated by the letters A B C D.  
These lines conform to the deeds in  
Deed Book 517, pages 413-4 in the office  
of the Recorder of Deeds

PLAT OF  
**SUMTER STREET**  
FROM MELROSE ST. TO RUSKIN ST.  
SCALE 50 FEET PER INCH.  
DECLARED A PUBLIC HIGHWAY  
BY RESOLUTION OF THE  
BOARD OF ALDERMEN  
November 16, 1911.

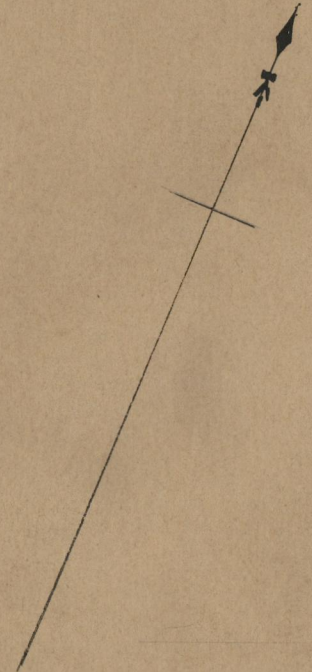

Witness, \_\_\_\_\_  
City Clerk.

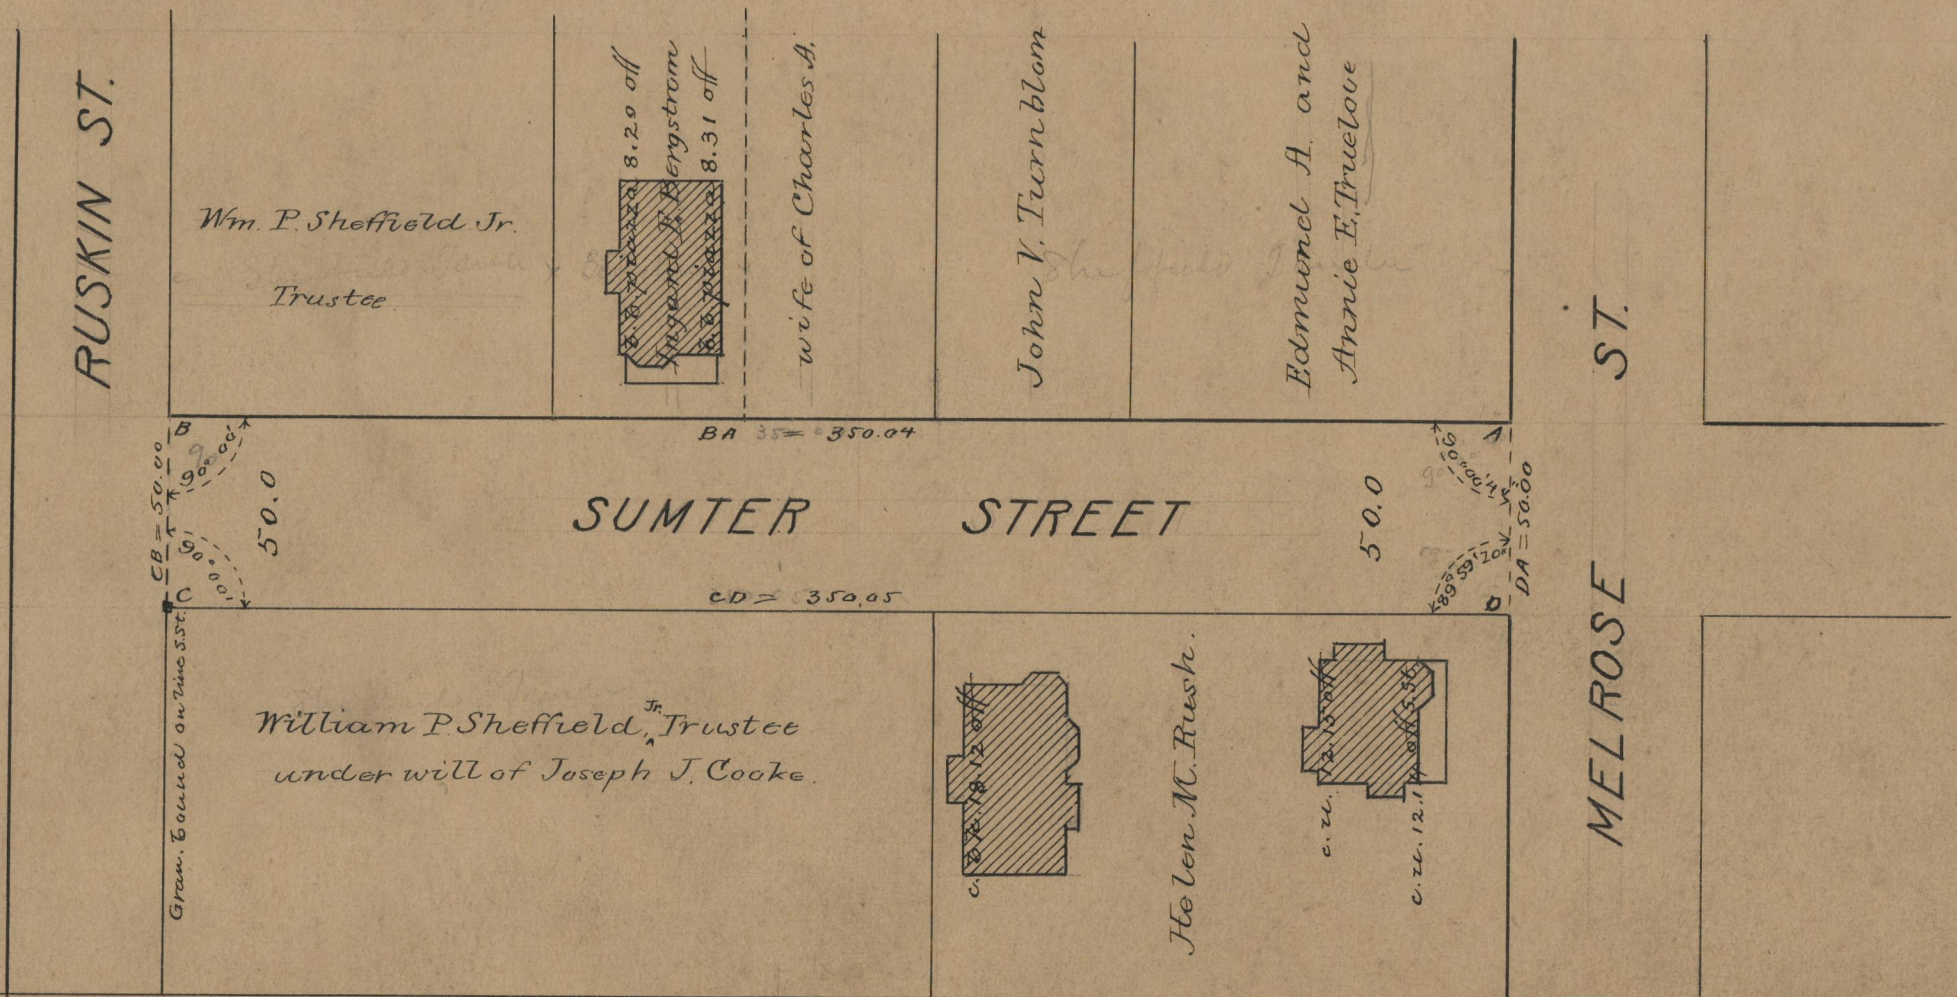

OFFICE No. 18755  
DRAWER " 71  
SHEET " B-26