

PROVIDENCE, R.I.
CITY ENGINEER'S OFFICE

STREET LINE DEPT.

June 22, 1912

038729

PLAT OF A PORTION OF SHIP STREET

FROM BASSETT ST. TO ELBOW ST.,

SCALE 20 FEET PER INCH,

INDICATING THE
PORTION DECLARED USELESS FOR HIGHWAY PURPOSES

AND THE

TRIANGULAR PARCEL DECLARED A PUBLIC HIGHWAY

BY RESOLUTIONS OF THE BOARD OF ALDERMEN

May 16, 1912.


Note, The portion of Ship Street declared
useless is indicated by the letters CDEF.

The triangular parcel declared a
public highway and added to Ship Street is
indicated by the letters ABC.

The lines conform to the deed recorded
in Deed Book 528, page 9, in the Office of the
Recorder of Deeds.

Witness, -----

City Clerk.

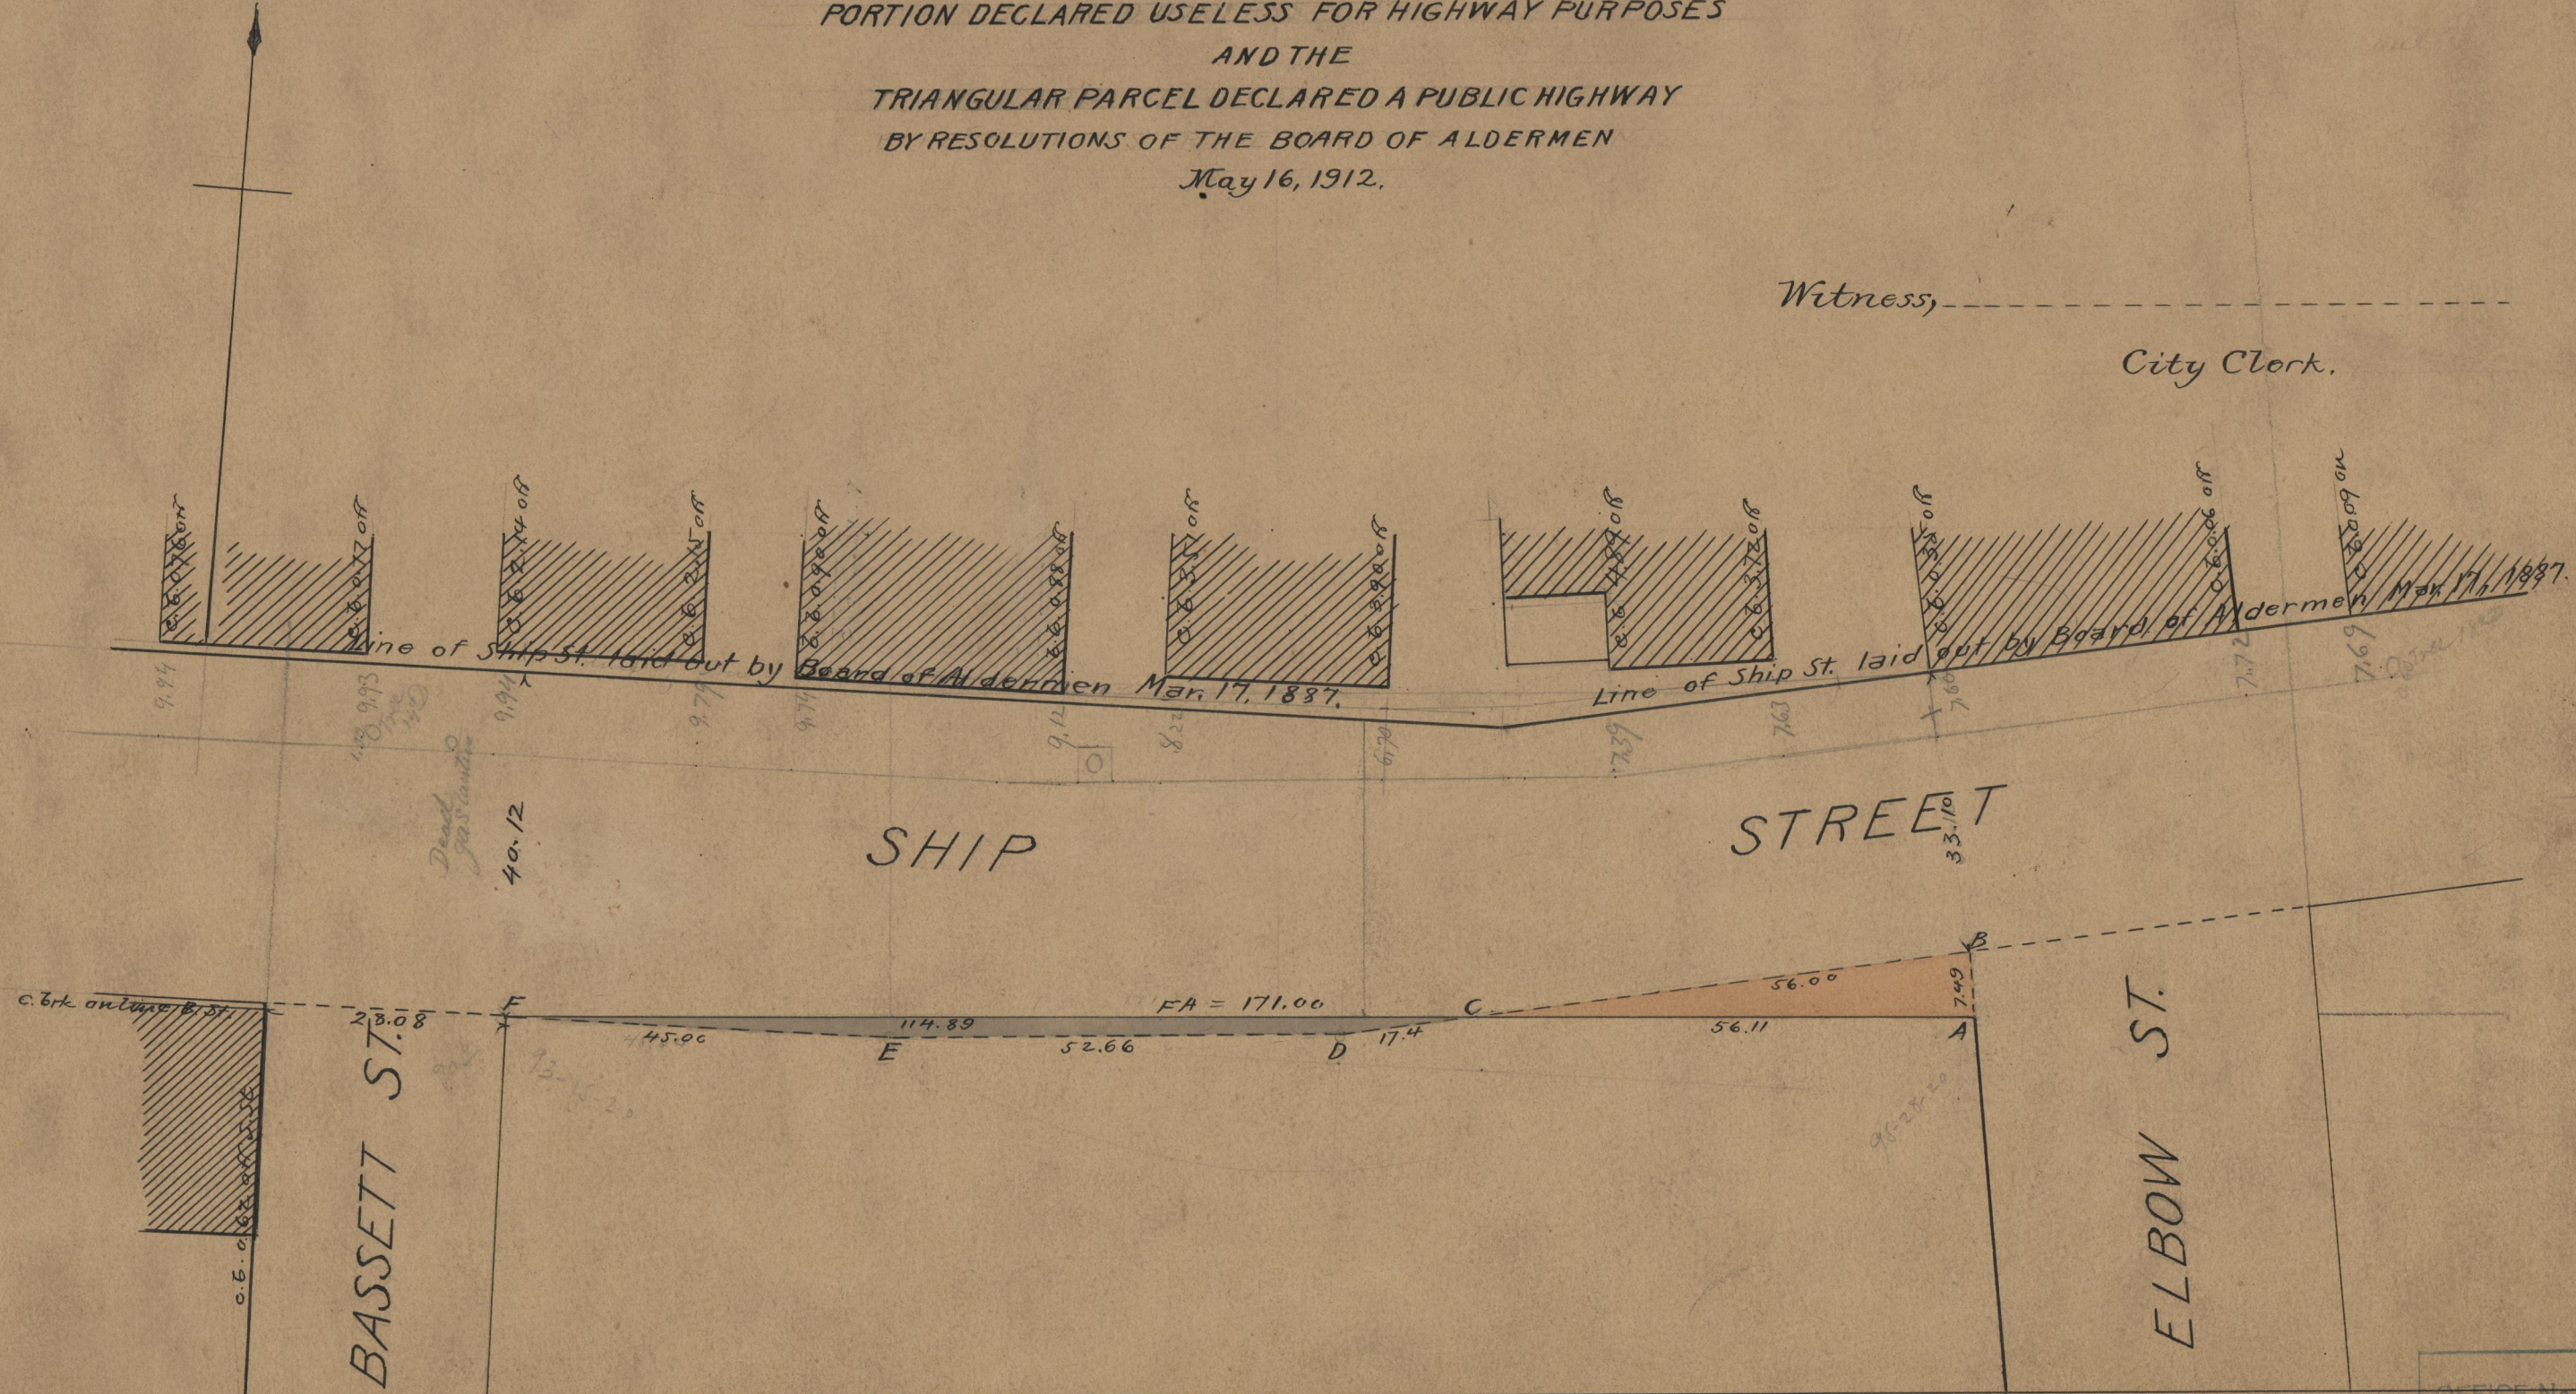

71
B-38

OFFICE No. 18853
DRAWER " 71
SHEET " B-38