

PROVIDENCE, R.I.
CITY ENGINEER'S OFFICE
STREET LINE DEPT.

Sept. 18, 1912

038940

PLAT OF SMITH STREET

FROM FRANCIS ST. TO CHALKSTONE AVE.


IN FOUR SHEETS

SCALE 60 FEET PER INCH.

67.08	36.35
52.30	47.02
178.11	166.29
50.75	235.74
143.55	731.76
40.07	421.29
738.94	1077.27
471.87	2735.89
1136.52	
2848.66	
2735.89	
215884.55	
2792.275	

Notes in red correspond with report of committee appointed to lay out.

See 94B

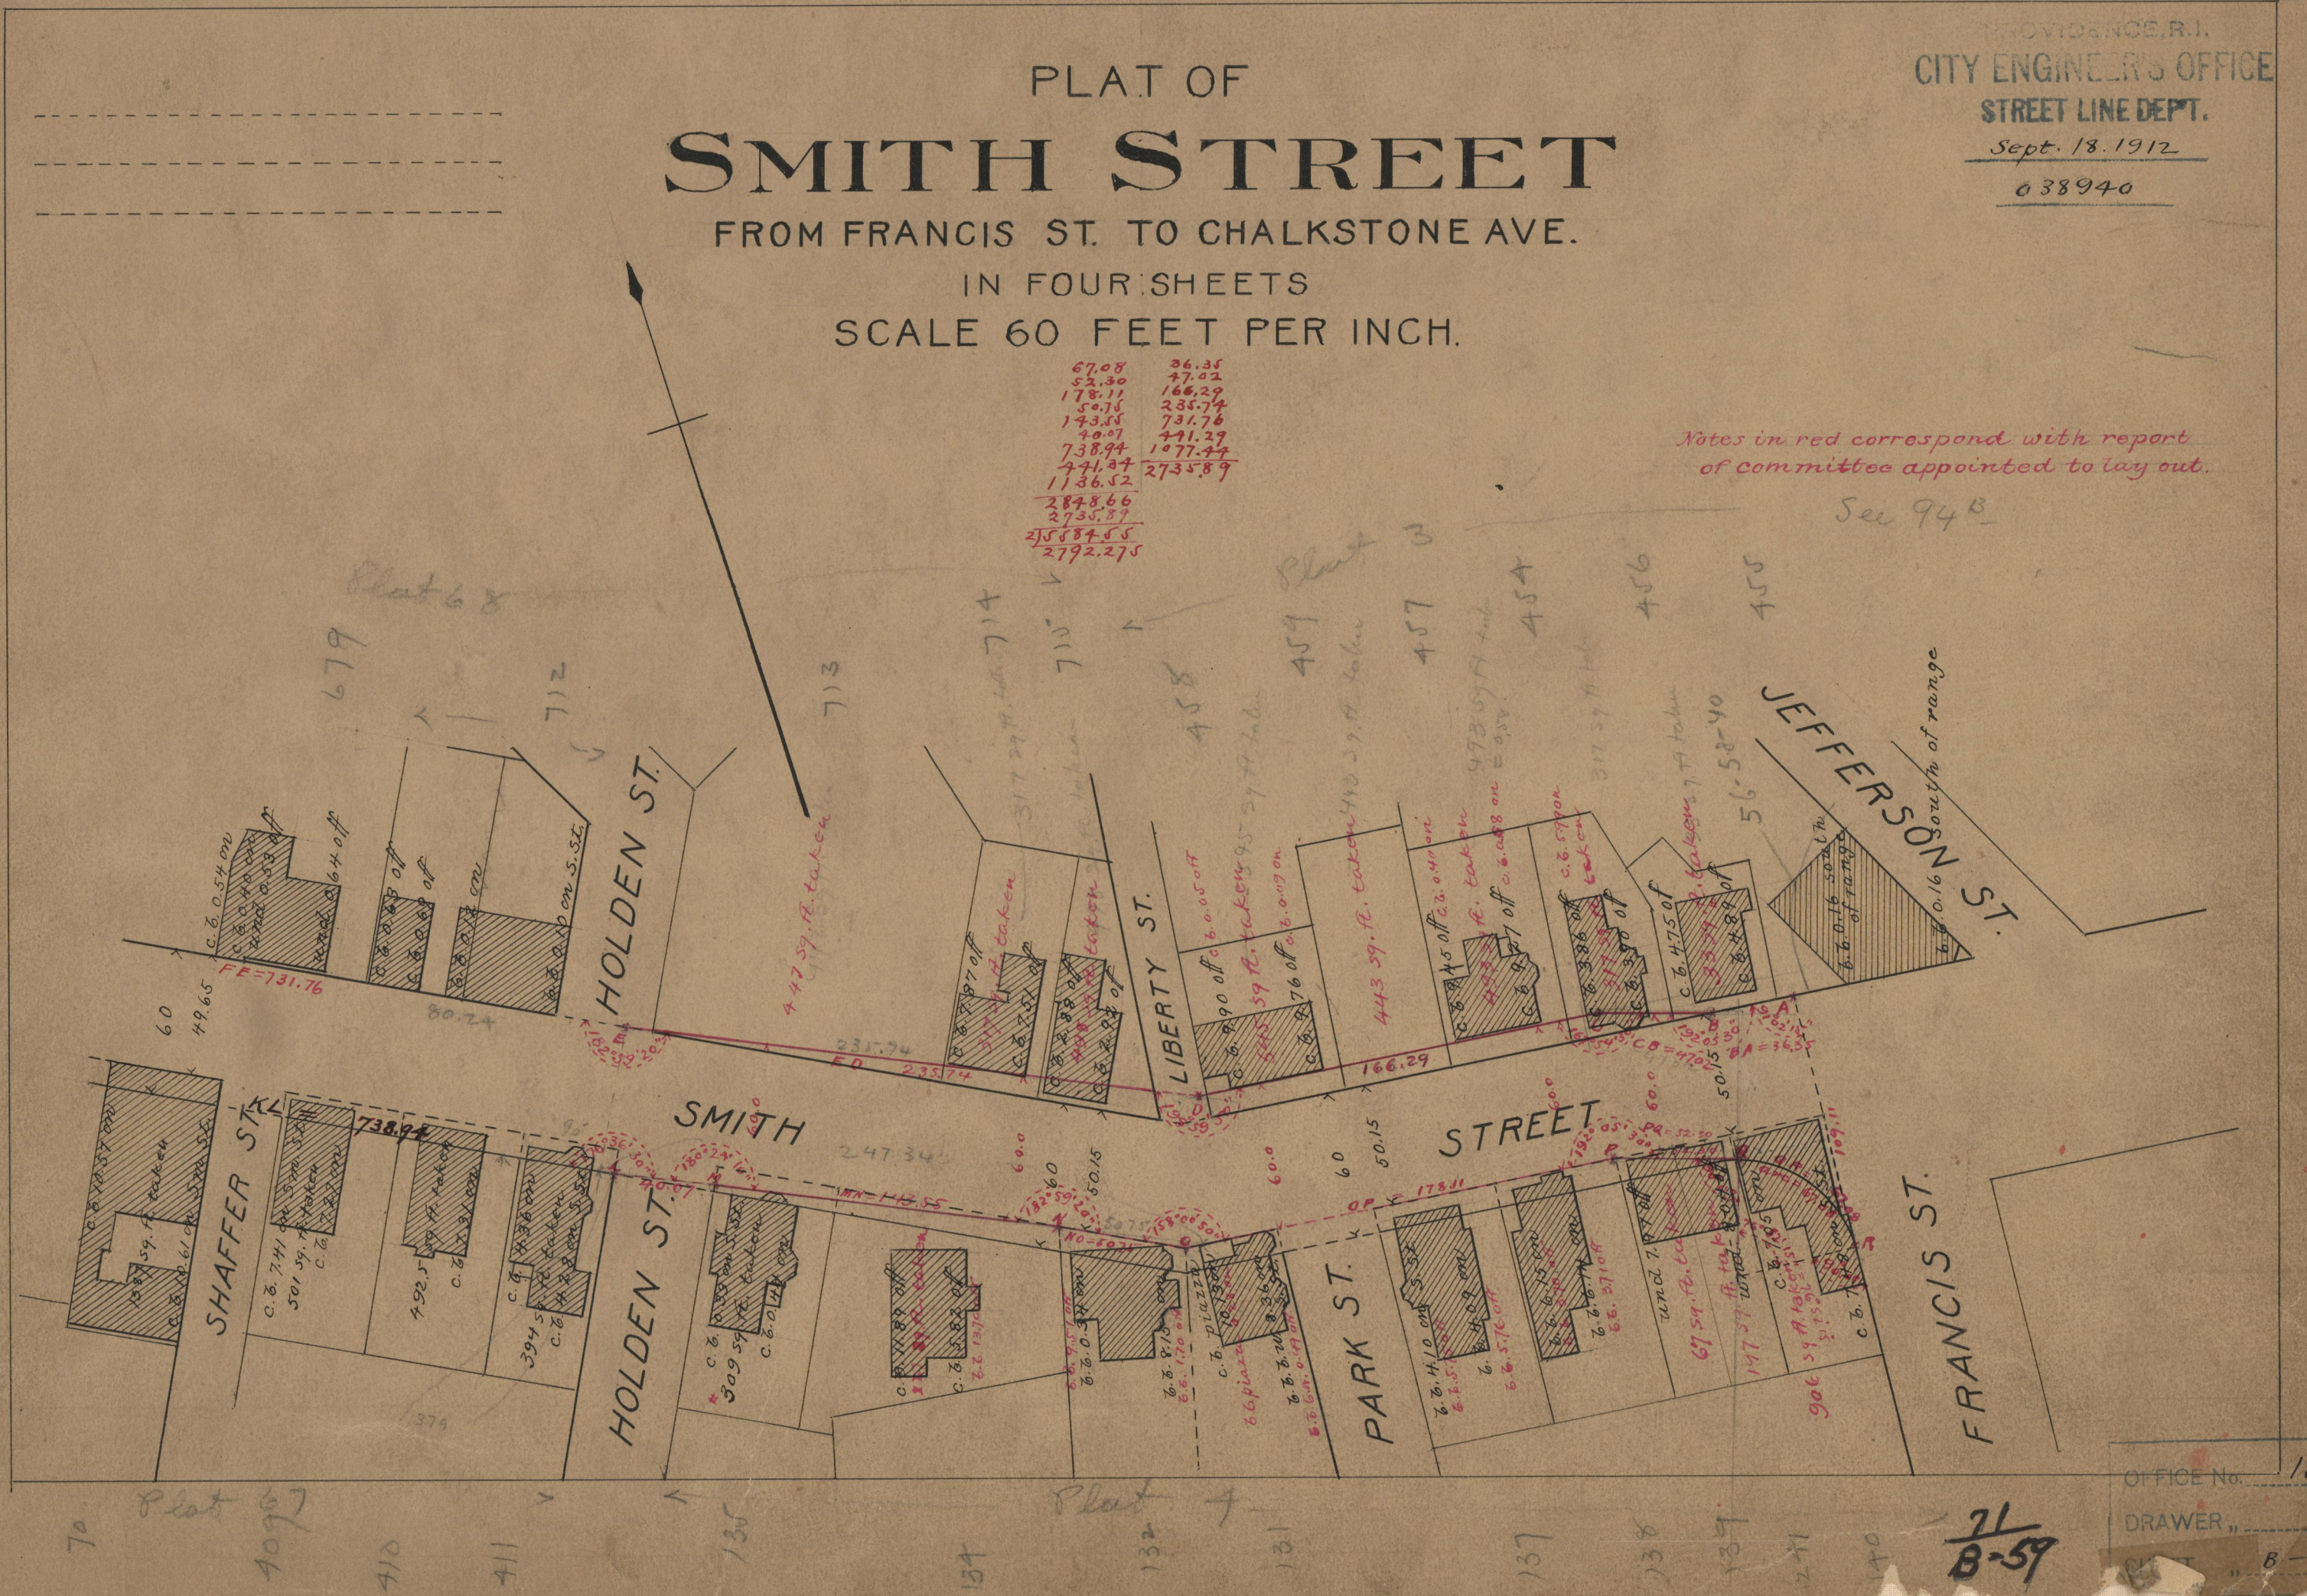

OFFICE No. 18893
 DRAWER " 71
 PLAT " B-59

71
B-59

71
B-59