
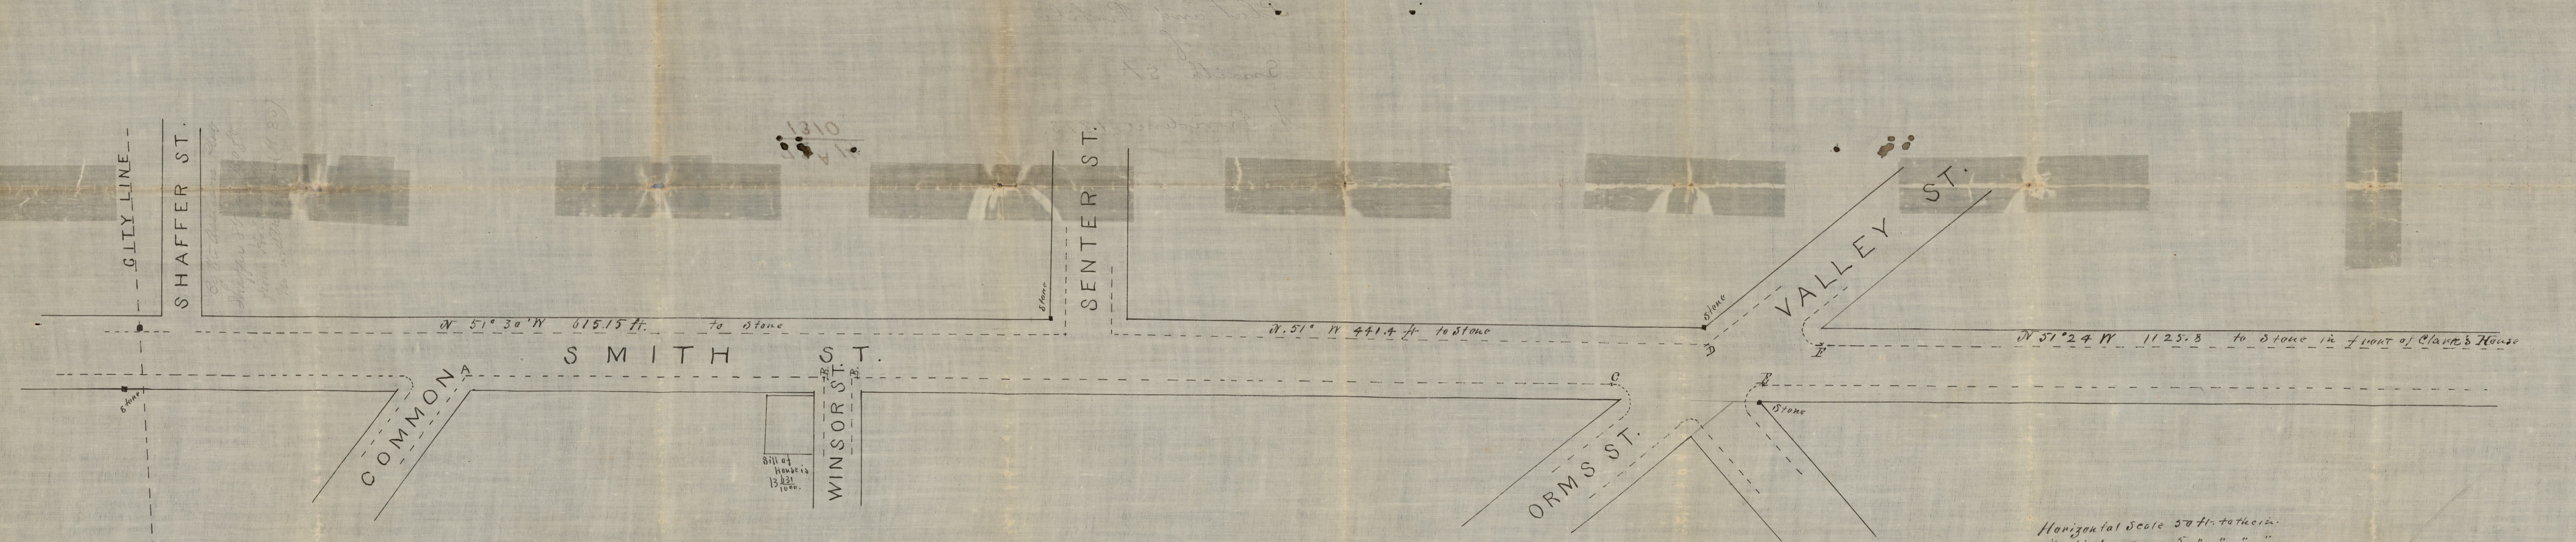


PLAN AND PROFILE OF SMITH STREET

AS ESTABLISHED BY A COMMITTEE
 APPOINTED BY THE TOWN COUNCIL OF
 NORTH PROVIDENCE, R.I.
 MAY 30, 1873.

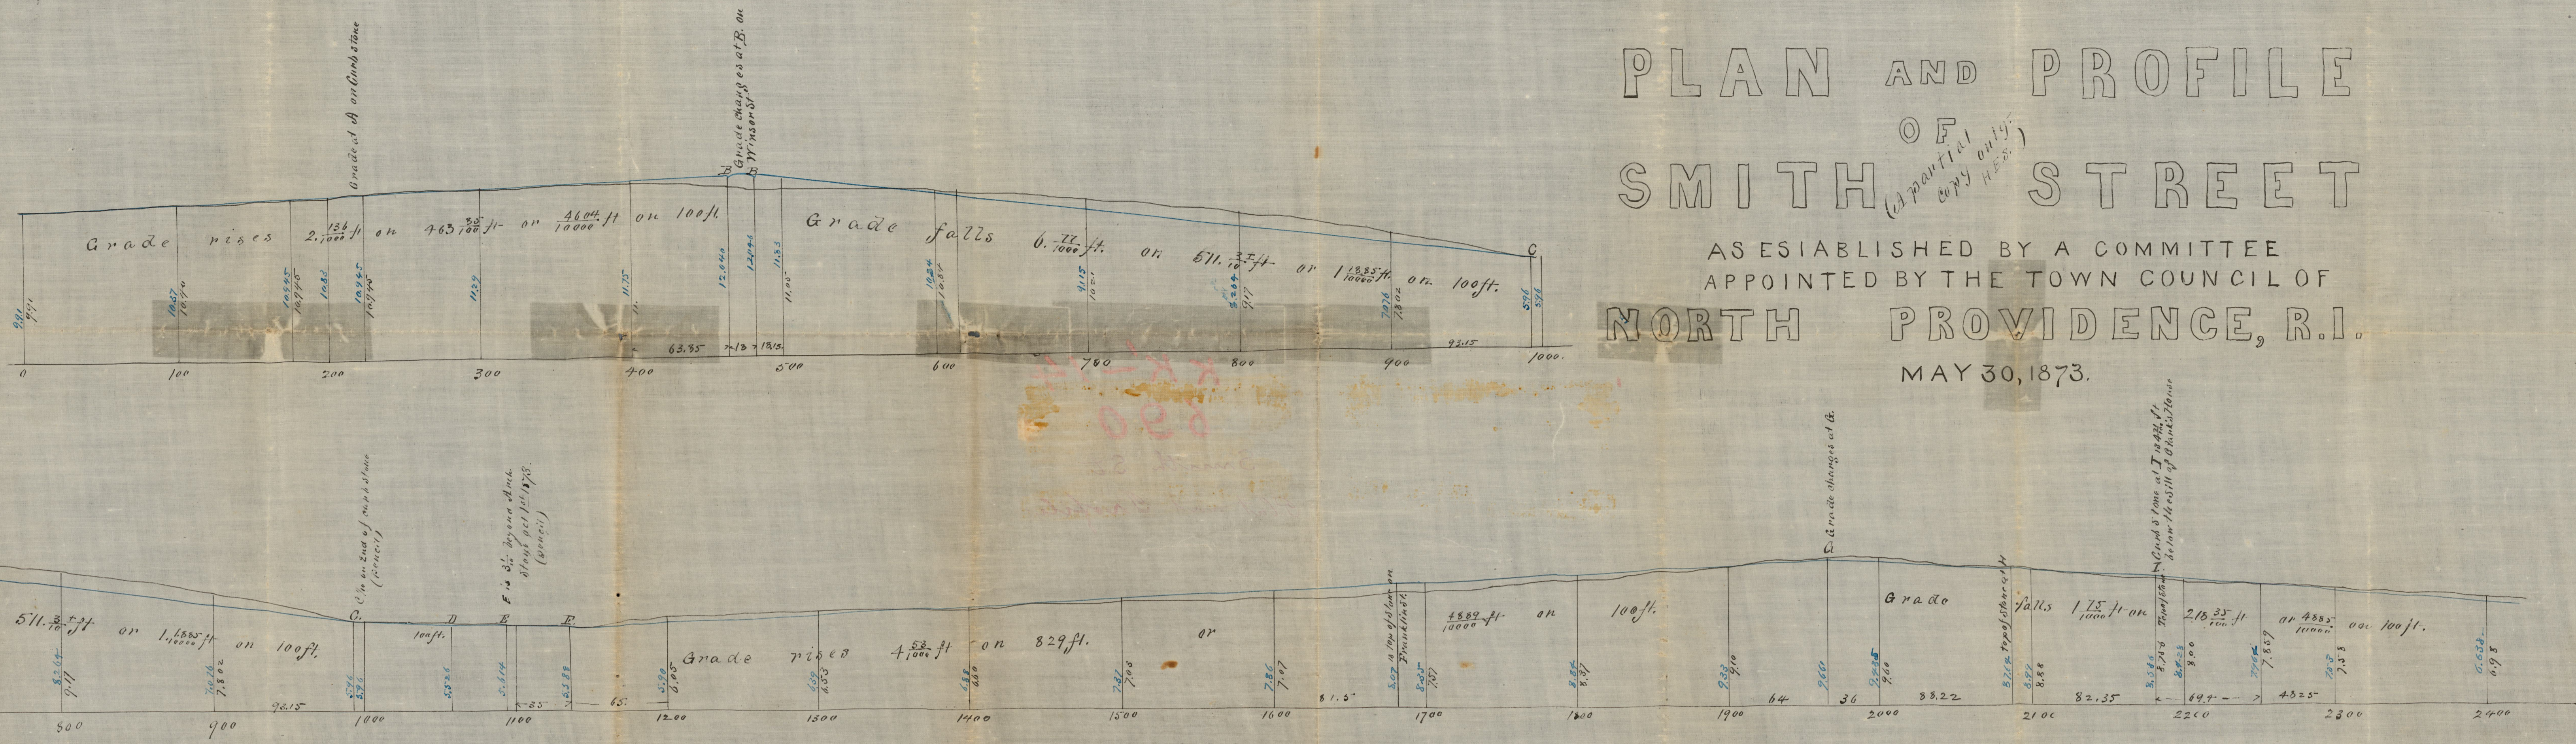

Horizontal Scale 50 ft. to the in.
 Vertical " 5 " " "
 Record of adoption on plat
 but appears to be established by
 Council records from City line to
 Chalkstone Avenue.
 The height of this datum plane
 above H. W. = by average 68.75 ± H.E.S.