


Plan & Profile
 OF
ORMS ST.
 From Smith to
 Carrot St
 Augth 8th 1870
 By A. B. Schubarth Surv.

Henry S. Smith
 John D. Frost
 John Lovett
 } Committee



Profile of Orms St from Smith to
 Carrot St.

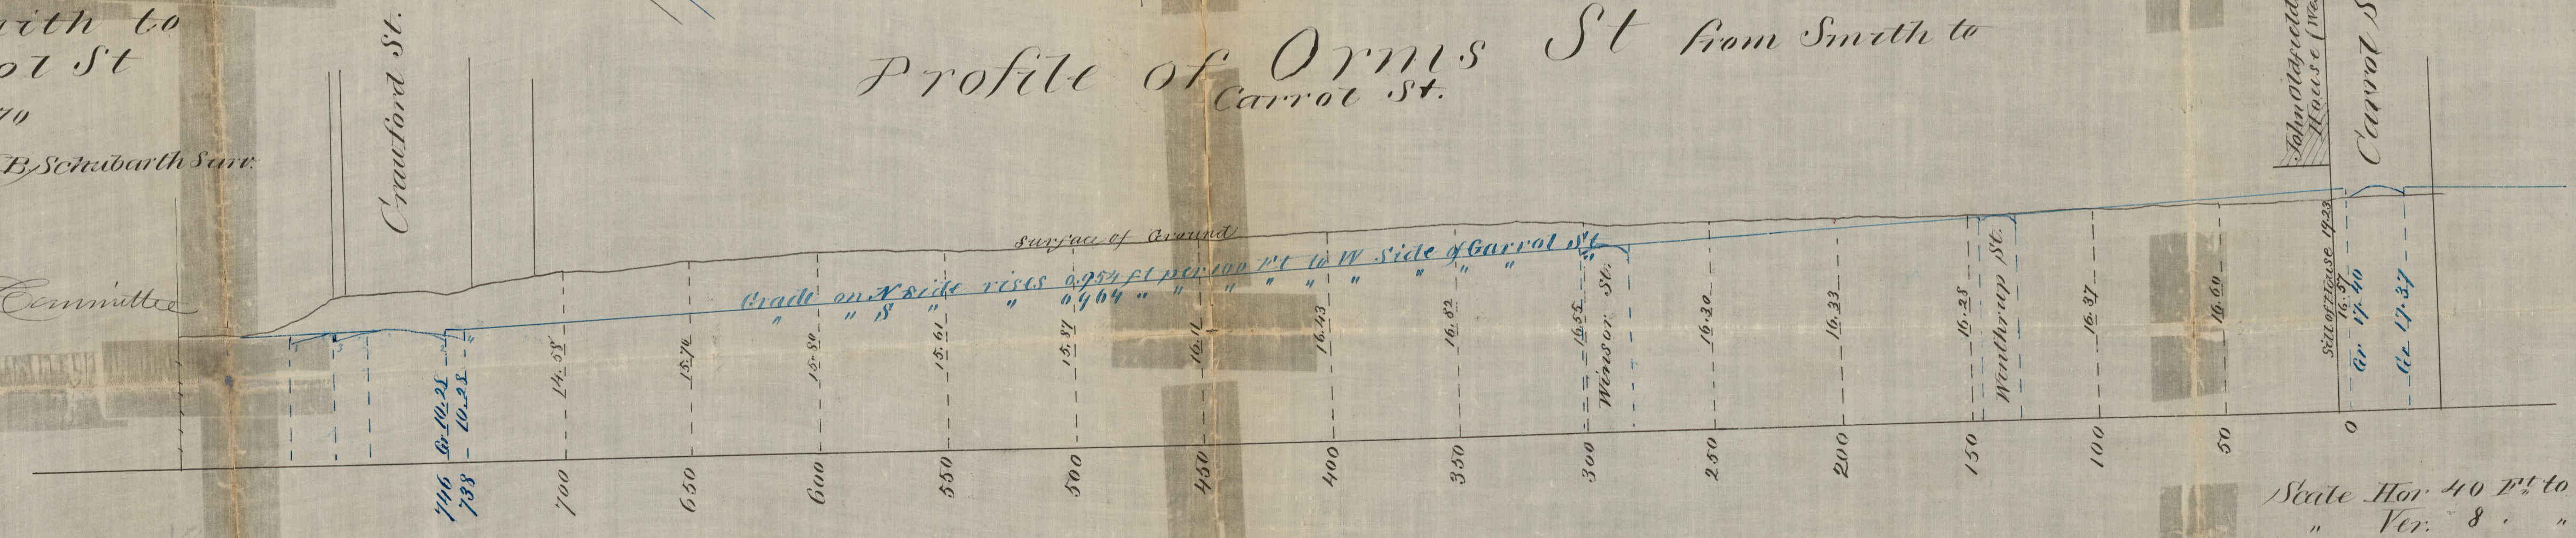

Scale Hor 40 ft to the Inch
 Ver 8 " " "

OFFICE No. 806
 DRAWER 72
 SHEET A-24