

July 1859  
0494


**THE**  
OF A ROAD LAID OUT FROM  
**PROV & PAWT TURNPIKE**  
THROUGH LAND BELONGING TO  
**TO POWER ROAD**

COPIES OF TENTH WARD PLATS,  
City Engineer's Office.

NOT TO BE TAKEN FROM THE OFFICE.

**NICHOLAS BROWN**  
The Heirs of

By ORDER OF THE TOWN COUNCIL OF N. PROVIDENCE  
July, 1859.

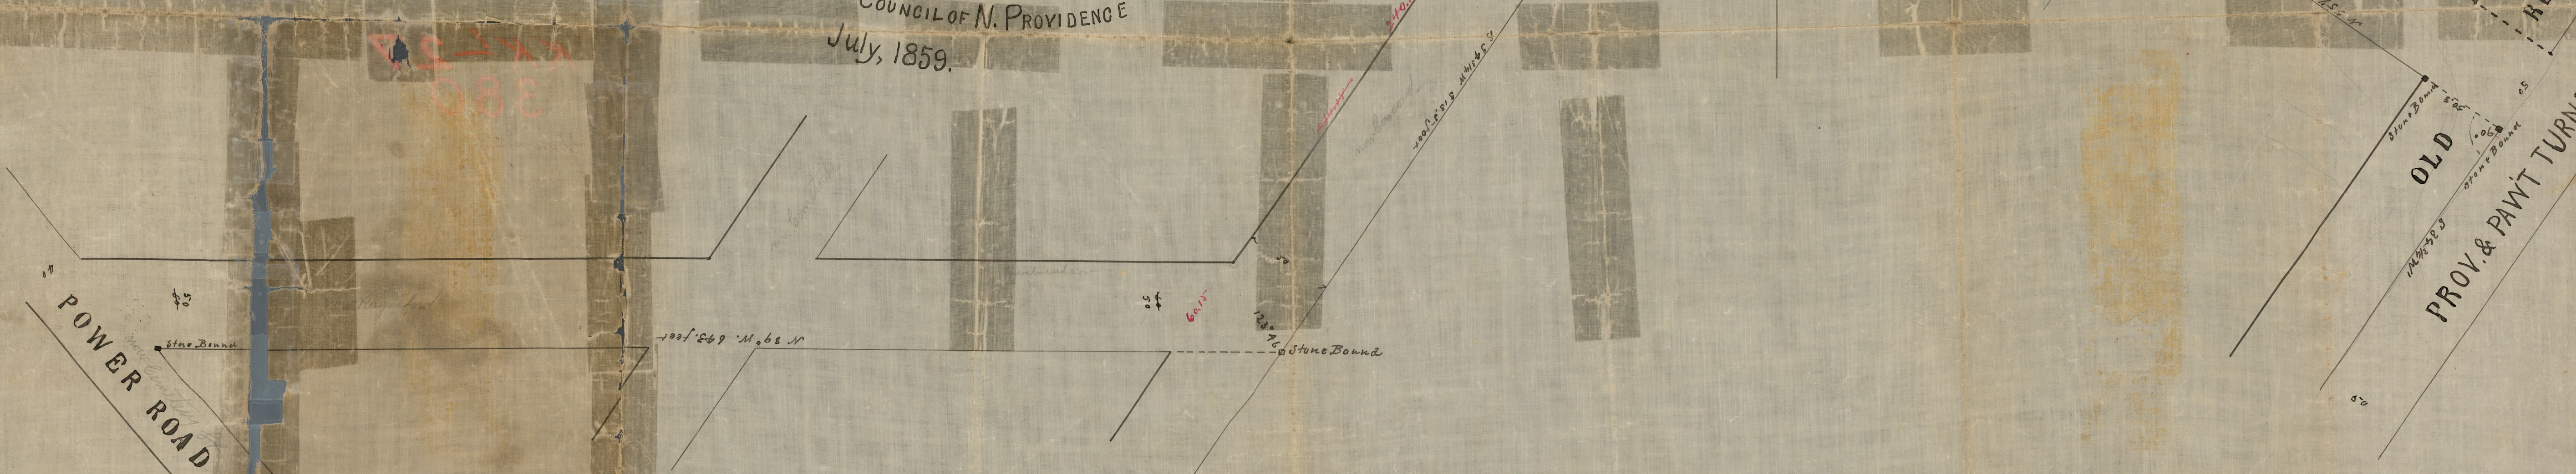

Scale, 50 feet to an Inch.

Indexed as Thomas St.  
Copied June 8th - 1874  
from St. Plat 72 N. Prov. Record  
by H. E. Sherman  
Compared by H. B. S. & S. G. Kent

OFFICE No. 483  
DRAWER " 72  
SHEET " A-27