

MAY 1849  
0275

# Plat of Houselots on Smith's Hill belonging to ALBERT W. SNOW

Being part of the land purchased by him of  
A. B. WILKINSON  
per Plat recorded in Book of Plats No. 2, page 1 of the Records of North Providence  
Replatted May 3<sup>d</sup> 1849, by  
Cushing & Walling (card 366)


CITY OF NORTH WARD PLATS.  
City Engineer's Office.  
No. 28

Scale 40 feet to an inch  
± denotes more or less.

NOT TO BE TAKEN FROM THE OFFICE.

Copied July 27<sup>th</sup> 1874 by H.E.S.  
From Plat 89 N.P. records  
Compiled by H.E.S.  
A.W.T.

(O.P.M.)

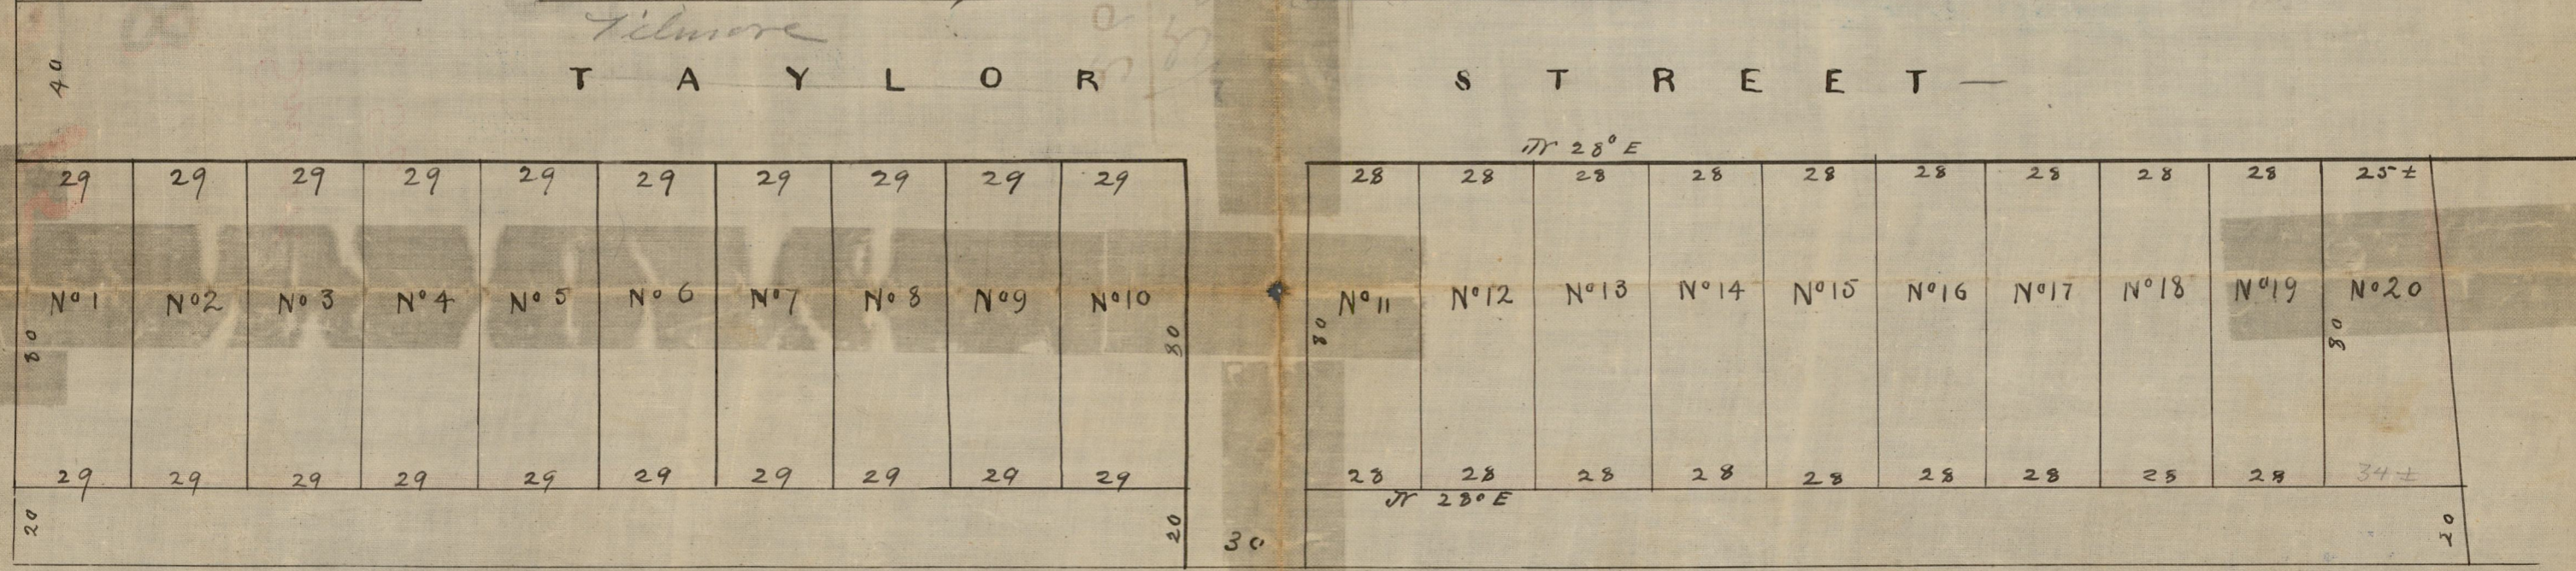

Recorded May 12 1849 Attest J. A. Needham J. Clark

OFFICE No. 265  
DRAWER " 72  
SHEET " E-15

200.60  
30.09  
189.59  
420.28

190.57  
189.59  
0.98