


CITY ENGINEER'S OFFICE
 MISCELLANEOUS DEPT.
 NOV. 1866
 0653

Lot in Olneyville, N Providence.
 Scale 40 ft. to an inch

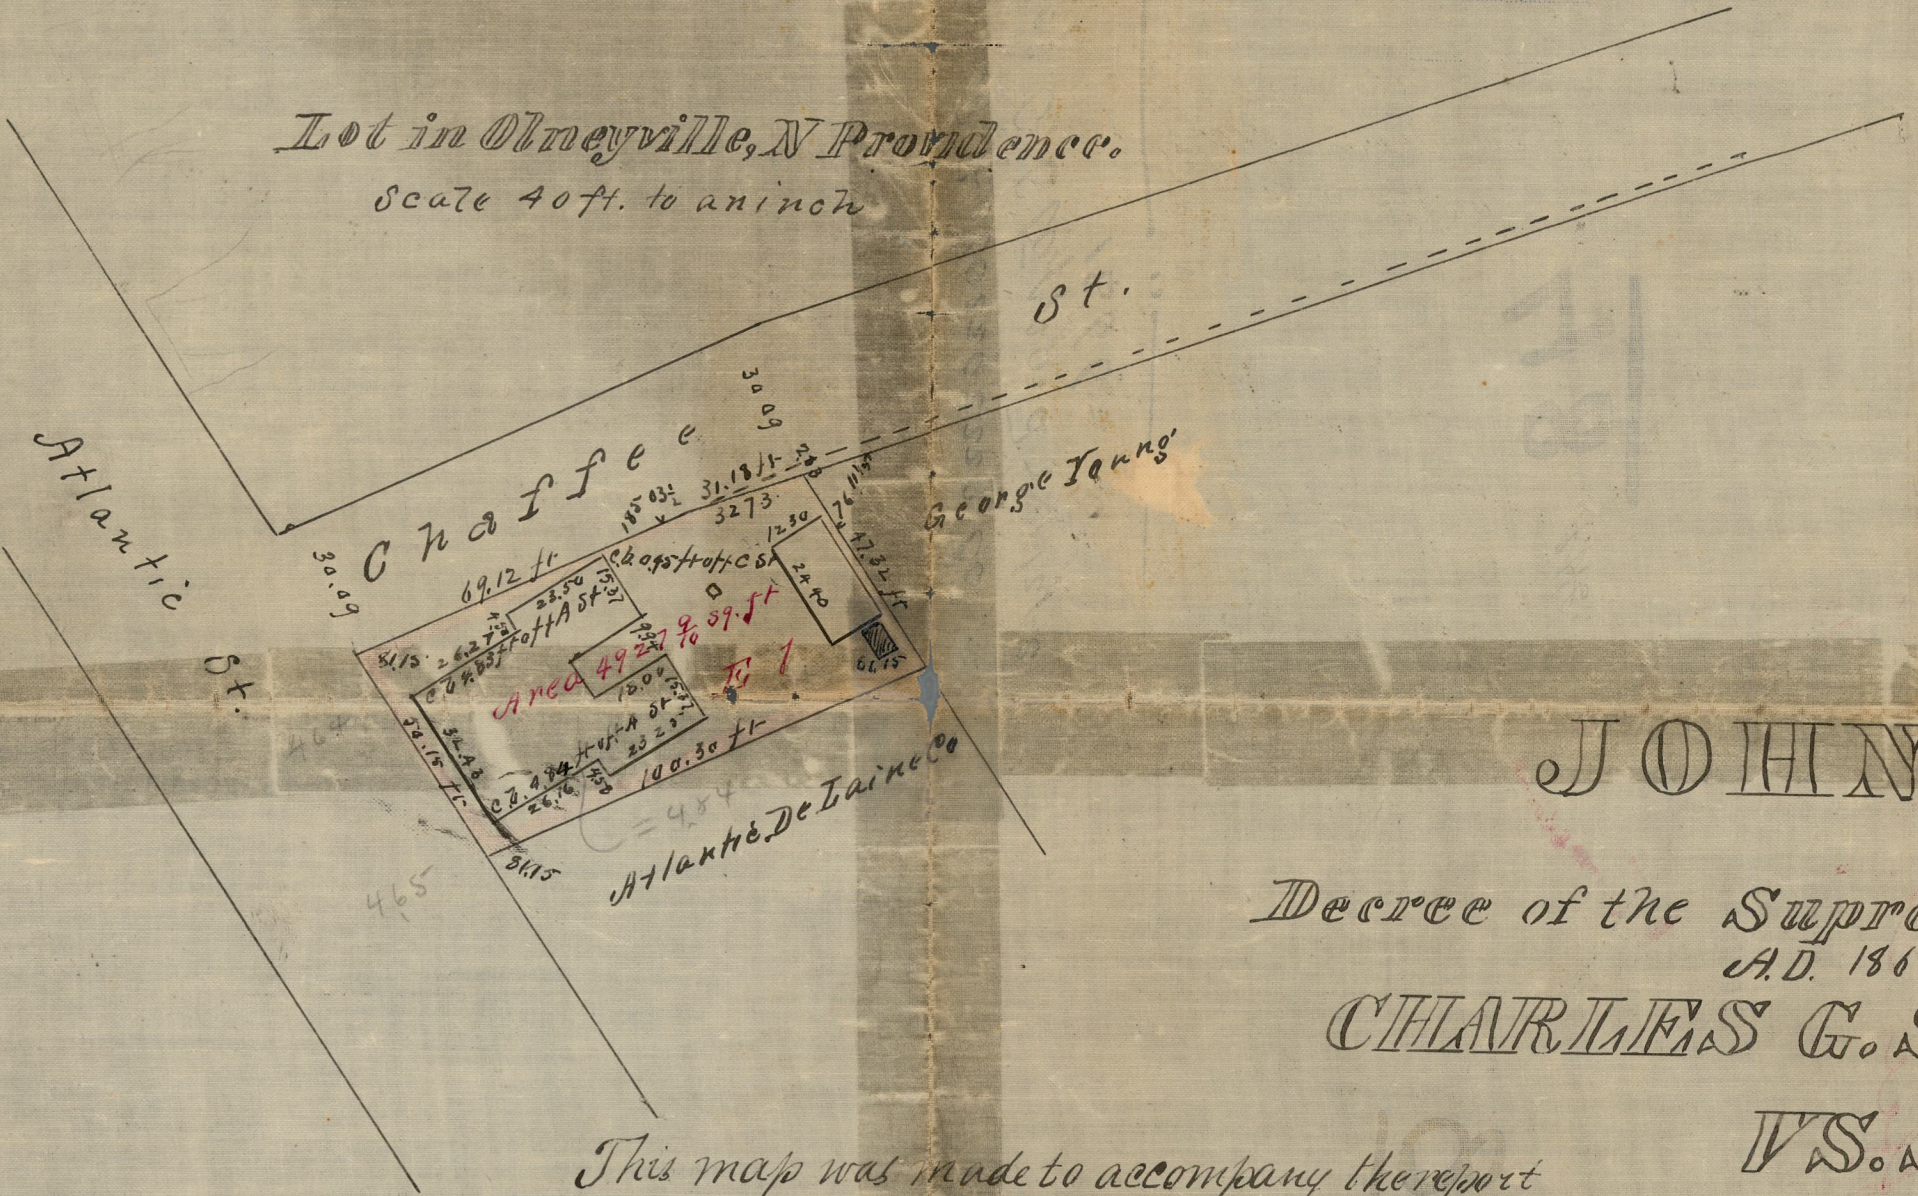

MAP
 of land late belonging to
 JOHN R. BURROWS DEC'D

and described in a
 Decree of the Supreme Court for the County of Providence at the Oct Term.
 A.D. 1866 in the action of Partition.

CHARLES G. STAFFORD & WIFE, ET AL,
 VS. SHELDON KNIGHT.

Surveyed and drawn Nov. 26 1866
 By W^m S. Haines

COPIES OF TENTH WARD PLATS,
 City Engineer's Office.

This map was made to accompany the report
 of the undersigned appointed Commissioner
 in the above entitled cause

Wm Sheldon
 R Sanders
 Wm S. Haines

Copied from Plat 48
 Pawtucket records
 Sept 25 1874.

(Card 338)

No. 34.

OFFICE No. 642
 DRAWER ,, 72
 SHEET ,, F-1

TO BE TAKEN FROM THE OFFICE.