

CITY ENGINEER'S OFFICE  
MISCELLANEOUS DEPT.  
1870  
0882

Tabular description of structures in mill-yards.


No.	USE.	Stories.	Material.
1	Office & Weaver-shop	2	Brick
2	Cotton Mill	3 & 4th	"
3	Engine & Boilers	1	"
4	Machine-shop, Cloth & Braid-rooms	1	"
5	Carpenter's Shop	1	"
6	Picker-room	2	"
7	Reservoir		Covered with plank
8	Dye-house	1	Brick
9	Pump-house	1	Wood
10	Reservoir		Open
11	Crabbing-room, repairs, & coal-shed	2	Wood & Stone
12	Sheds		"
13	Upright Boiler house	1	Brick
14	Ladder-house	1	Wood
15	Pump-house	1	"
16	Reservoir		Open
17	Worsted Mill	4	Brick
18	Wash-house & Store-room	1	"
19	Picker-house	3	"
20	Engine & Boiler-house	1	"
21	Dyeing & Finishing-house	4	"
22	Stack-house	3	Slate
23	Dye-house	1	Brick
24	Dyeing & Finishing-house	3	"
25	Lumber-house & Shed	1	Wood
26	Waste-house	2	Brick
27	Blacksmith Shop	1	"
28	Sinks	1	"
29	Gas-holder	2 & dome	"
30	Gas-works		"
31	Coal-shed		Stone

Table of Areas.

Lot	Description	Area in Acres
A	Old Mill Estate	1802.40
B	New Mill Estate	238.990
C	Reservoir Lot	165.76
D	Bordering on Union Mill Pond	72.974
E	North of twelve cottages	154.156
F	North of Gas-works	197.75
G	12 Cottage Lot	346.00
H	Gas-works Lot	270.03
I	North of Boarding-House Lot	314.95
J	Boarding-House Lot	225.57
K	South of Boarding-House Lot	177.60
L	Boarding-House Lot	87.830
M	South of Boarding-House Lot	48.38
N	S. E. corner of Pine Ave. & Capron St.	10.27
O	S. E. corner of Atlantic & Chaffee Sts.	33.35
P	South side of Chaffee St.	47.40
Q	N.W. corner of Delaine & Sampson Sts.	13.155
R	N. E. - - - Sampson & Young Sts.	74.58
S	N. E. - - - Sampson & Young Sts.	94.20
T	N. E. - - - Delaine & Cottage Sts.	50.70
U	- - - Delaine & Cottage Sts.	935.493 = 22 1/2 Acres.

Tabular Description of Dwellings

No. of Dwellings	Material	Stories	Notes
1 - 42 inclusive	Wood	1 1/2	12 Cottages
43 - 49	"	2	"
50 - 53	"	1	House
54 - 55	1 1/2 basement	2	Cottages
56 - 59	"	1	"
60	"	1	"
61 - 64	"	1 1/2	"
65 - 66	"	1	"
67	"	1	"
68 to 101	"	1 1/2	"
102	"	1	"
103 & 104	1 1/2 basement	1	"
105	"	1	"
106 & 107	"	2	"
108 - 109	"	1	"
110	3 1/2 basement	1	Lodging house
111 & 112	"	2	Cottages
113	4 1/2 basement	1	Boarding-house
114 to 121	"	2	Houses
122	"	1	House
123 to 134	3 1/2 Attic	2	Houses
135 & 136	"	1	House
137	"	2	1 Store & 1 Tenement.

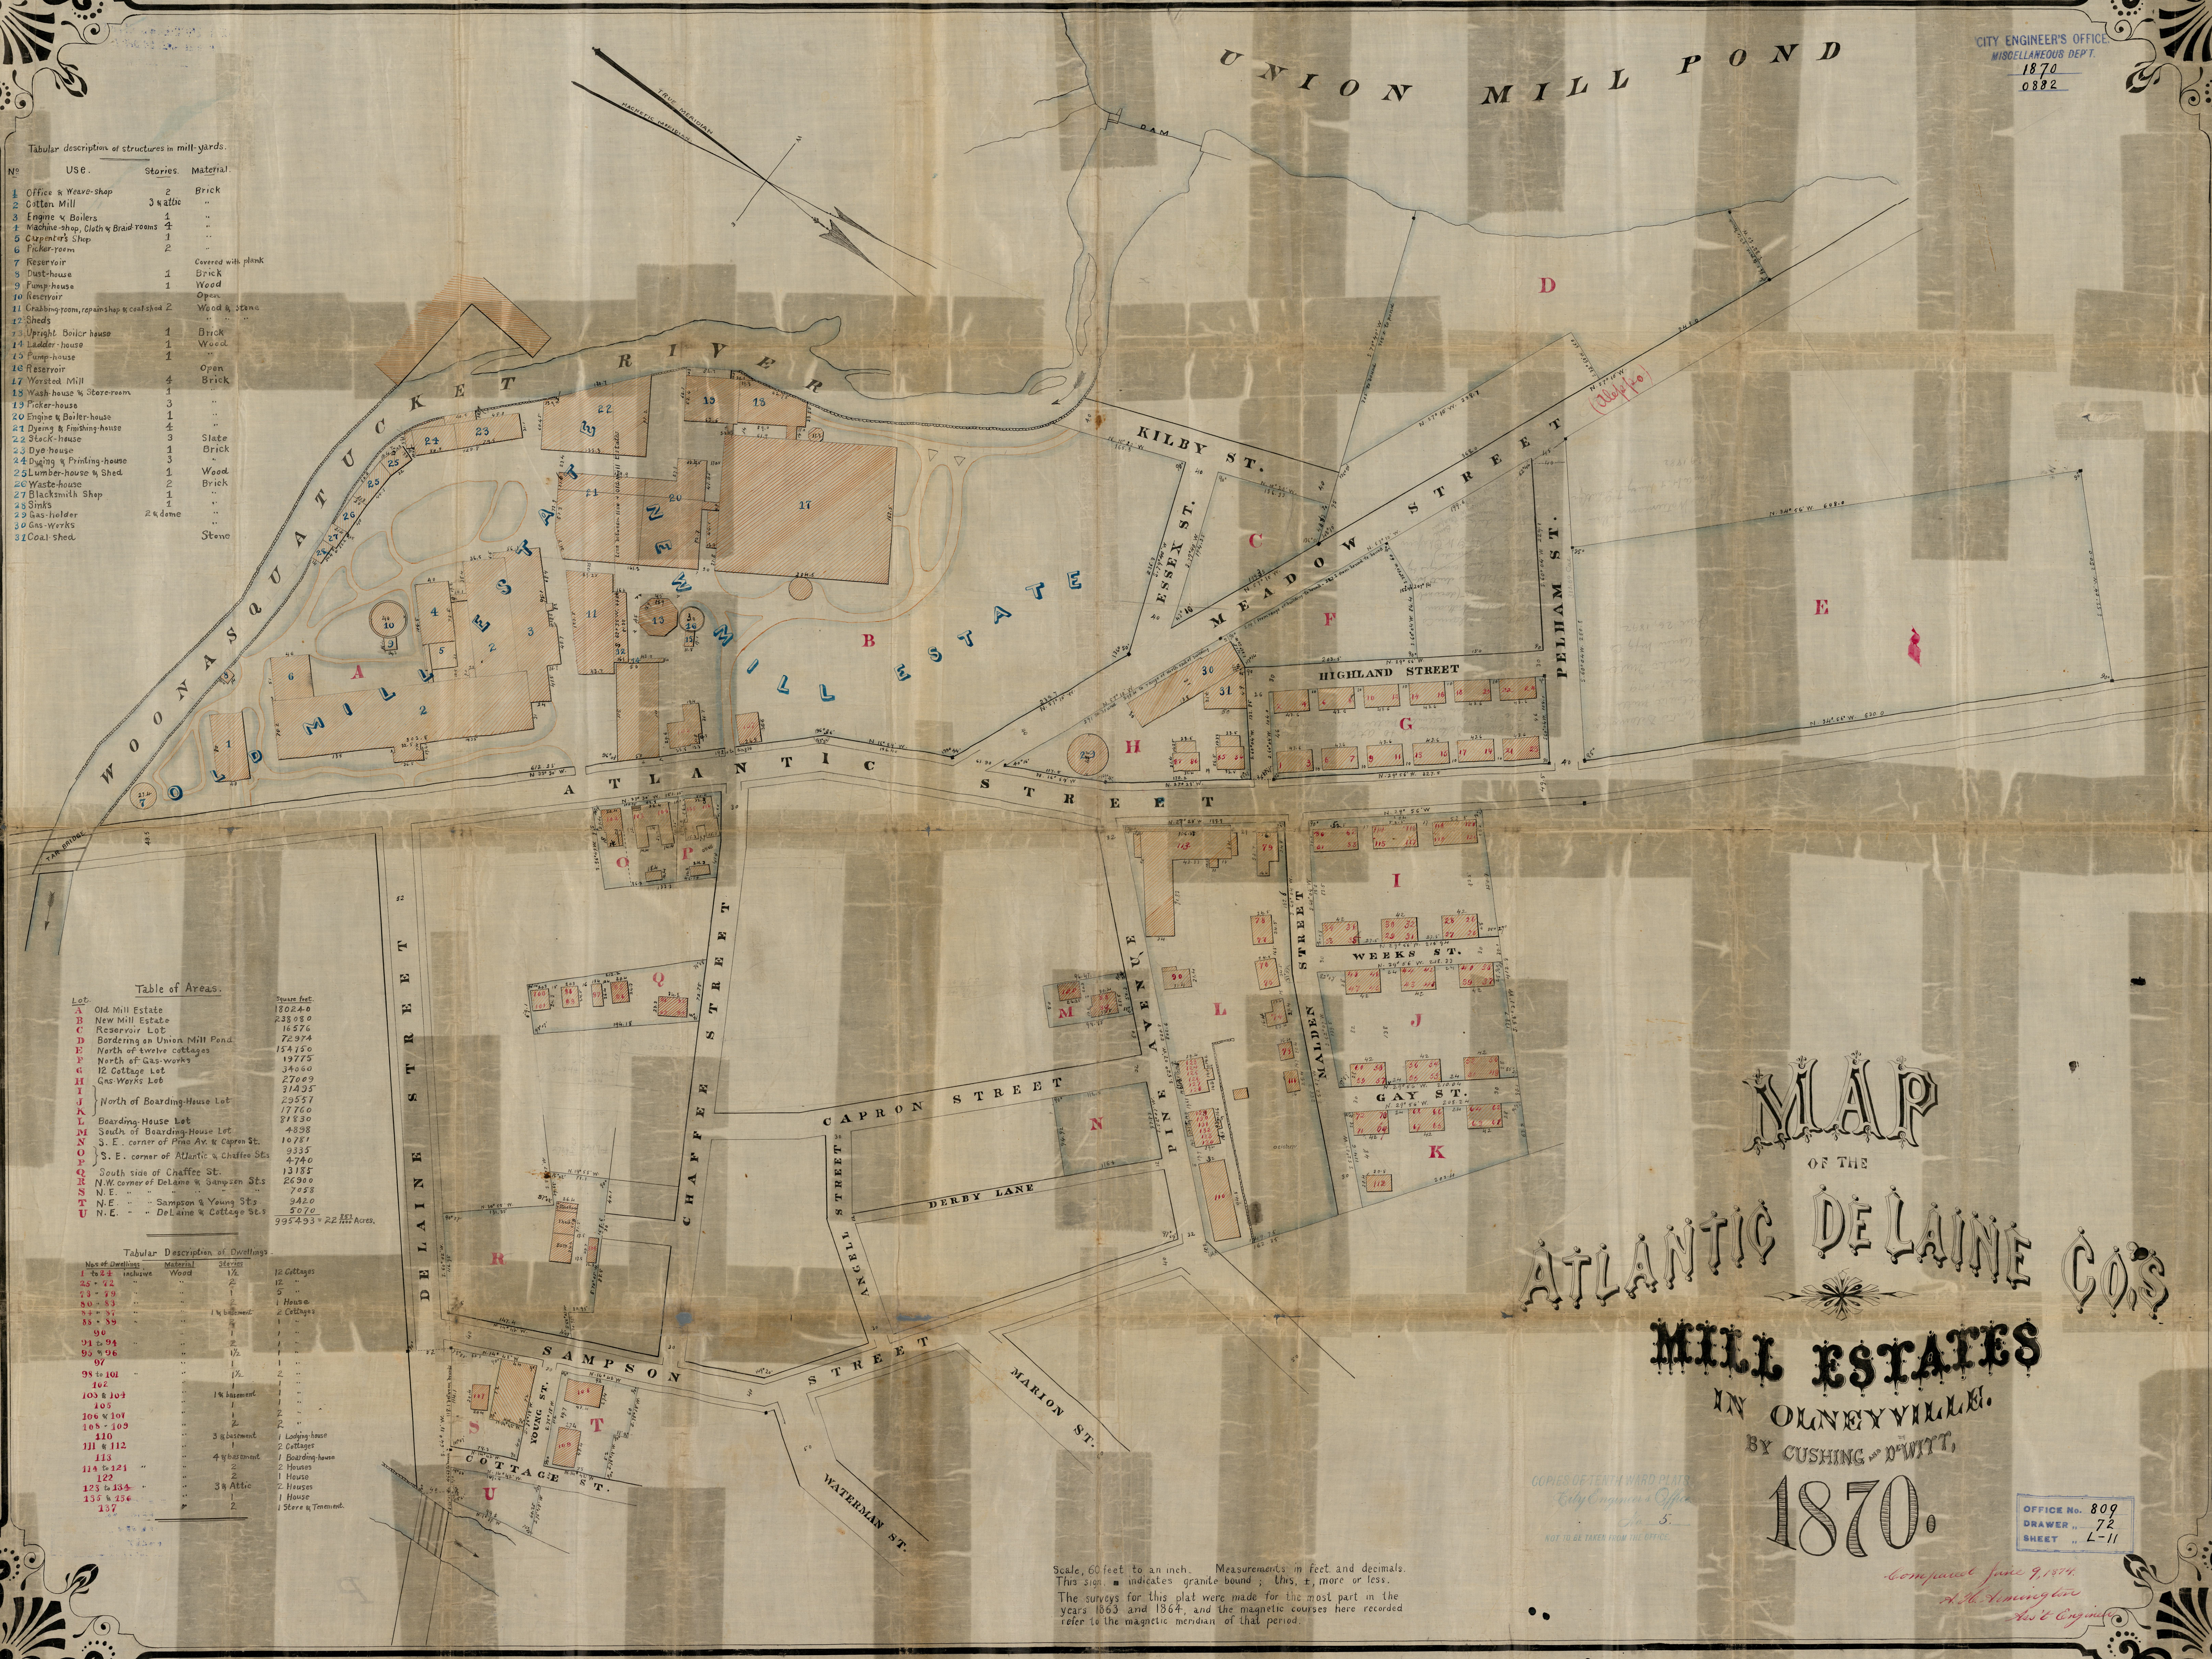

MAP  
OF THE  
ATLANTIC DE LAINE CO'S  
MILL ESTATES  
IN OLNEYVILLE.  
BY CUSHING DWITT,  
1870.

COPIES OF TENTH WARD PLATS  
City Engineer's Office  
Jan. 5.  
NOT TO BE TAKEN FROM THE OFFICE.

OFFICE No. 809  
DRAWER " 72  
SHEET " L-11

Scale, 60 feet to an inch. Measurements in feet and decimals.  
This sign indicates granite bound; this, +, more or less.  
The surveys for this plat were made for the most part in the years 1863 and 1864, and the magnetic courses here recorded refer to the magnetic meridian of that period.

Compared June 9, 1874.  
A. B. Huntington  
Asst. City Engineer