


CITY ENGINEER'S OFFICE
MISCELLANEOUS DEPT.

1817
049

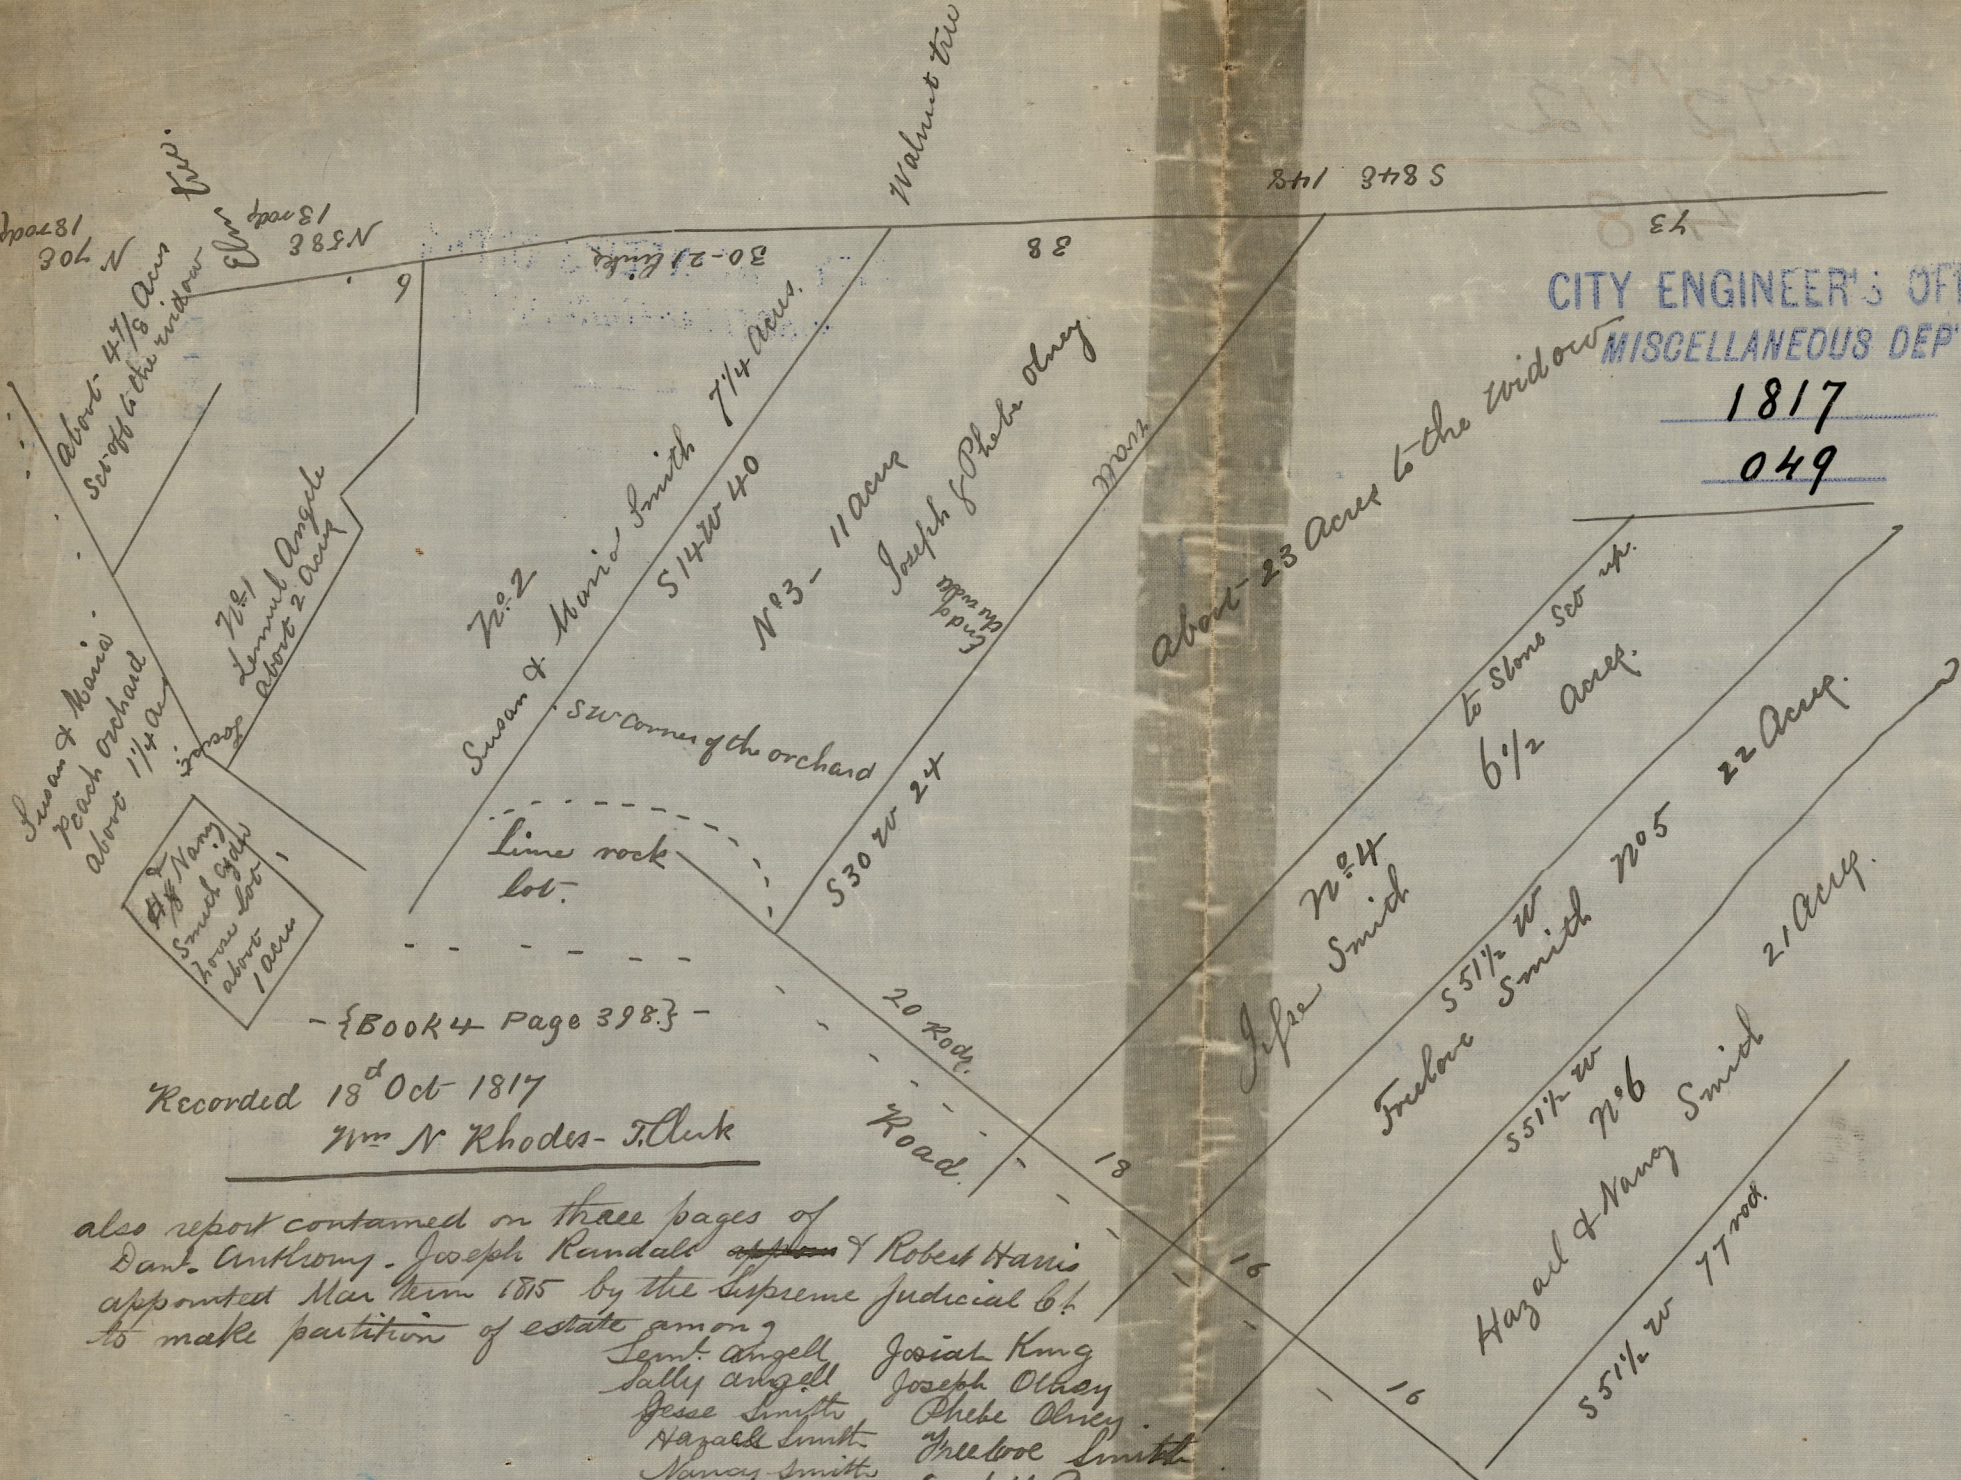

{BOOK 4 Page 398}

Recorded 18th Oct 1817
Wm N Rhodes - Clerk


also report contained on three pages of
Dant. Anthony. Joseph Randall ~~of~~ & Robert Harris
appointed Mar term 1815 by the Supreme Judicial Ct.
to make partition of estate among

- Sarah Angell
- Josiah King
- Sally Angell
- Joseph Olney
- Jesse Smith
- Phoebe Olney
- Hazael Smith
- Frelove Smith
- Nancy Smith

(A.H.C.) Compared Dec 14. 1876
A.H. Combe

Book 4 Page 142

Thatch Bed.

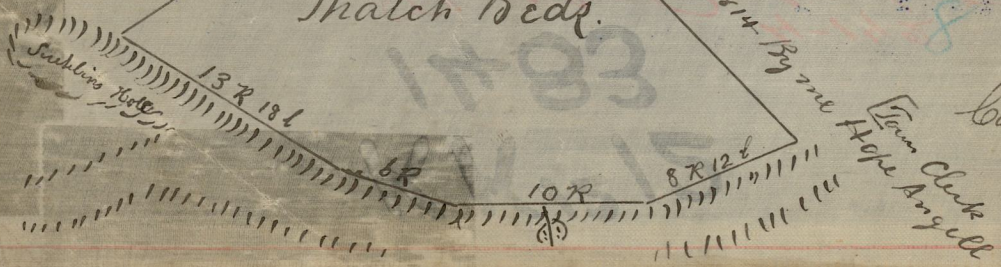

OFFICE No. 48
DRAWER ,, 72
SHEET ,, N-12

Compared Dec 14 1876
A.H. Combe