



CITY ENGINEER'S OFFICE.
 MISCELLANEOUS DEPT.
 JULY 1848
 0263

Compared Dec 14 1876
 A.H. Combs
 This Deed and Plat Lodged for Record July 14 1848 at Five O'clock P.M.
 and Recorded at at J. H. Wooden J. Clerk.
 (Panel 420)

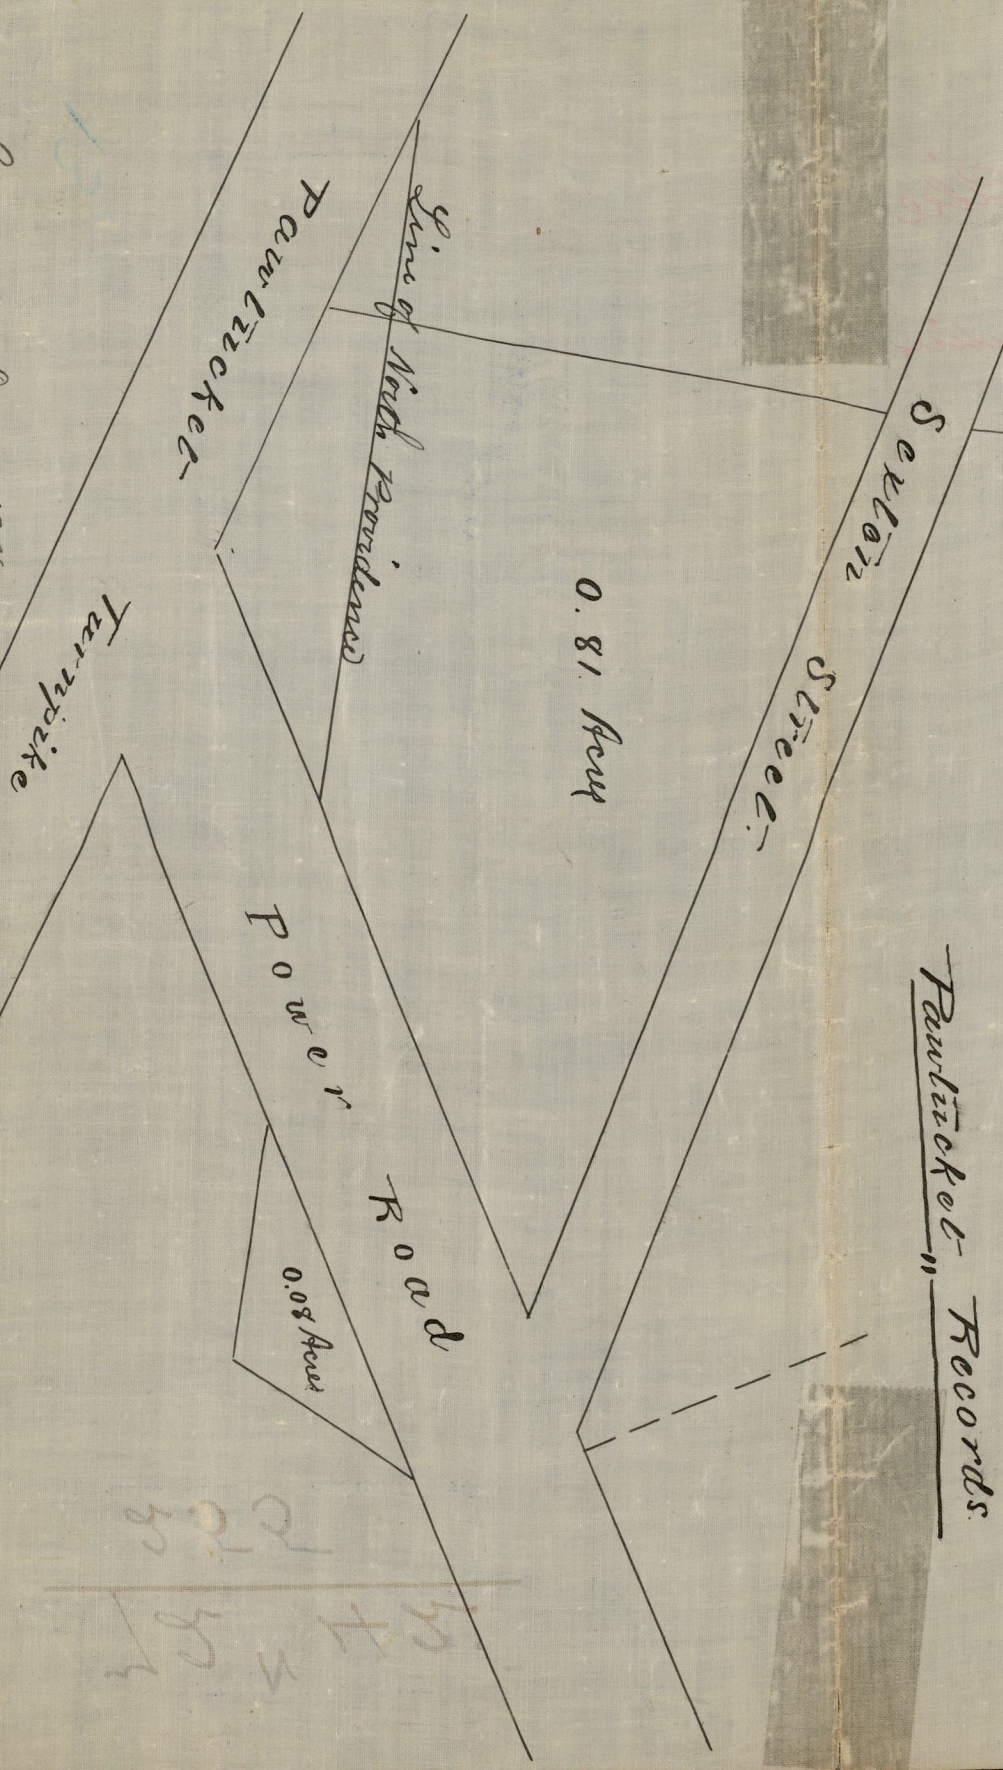

Book 13 Page 215

Paultucket Records

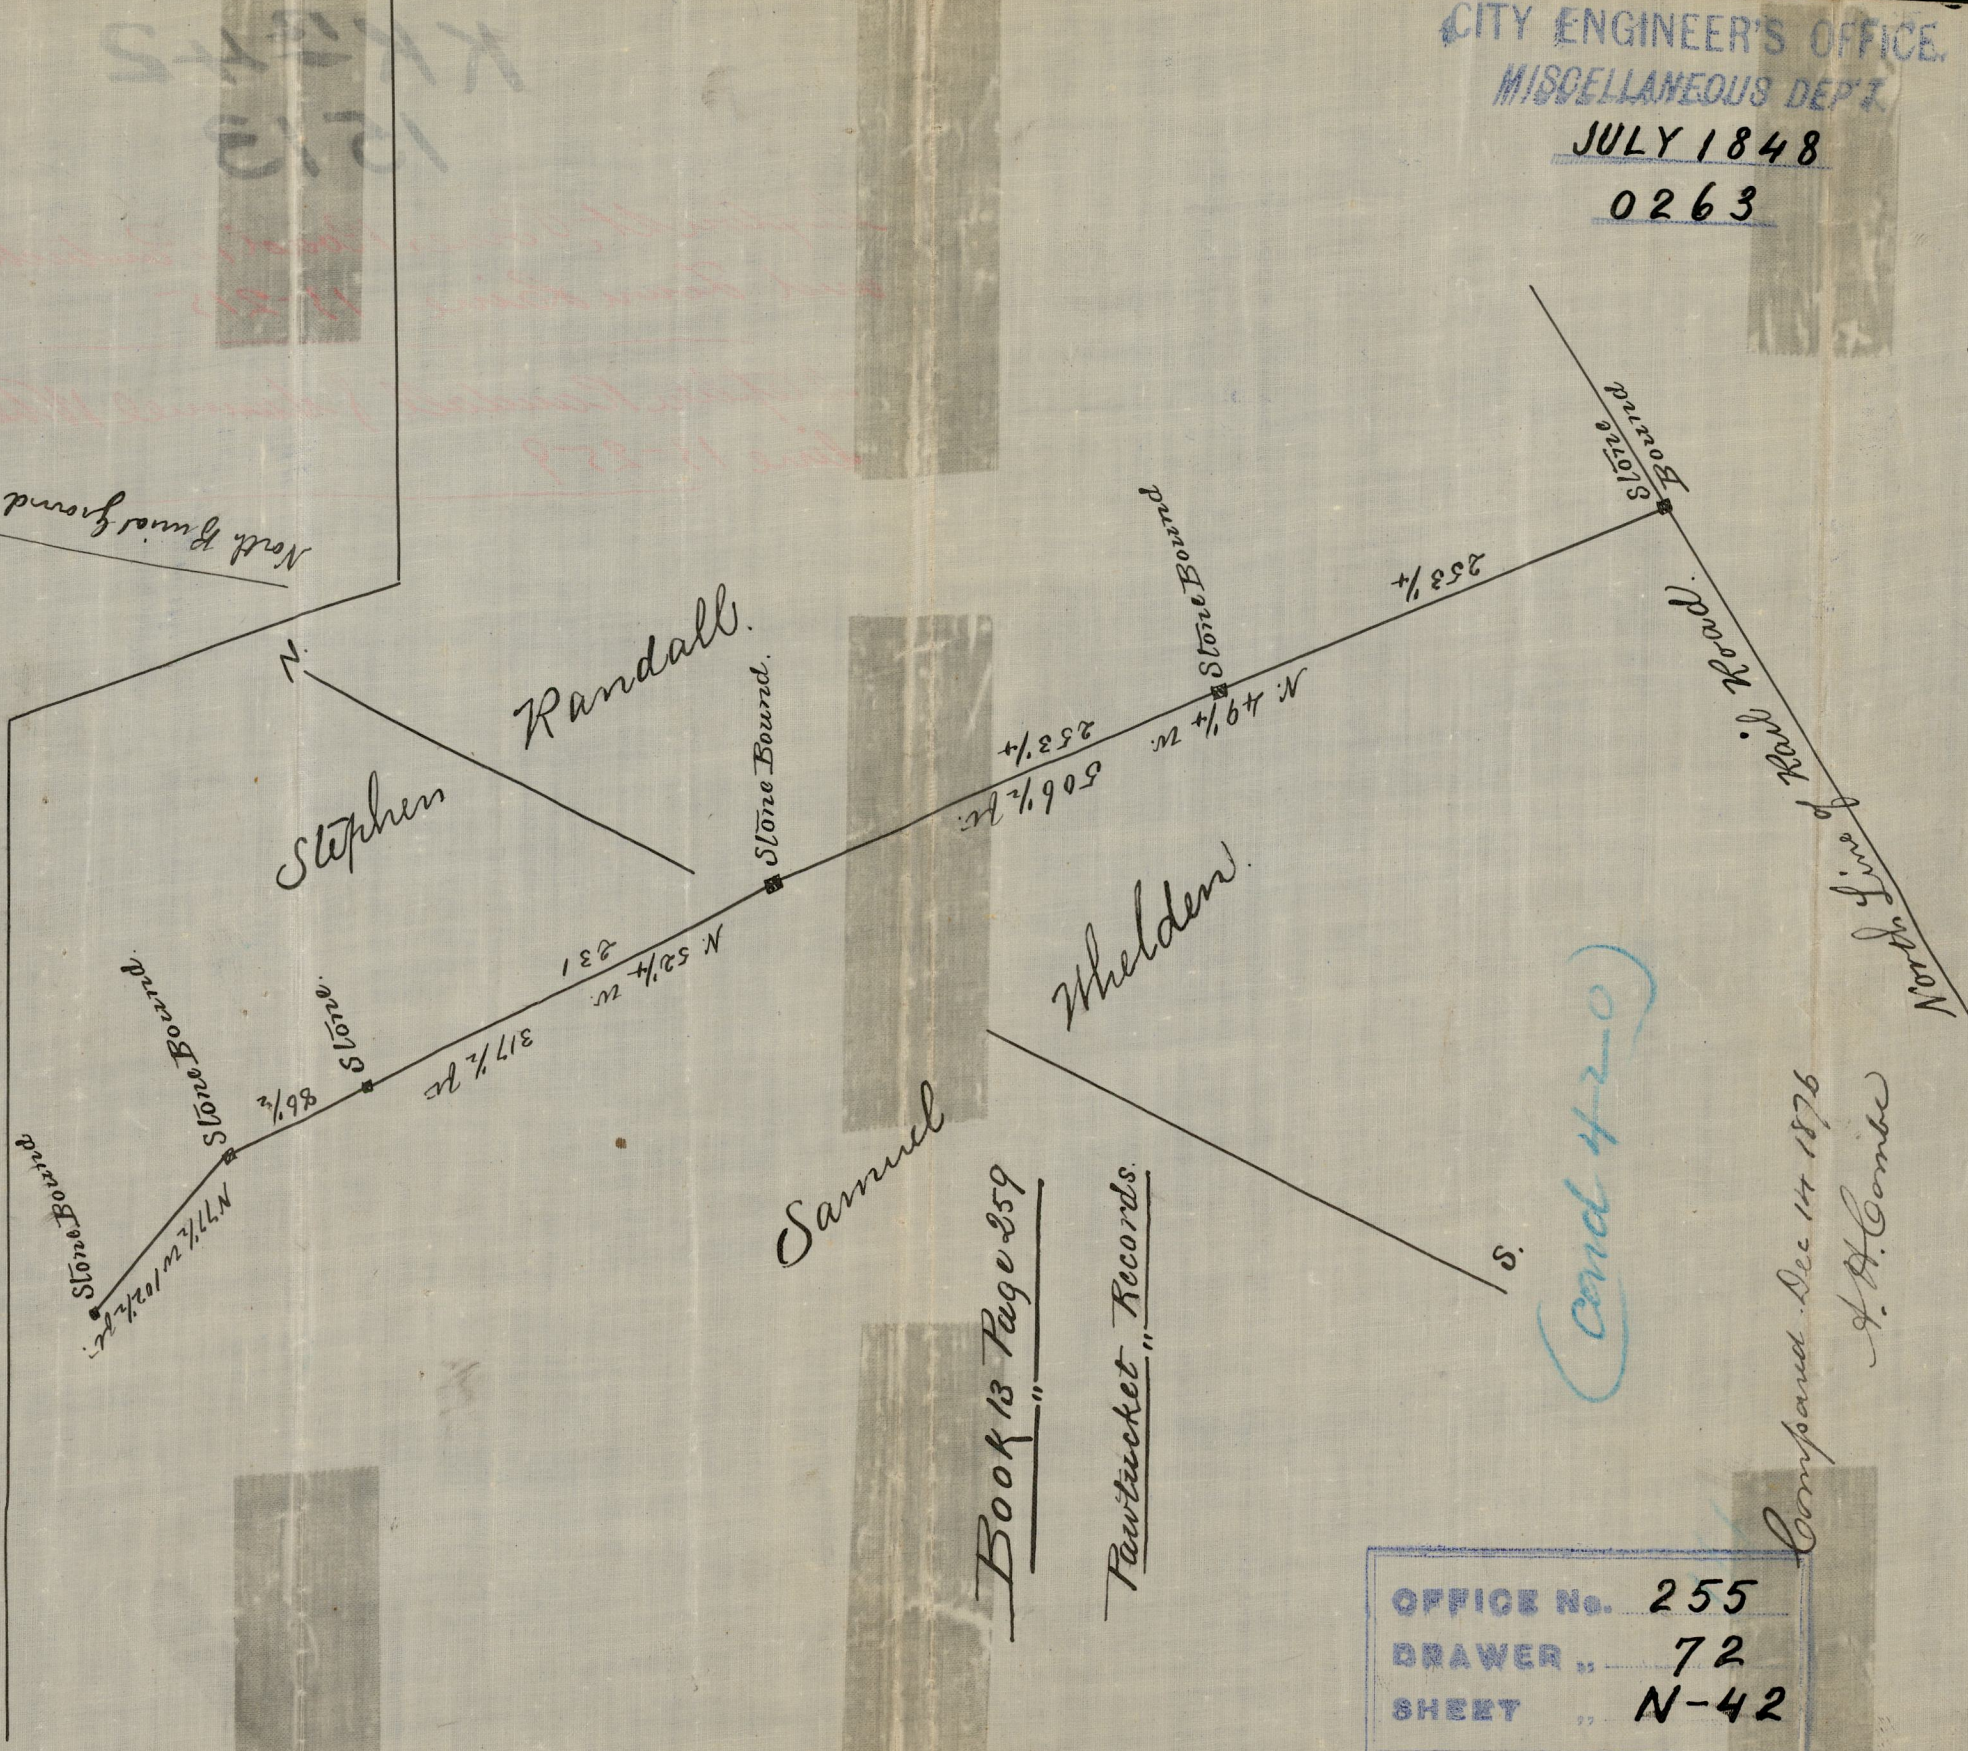

Samuel

Book 13 Page 259

Paultucket Records

(Panel 420)

OFFICE No. 255
 DRAWER .. 72
 SHEET .. N-42

Compared Dec 14 1876
 A.H. Combs

This Deed and Plat Lodged for Record Oct. 25. 1848 at Eleven 1/2 O. Clock A.M.
 Recorded Attest J. H. Wooden, J. Clerk.