

48-55-6-7  
Aug 6, 1914


SHEET ONE

PROVIDENCE R.I.  
CITY ENGINEER'S OFFICE  
STREET LINE DEPT.  
June 16, 1914

040159

PLAT OF  
**EMPIRE STREET**  
FROM WEYBOSSET ST. TO ATWELLS AVE.  
IN THREE SHEETS  
SCALE 40 FEET PER INCH.

181.39	133.92	106.98
105.80	181.39	174.51
93.00	50.12	48.17
158.10	386.23	30.00
2688.88	60.50	355.78
267.17	213.55	60.28
	120. ±	205.26
	116.75	57. ±
	42. ±	87.93
	34.30	93. ±
	1538.76	33. ±
	1277.18	28.28
	22615.62	1277.16
	7307.81	

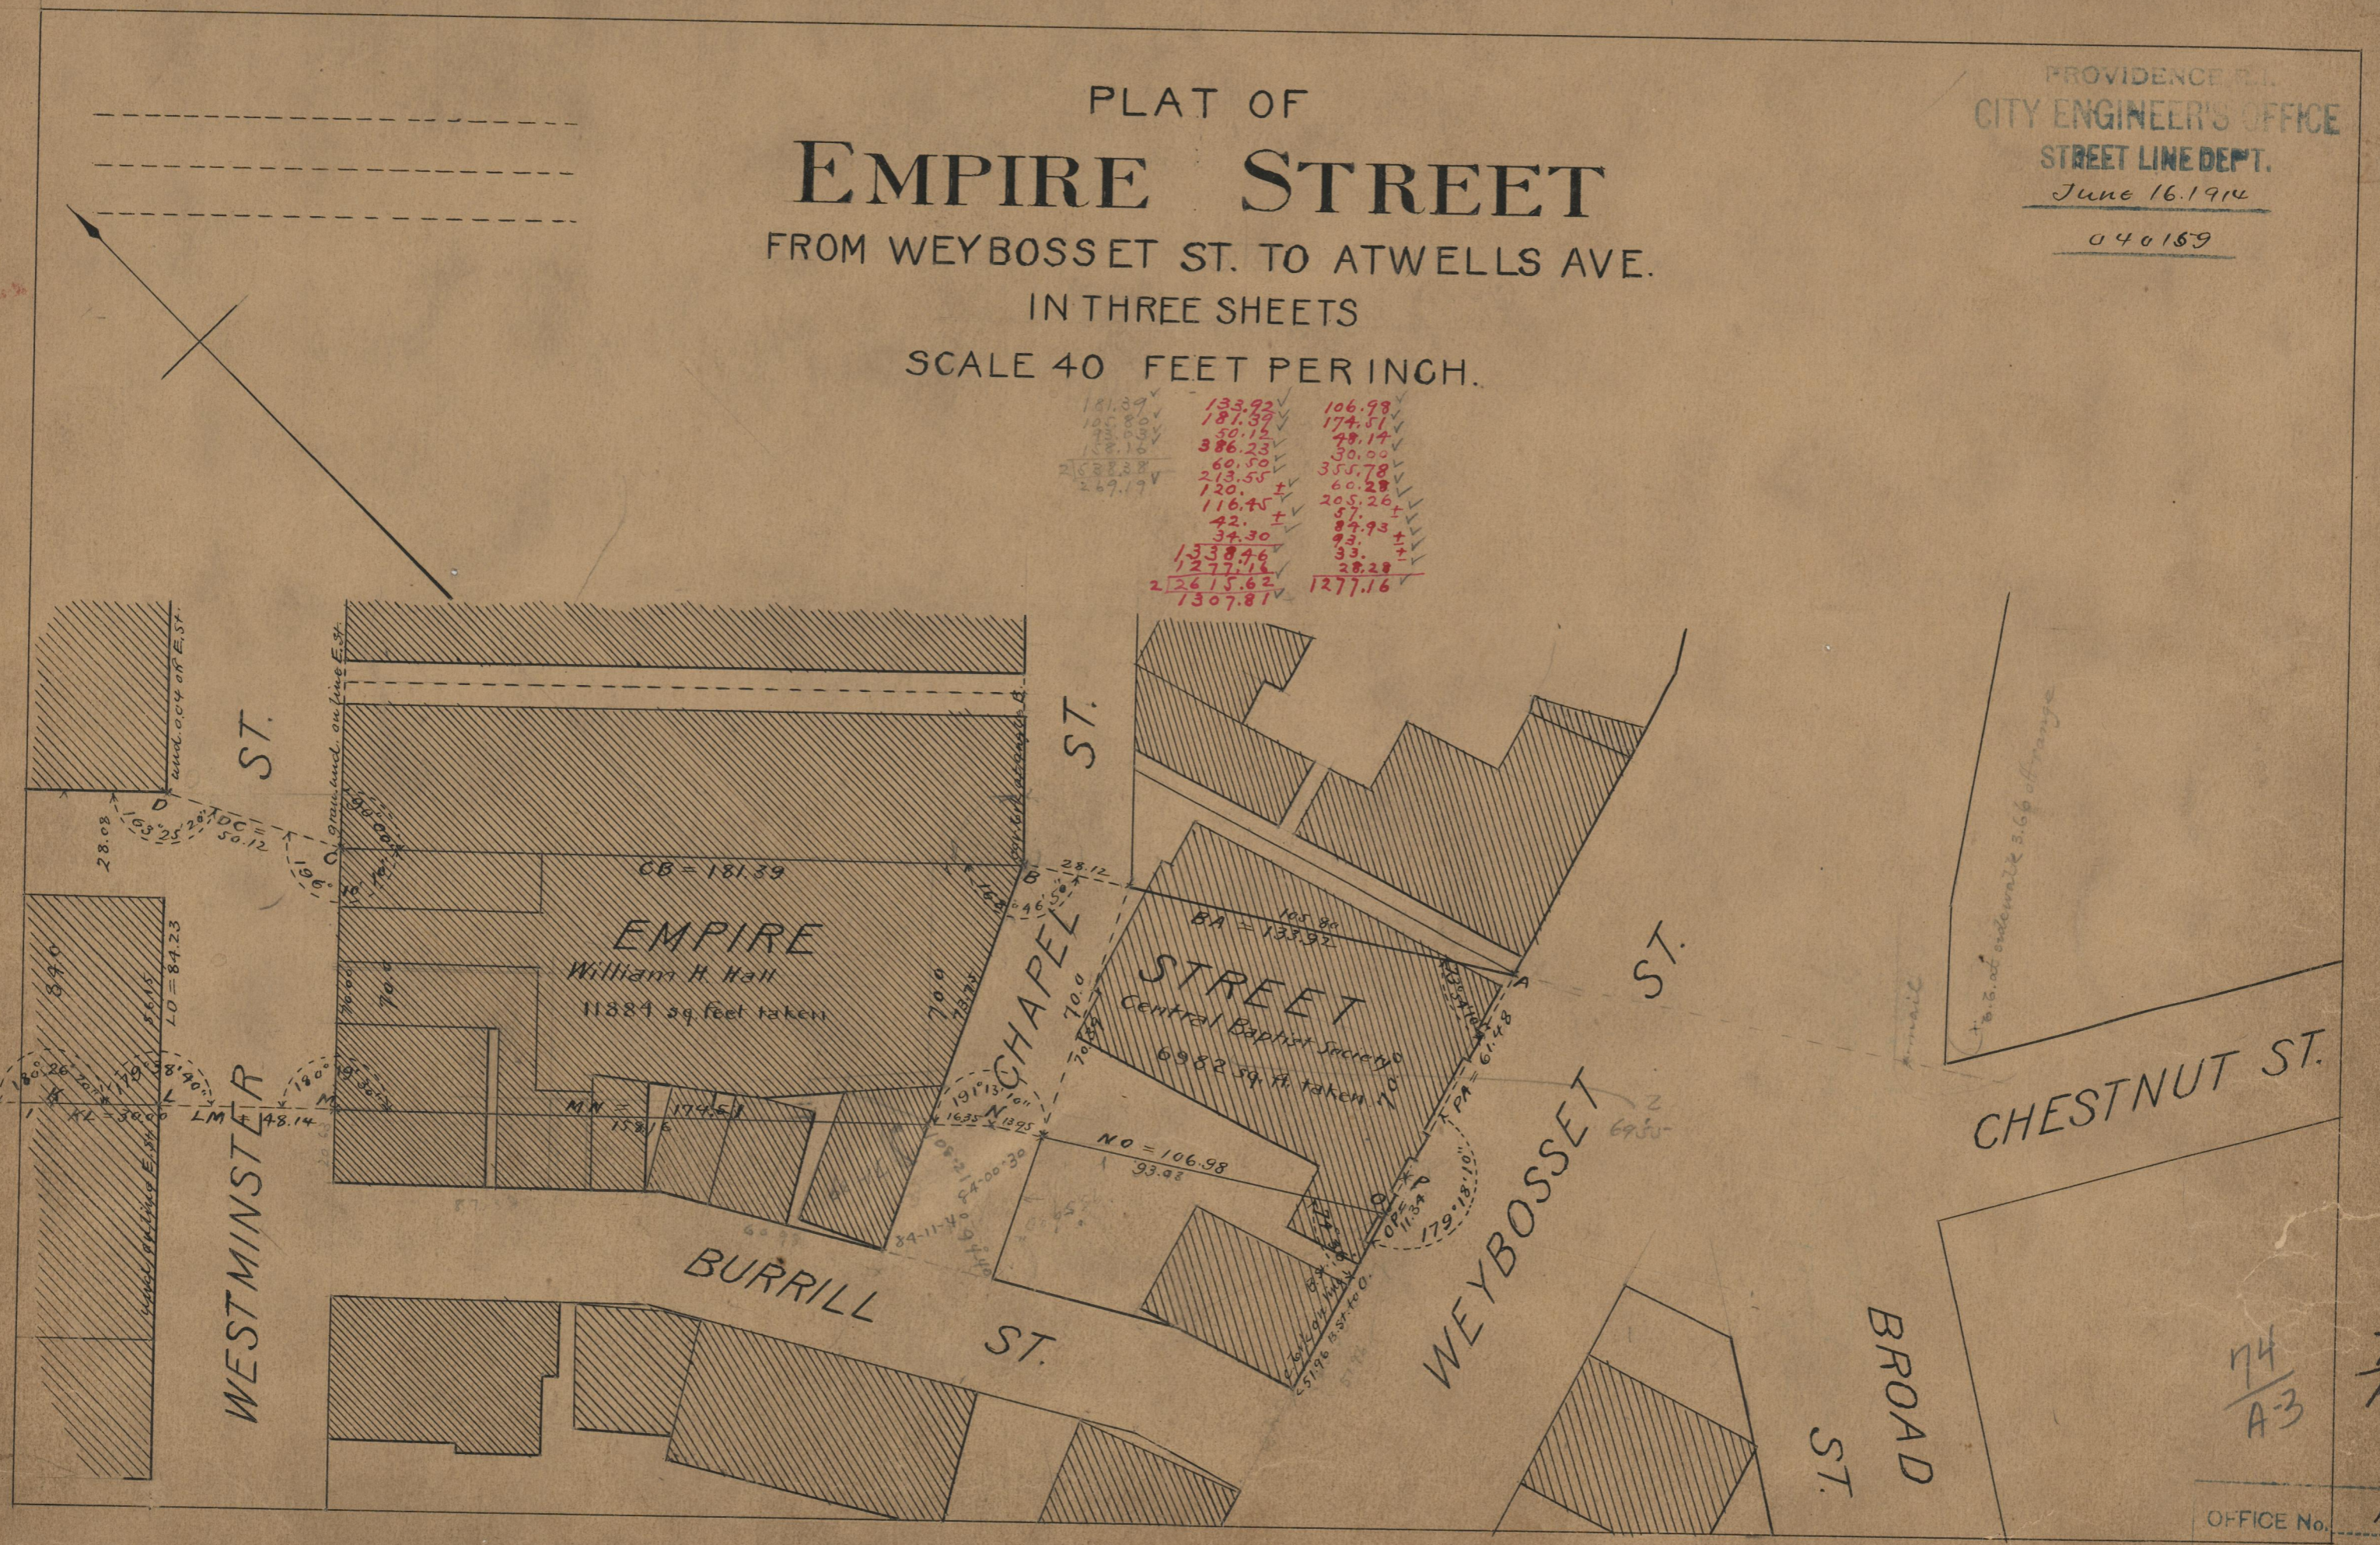

74  
A-3

74  
A-3

OFFICE No. 190  
DRAWER 7  
SHEET