

PROVIDENCE, R.I.  
CITY ENGINEER'S OFFICE  
STREET LINE DEPT.  
Aug. 5, 1914

040266

# PLAT OF OGDEN STREET

FROM HOPE ST. TO LORIMER AVE.

SCALE 50 FEET PER INCH.

DECLARED A PUBLIC HIGHWAY  
BY RESOLUTION OF THE  
BOARD OF ALDERMEN,


May 21, 1914.

666.55

Witness, \_\_\_\_\_  
City Clerk.

Note, The area declared a public highway way  
is indicated by the letters A B C D.  
The lines thus fixed conform to the deed  
recorded in Deed Book 523, page 261 in the  
office of the Recorder of Deeds.

HOPE ST.  
LORIMER AVE.

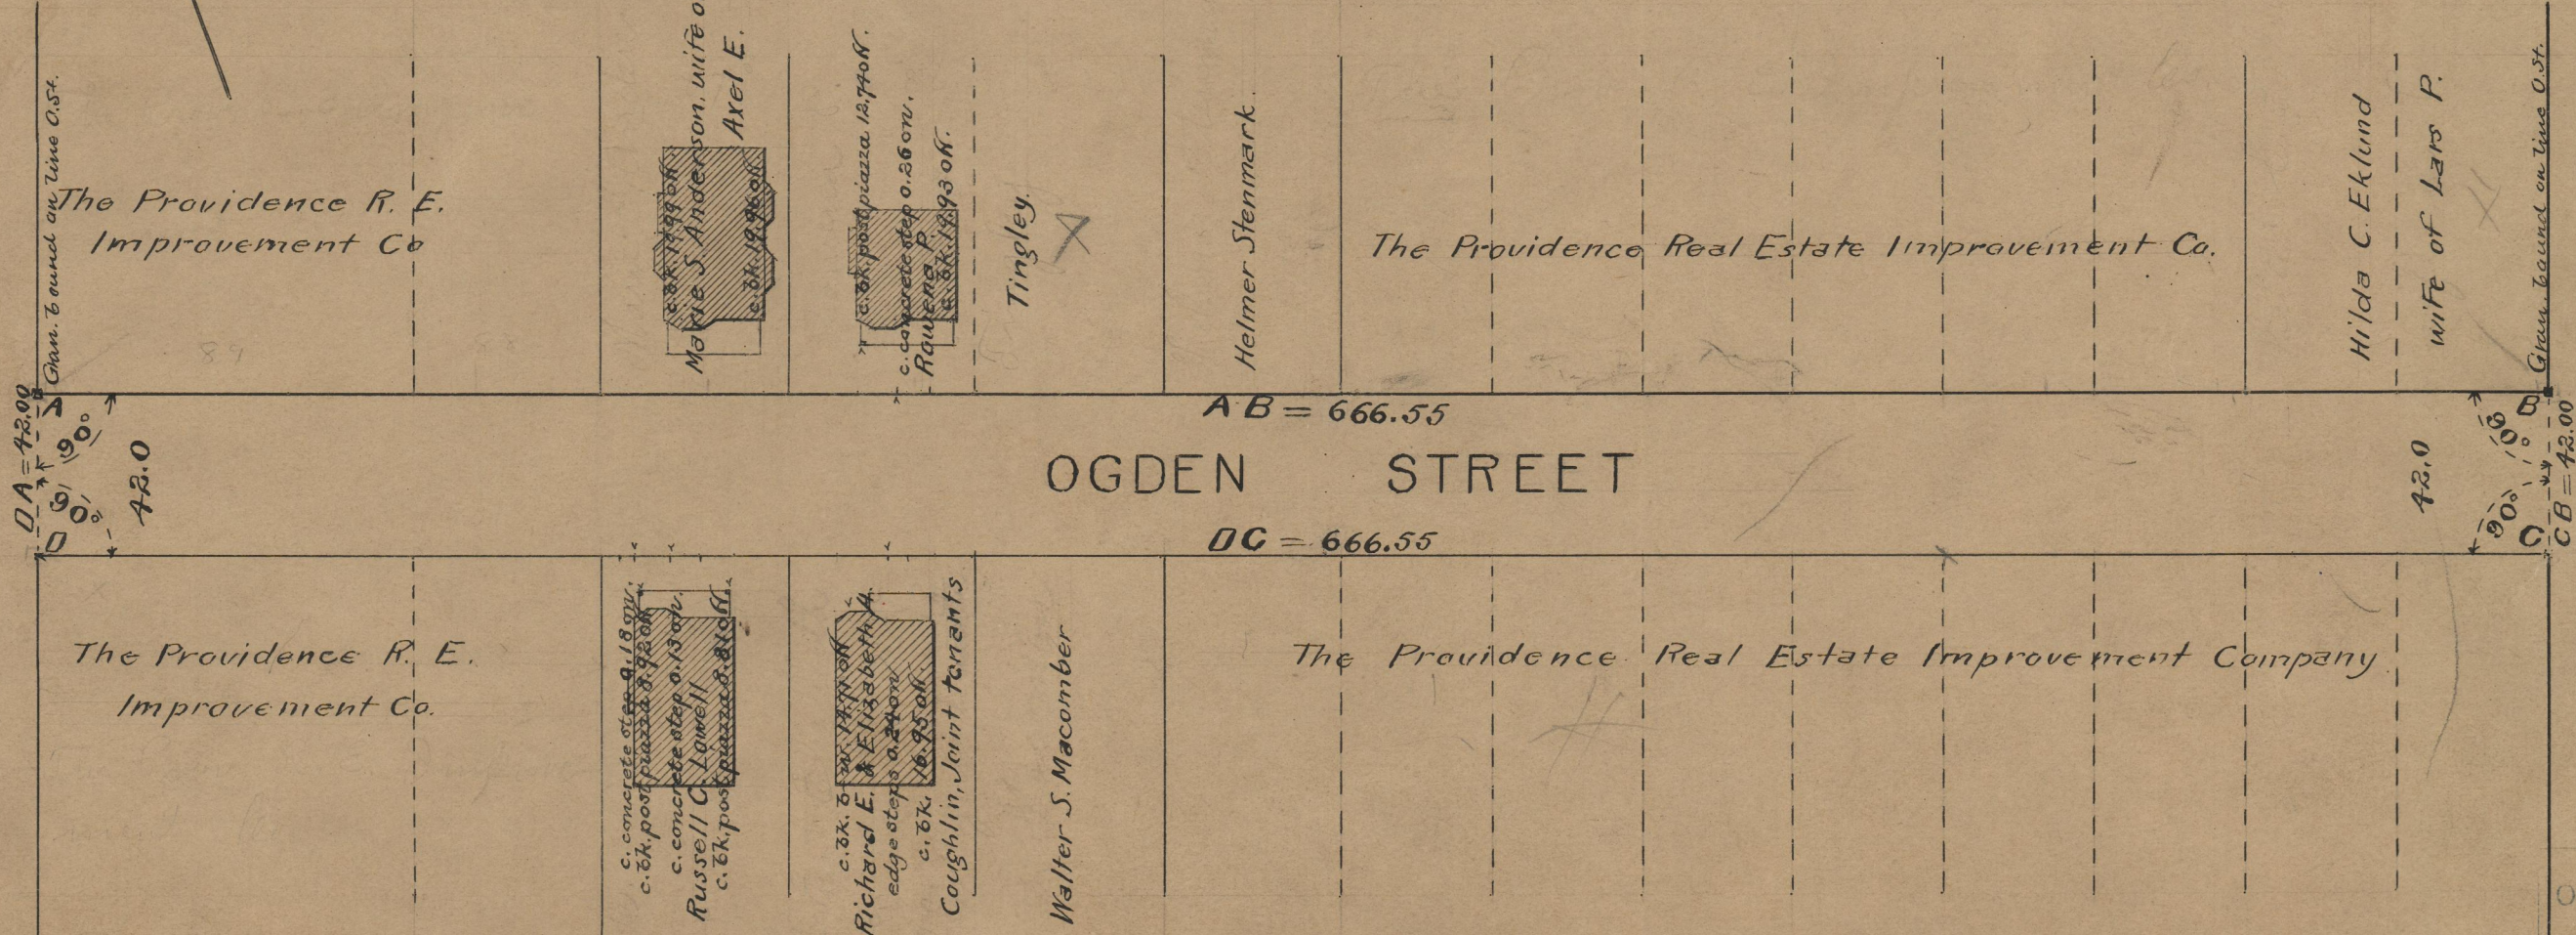

OFFICE No. 19320  
DRAWER " 74  
SHEET " A-11