

PROVIDENCE, R.I.
 CITY ENGINEER'S OFFICE
 STREET LINE DEPT.
 Aug 17, 1916

042164



PLAT OF LONGMONT STREET

FROM YORKSHIRE ST. TO THE
 SOUTHERLY LINE OF SALINA ST.
 SCALE 40 FEET PER INCH.

Declared a Public Highway
 by Resolution of the
 Board of Aldermen,
 August 3, 1916.
 240.64

Witness, _____
 City Clerk.

Note, The area declared a public highway
 is indicated by the letters A B C D.
 The lines thus fixed conform to the deeds
 recorded in Deed book 407, page 227, and
 Deed book 437, page 475, in the office of
 the Recorder of Deeds.

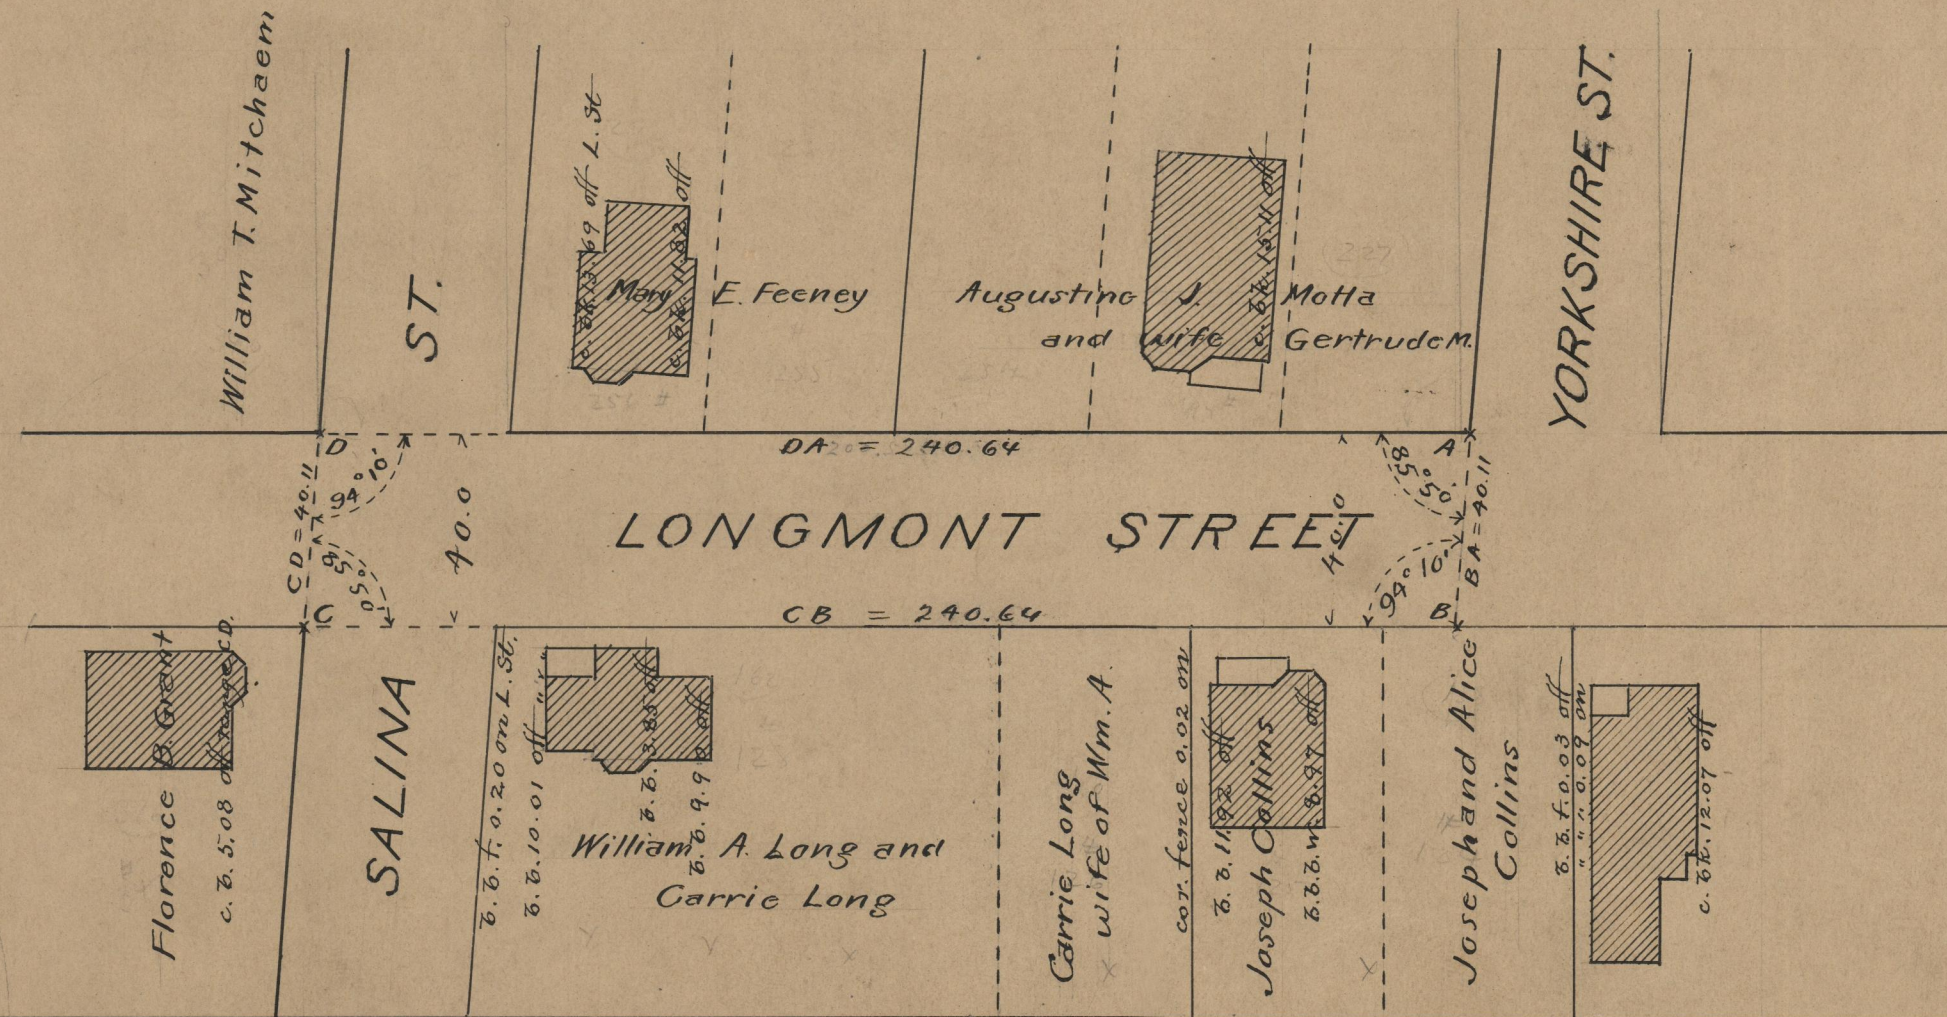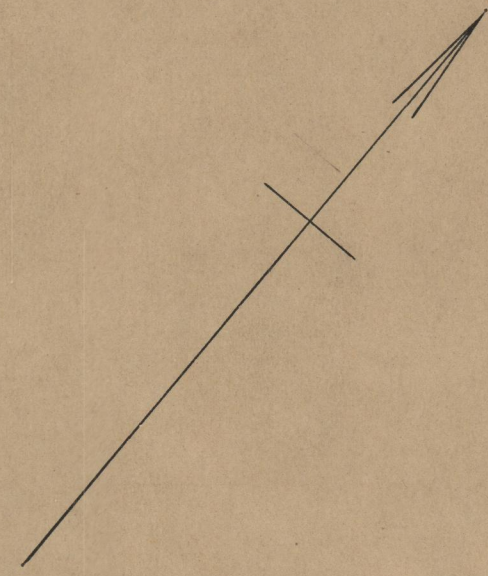

240.64
 200
 407
 407.04

OFFICE No. 19873
 DRAWER 74
 SHEET A-90